
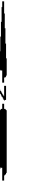


5/17/2022 1:02:39 PM
\\file-02\user\ss\Public\Work\for\row\Document\all\layouts\Power of Academy - Springs Nursery (sight)\Academy_Springs_Nursery_SHT_001.dgn

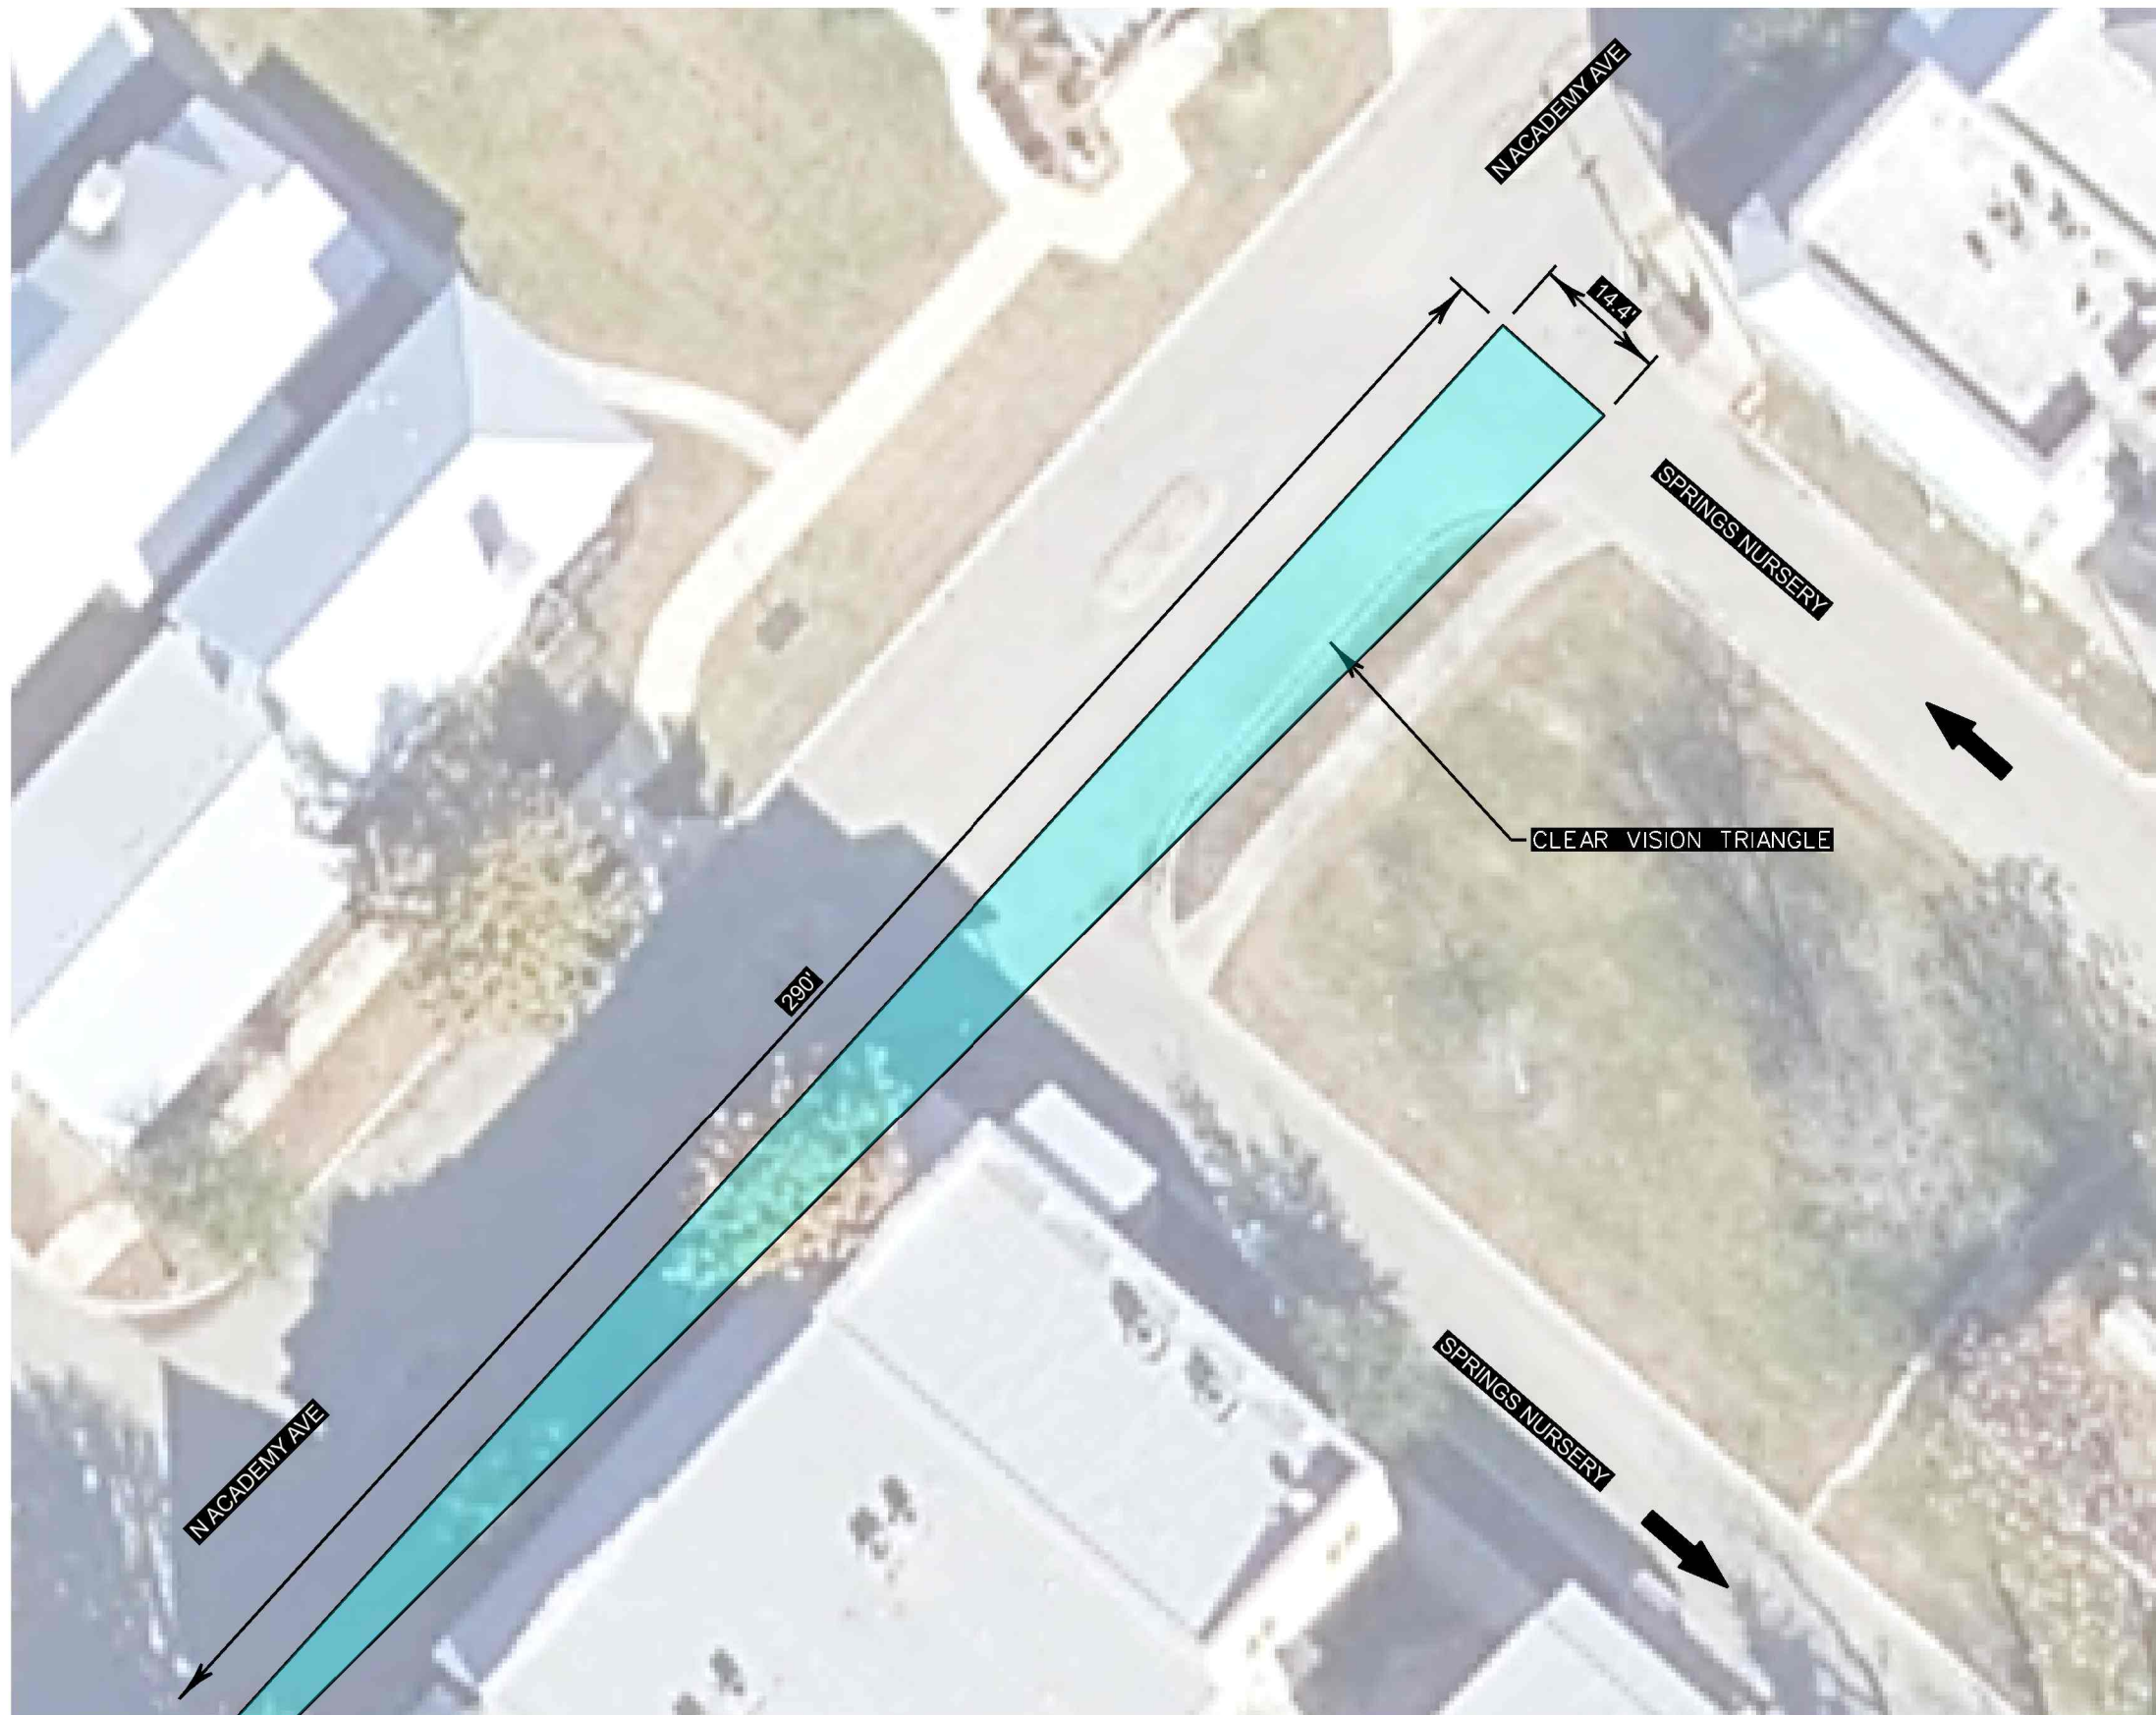

NO.	DATE	REVISION	APPROV.
 TRANSPORTATION AND CAPITAL IMPROVEMENTS DIVISION N ACADEMY AVE & SPRINGS NURSERY SIGHT DISTANCE LAYOUT			
SCALE: 1"=20'		SHEET: 1 OF 1	
COUNTY	PROJECT NO.		
COMAL			