

GRUENE HEIGHTS

Gruene Heights

2017 FM 1102, New Braunfels, TX, 78132

SIGN A	Gruene Heights
Type:	Pylon
Illumination:	Internally Illuminated LED
Square Footage:	200.00 300 square feet

SIGN B	Gruene Heights
Type:	Monument
Illumination:	Internally Illuminated LED
Square Footage:	60.00




This rendering is the property of Southwest Signs, Inc. It is for the exclusive use of Southwest Signs, Inc. and the party for which it was intended; the requestor. It is an unpublished original drawing not to be distributed, reproduced or exhibited without the explicit consent of Southwest Signs, Inc. Please contact your Account Manager for questions regarding this statement.

Gruene Heights
2017 FM 1102
New Braunfels, TX, 78132

Project ID#: 127803
Project Mgr: Brenda A.
Designer: Josh D.
Created on: 06/29/2021

REVISION	R1

SIGN A	Gruene Heights	OPTION 2
Type:	Pylon	
Illumination:	Internally Illuminated LED	
Square Footage:	300.00	

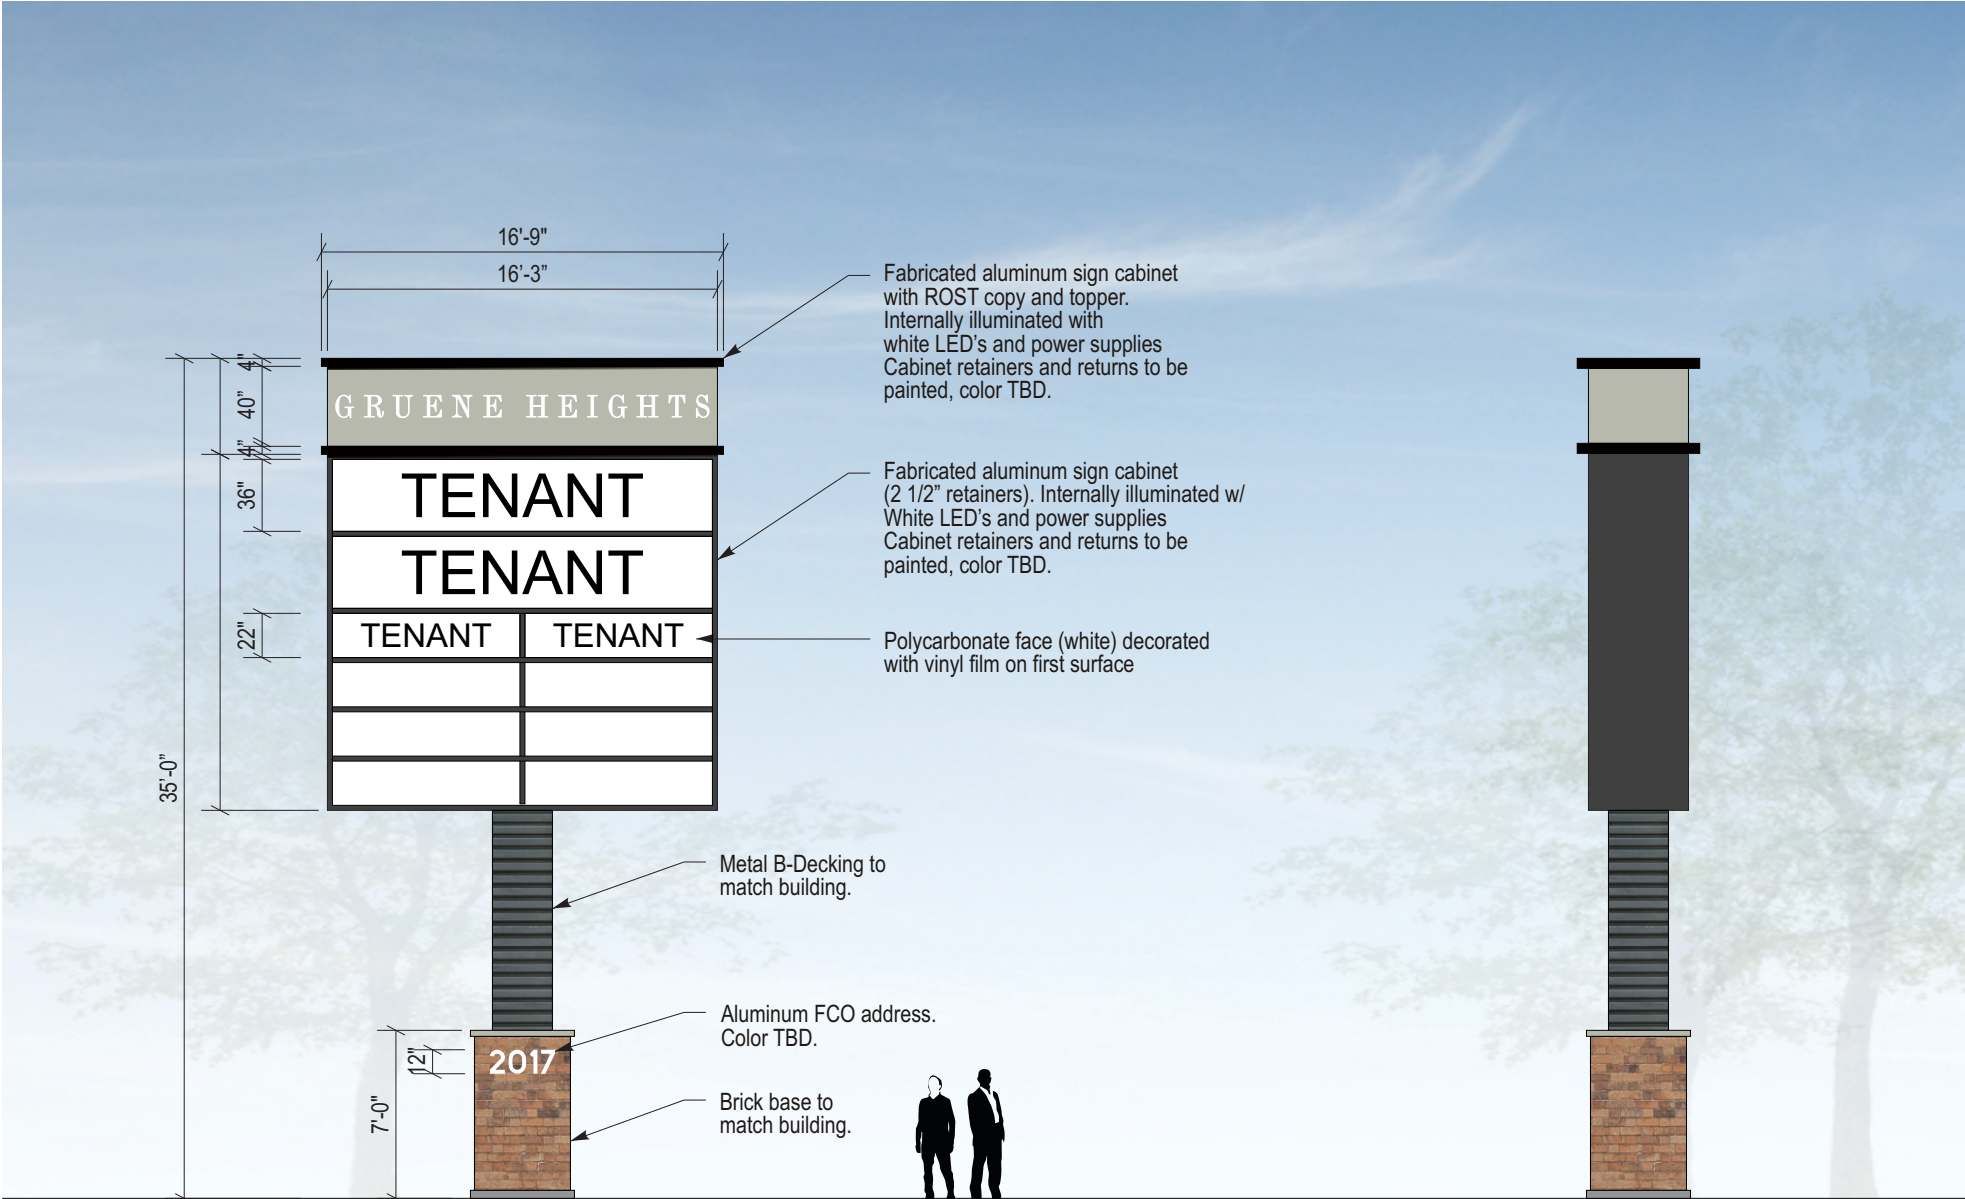

Sign Layout Detail
 Scale: 1/8" = 1'-0"



This rendering is the property of Southwest Signs, Inc. It is for the exclusive use of Southwest Signs, Inc. and the party for which it was intended; the requestor. It is an unpublished original drawing not to be distributed, reproduced or exhibited without the explicit consent of Southwest Signs, Inc. Please contact your Account Manager for questions regarding this statement.

Gruene Heights
 2017 FM 1102
 New Braunfels, TX, 78132

Project ID#: **127803**
 Project Mgr: Brenda A.
 Designer: Josh D.
 Created on: 06/29/2021

REVISION	R1

SIGN B	Gruene Heights
Type:	Monument
Illumination:	Internally Illuminated LED
Square Footage:	60.00



Sign Layout Detail
 Scale: 1/4" = 1'-0"



This rendering is the property of Southwest Signs, Inc. It is for the exclusive use of Southwest Signs, Inc. and the party for which it was intended; the requestor. It is an unpublished original drawing not to be distributed, reproduced or exhibited without the explicit consent of Southwest Signs, Inc. Please contact your Account Manager for questions regarding this statement.

Gruene Heights
 2017 FM 1102
 New Braunfels, TX, 78132

Project ID#: **127803**
 Project Mgr: Brenda A.
 Designer: Josh D.
 Created on: 06/29/2021

REVISION	R1