


12/12/2023 2:34:41 AM \\Fs1\B-02\user\$se\Public\Work\for\row\Document\sel\Layouts\over\dr of\loc\ur ly\2\ink.Striping\Zink.Striping.Sht.001.dgn

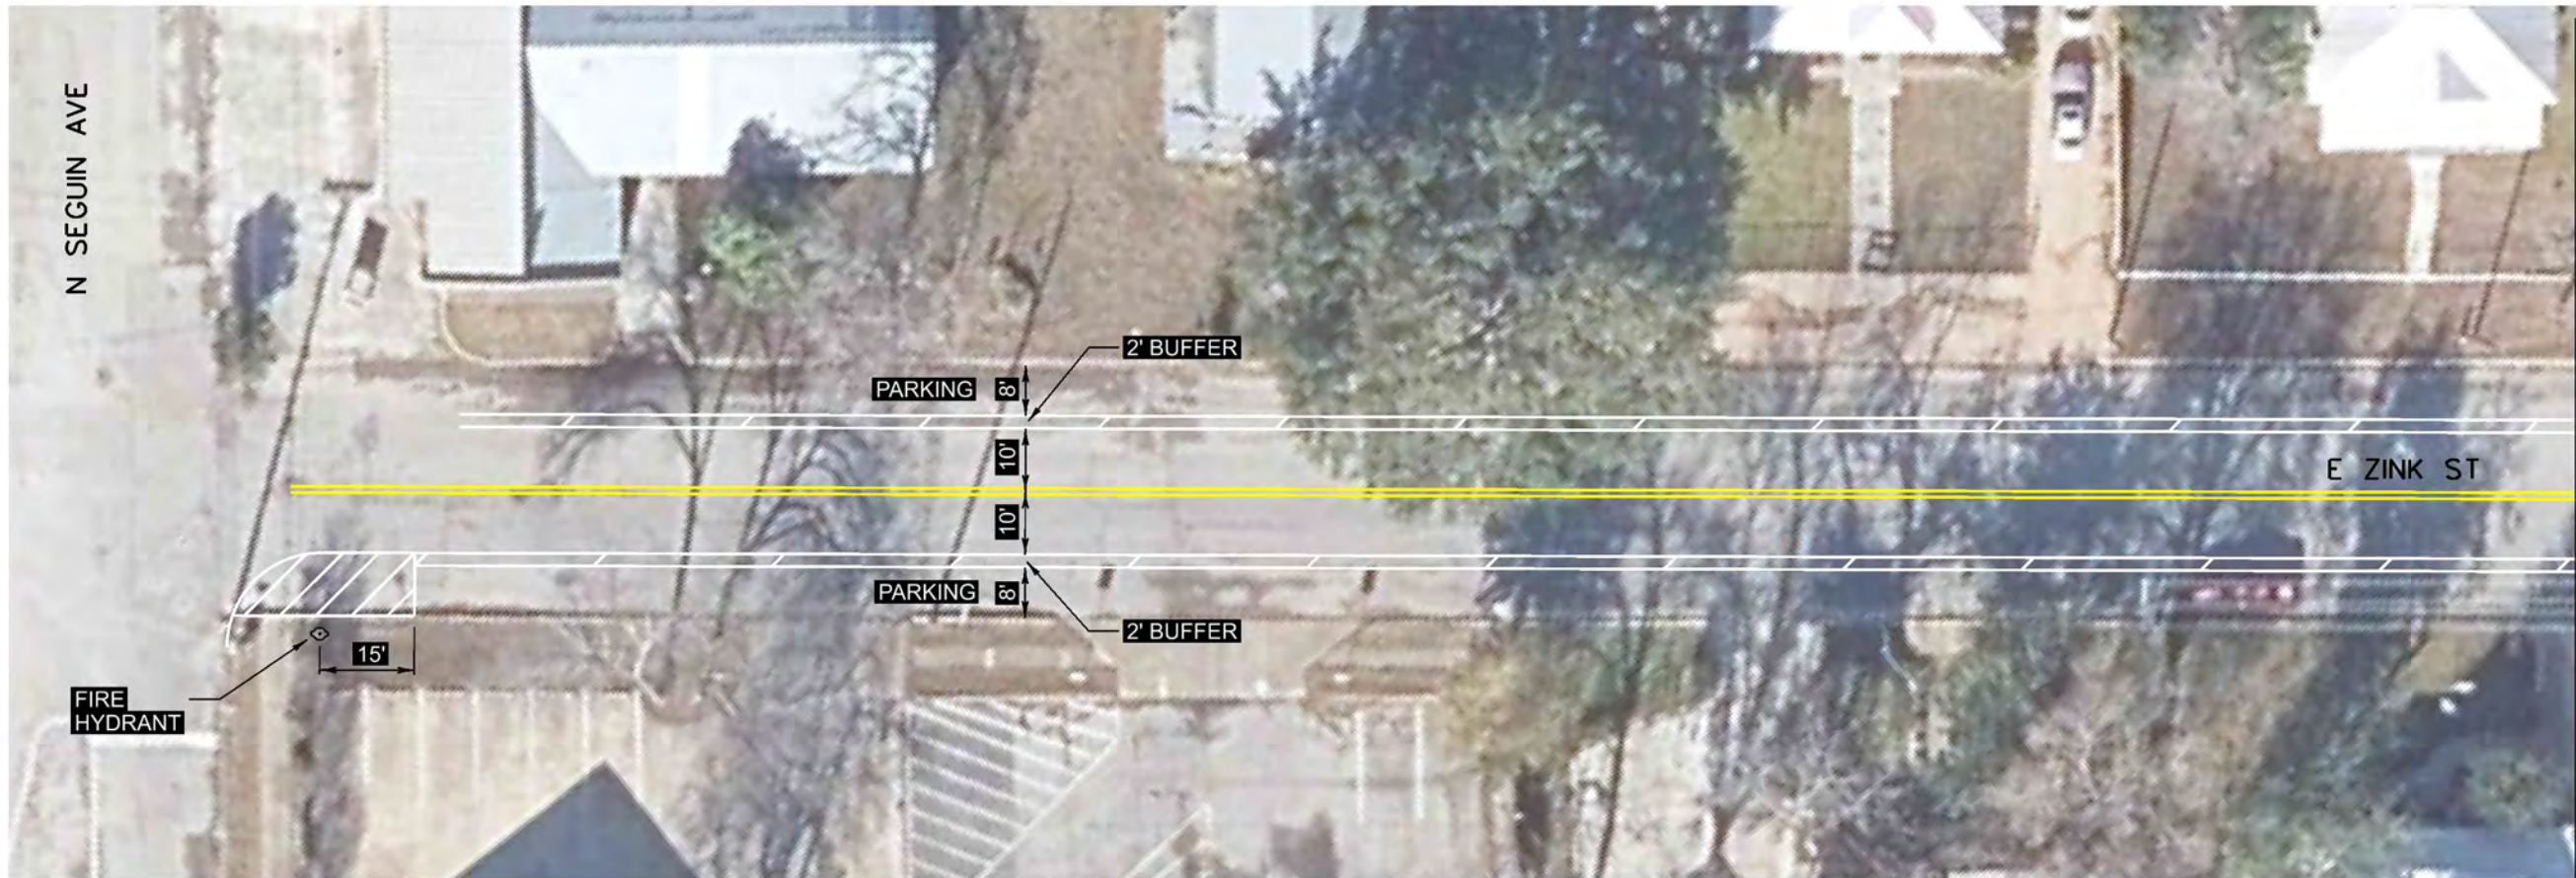

ITEM DESCRIPTION	UNIT	EST	FINAL
REFL PAV MRK TY 1(W)4"(SLD)(100MIL)	LF	1,490	
REFL PAV MRK TY 1(Y)4"(SLD)(100MIL)	LF	725	

NO.	DATE	REVISION	APPROV.
			
ENGINEERING DIVISION			
E ZINK ST STRIPING LAYOUT			
SCALE: 1"=30'	SHEET: 1 OF 3		

12/11/2023 8:40:41 AM \\flb-02\user\$se\$Public\Work\for\row\Document\sel\Layouts\over\dr of\Cur\lye2\ink.Strip\mgZink.Strip\mg_Sht_002.dgn



ITEM DESCRIPTION		UNIT	EST	FINAL
REFL PAV MRK TY 1(W)4"(SLD)(100MIL)		LF	1,408	
REFL PAV MRK TY 1(Y)4"(SLD)(100MIL)		LF	512	

NO.	DATE	REVISION	APPROV.


ENGINEERING DIVISION

E ZINK ST
STRIPING LAYOUT

SCALE: 1"=30' SHEET: 2 OF 3

12/11/2023 1:19:02 PM \\flb-02\user\$as\Public\Work\for\row\Document\sel\layouts\power\dr of t\Cur ly\2\ink.Striping\Zink.Striping_Sht_003.dgn



ITEM DESCRIPTION	UNIT	EST	FINAL
REFL PAV MRK TY 1(W)4"(SLD)(100MIL)	LF	1,490	
REFL PAV MRK TY 1(Y)4"(SLD)(100MIL)	LF	452	

NO.	DATE	REVISION	APPROV.
			
ENGINEERING DIVISION			
E ZINK ST STRIPING LAYOUT			
SCALE: 1"=30'	SHEET: 3 OF 3		