

6/9/2023 10:57:03 AM \\F:\B-02\user\$se\$Public\Work\for\row\Documents\Layouts\Power of Att\Lazy Trail\Lazy Trail.Lst-001.dgn




ITEM DESCRIPTION		UNIT	EST	FINAL
REFL PAV MRK TY 1(Y)4"(SLD)(100MIL)		LF	1,080	
REFL PAV MRK TY 1(W)4"(SLD)(100MIL)		LF	2,238	

NO.	DATE	REVISION	APPROV.
			
ENGINEERING DIVISION			
LAZY TRAIL & SUNSHADOW DR PAVEMENT MARKINGS			
SCALE: 1" = 50'		SHEET: 1 OF 2	




8/9/2023 10:54:25 AM  
\\file-02\user\ss\Public\Work\for\row\Documents\Layouts\Powerdraft\Lazy Trail\Lazy Trail-Sht-002.dgn

MATCH LINE A

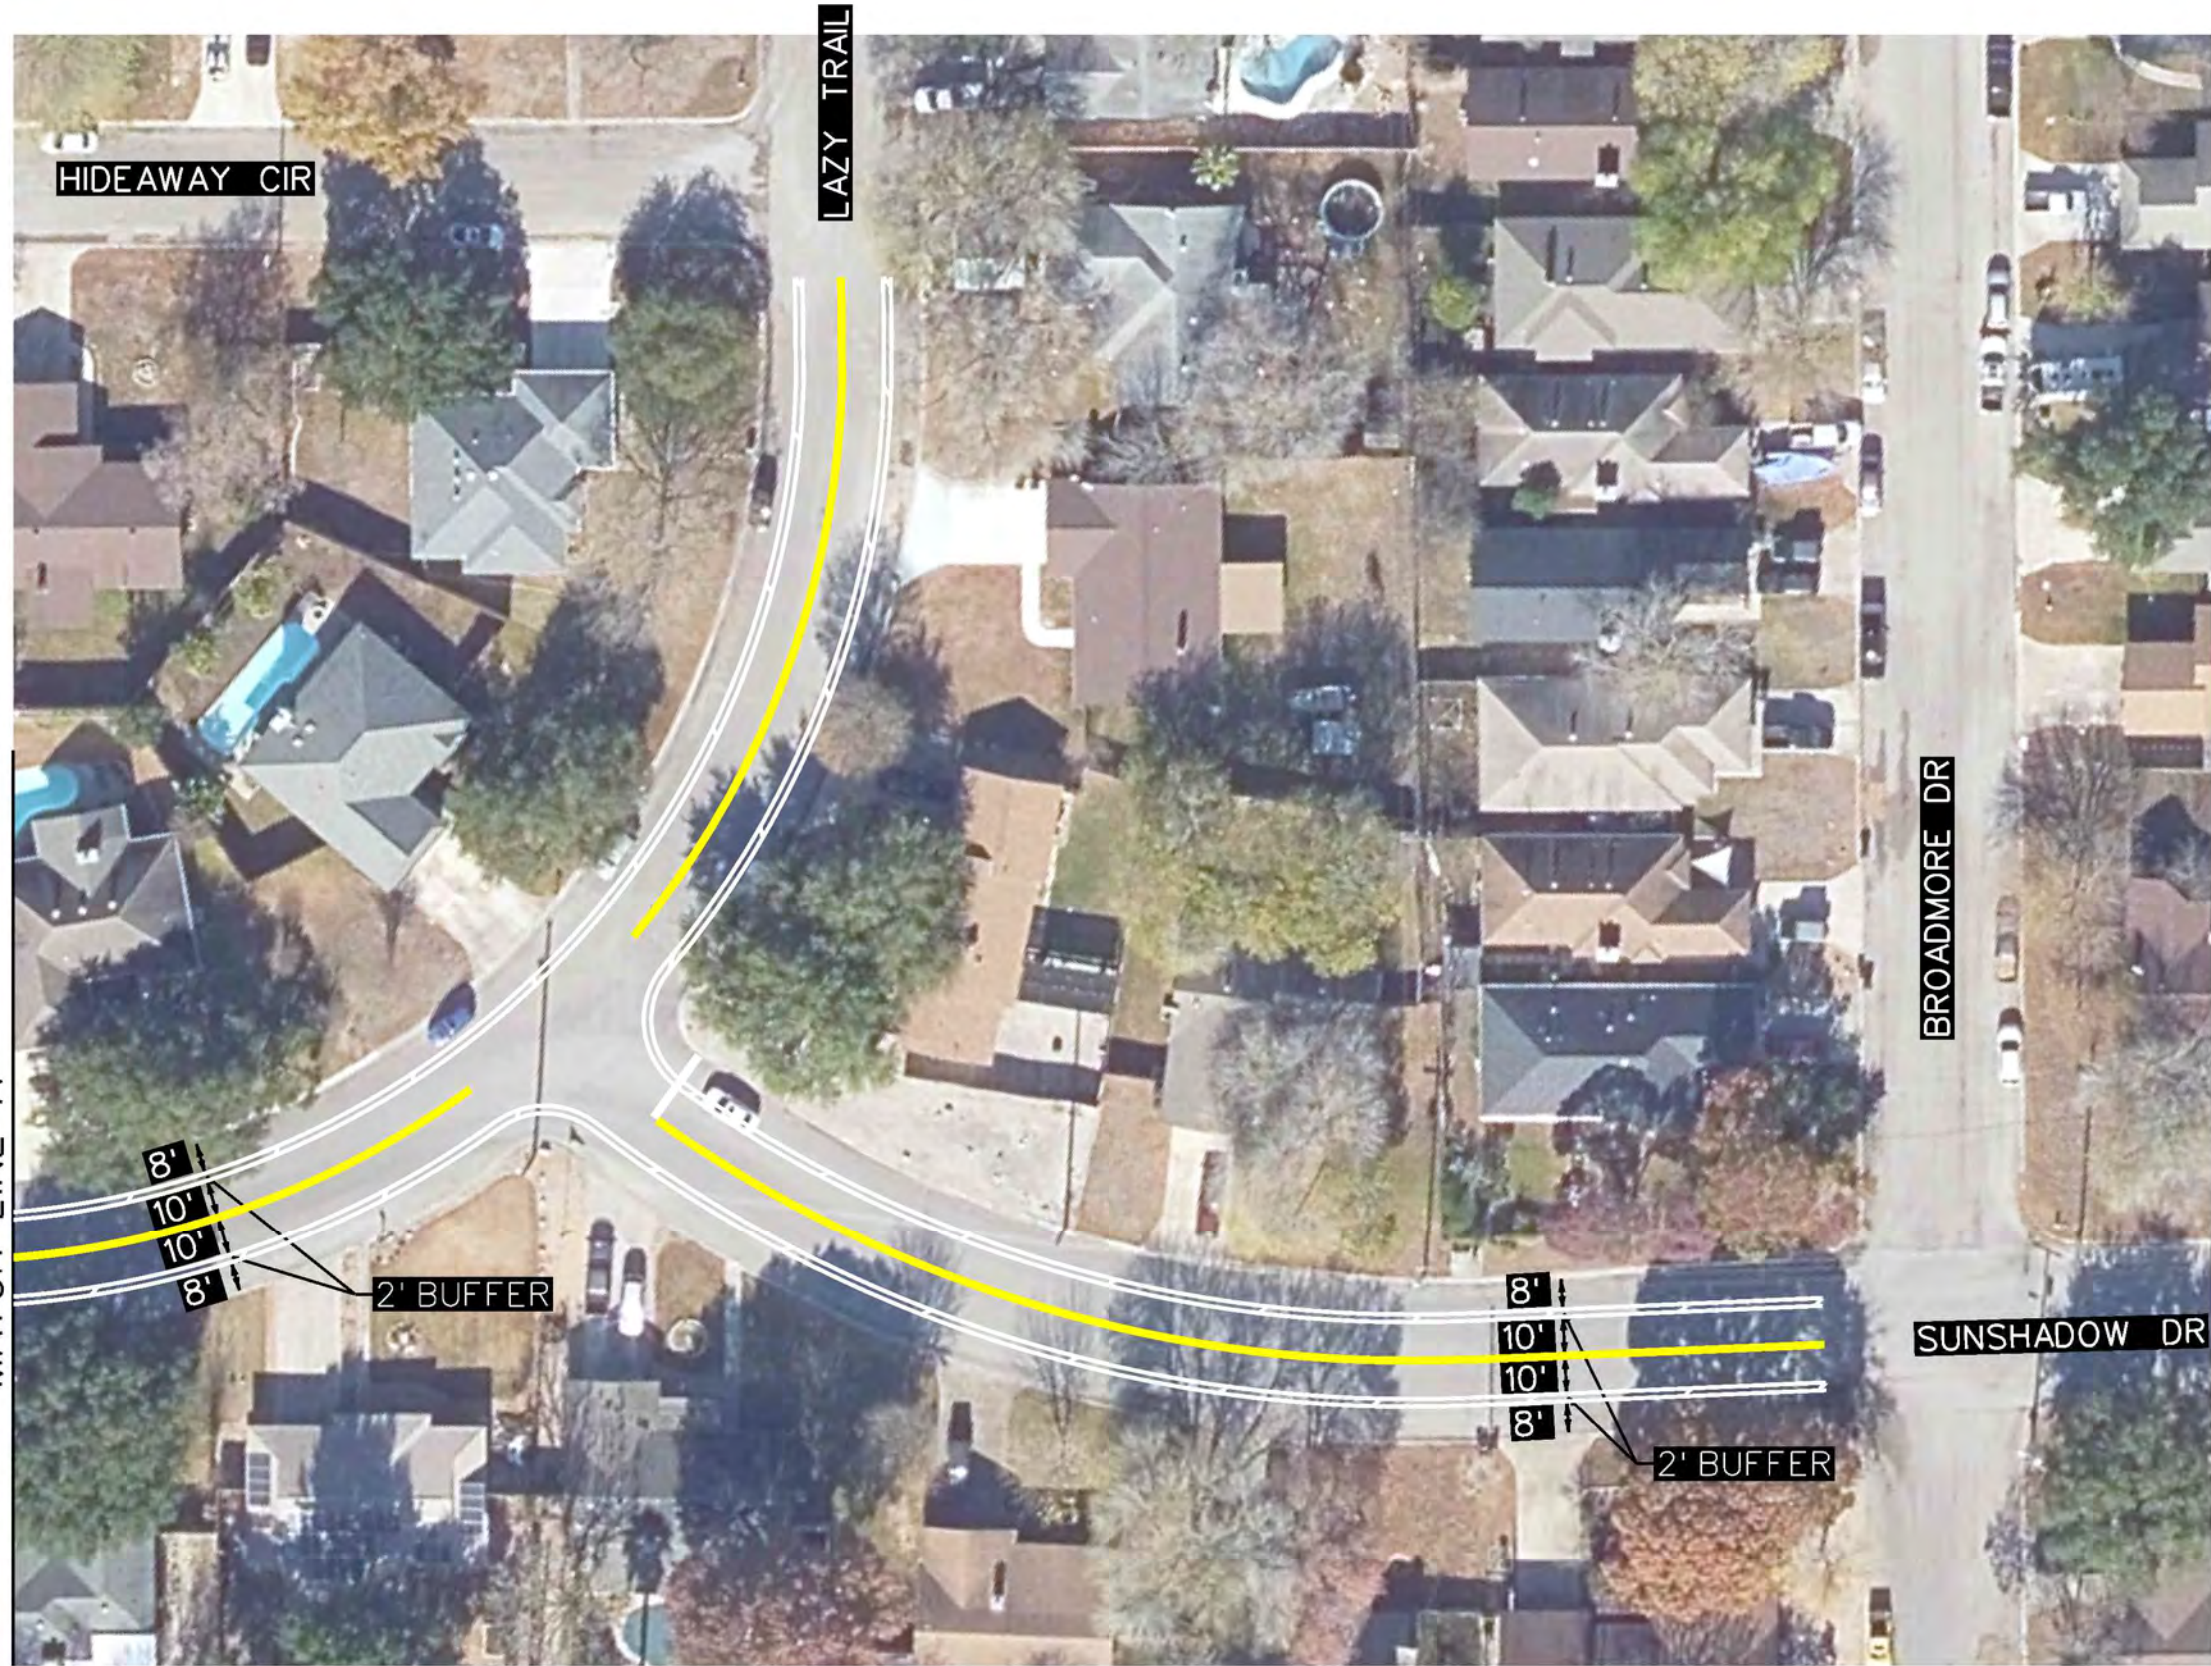

ITEM DESCRIPTION	UNIT	EST	FINAL
REFL PAV MRK TY 1(W)24" (SLD)(100MIL)	LF	20	
REFL PAV MRK TY 1(Y)4" (SLD)(100MIL)	LF	1,260	
REFL PAV MRK TY 1(W)4" (SLD)(100MIL)	LF	2,772	

NO.	DATE	REVISION	APPROV.



ENGINEERING DIVISION

LAZY TRAIL & SUNSHADOW DR  
PAVEMENT MARKINGS

SCALE: 1" = 50' SHEET: 2 OF 2