





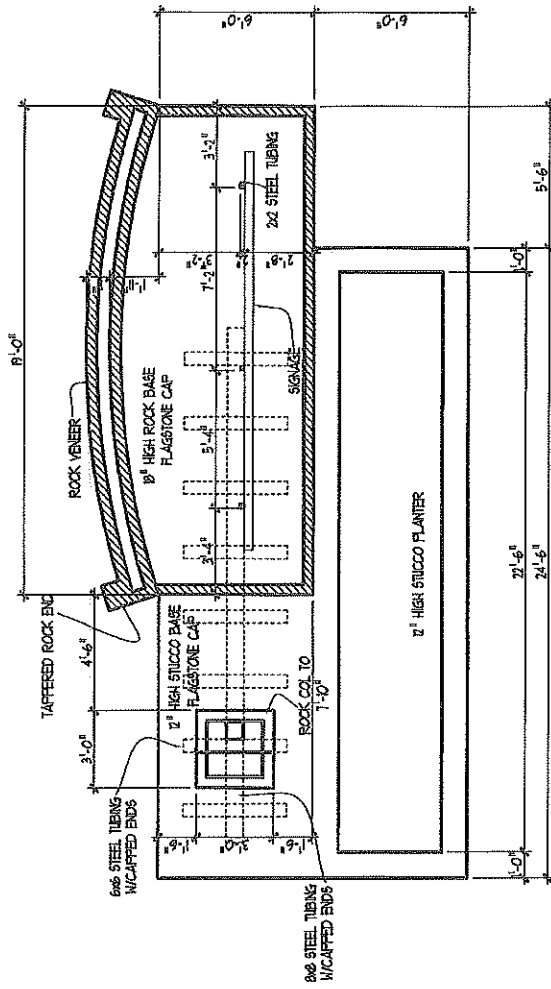


PLAN @ MAIN SIGNAGE

SCALE: 1/4" = 1'-0"

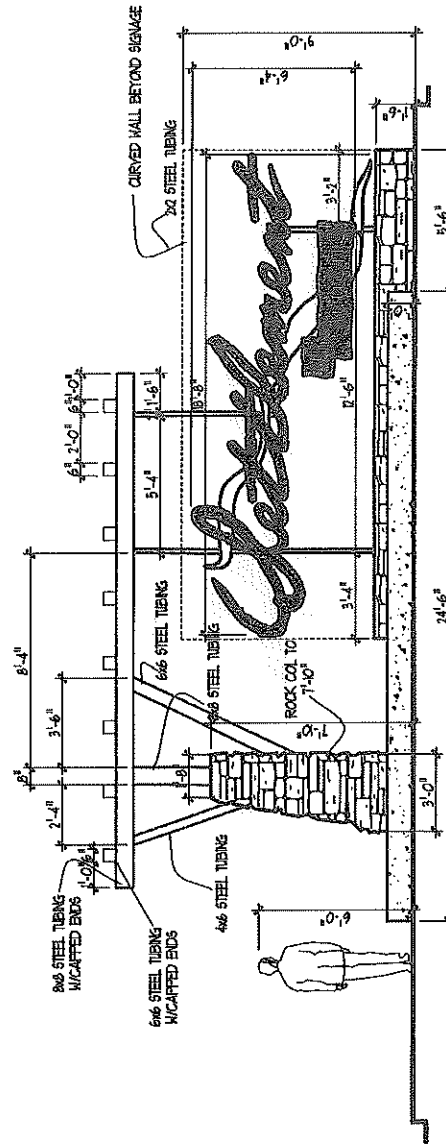


ELEVATION @ MAIN SIGNAGE

SCALE: 1/4" = 1'-0"

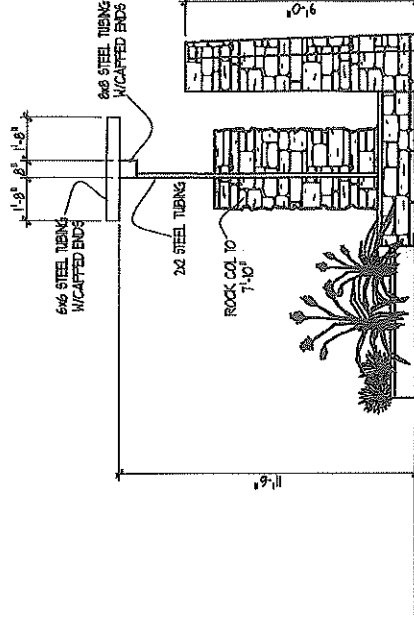


RIGHT ELEV. @ MAIN SIGNAGE

SCALE: 1/4" = 1'-0"

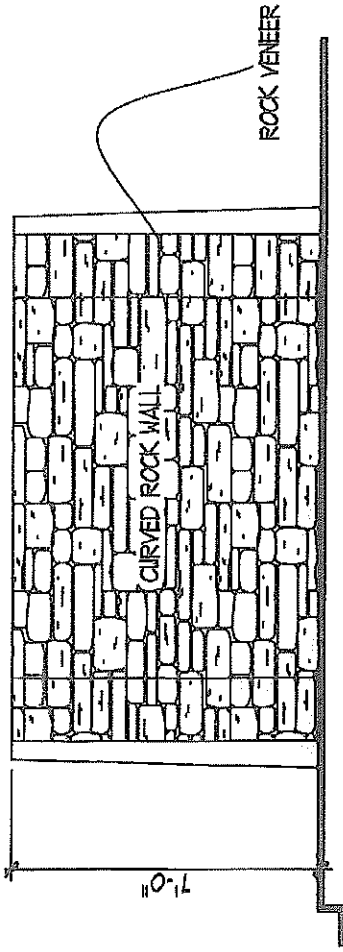


WALL BEHIND SIGNAGE

SCALE: 1/4" = 1'-0"

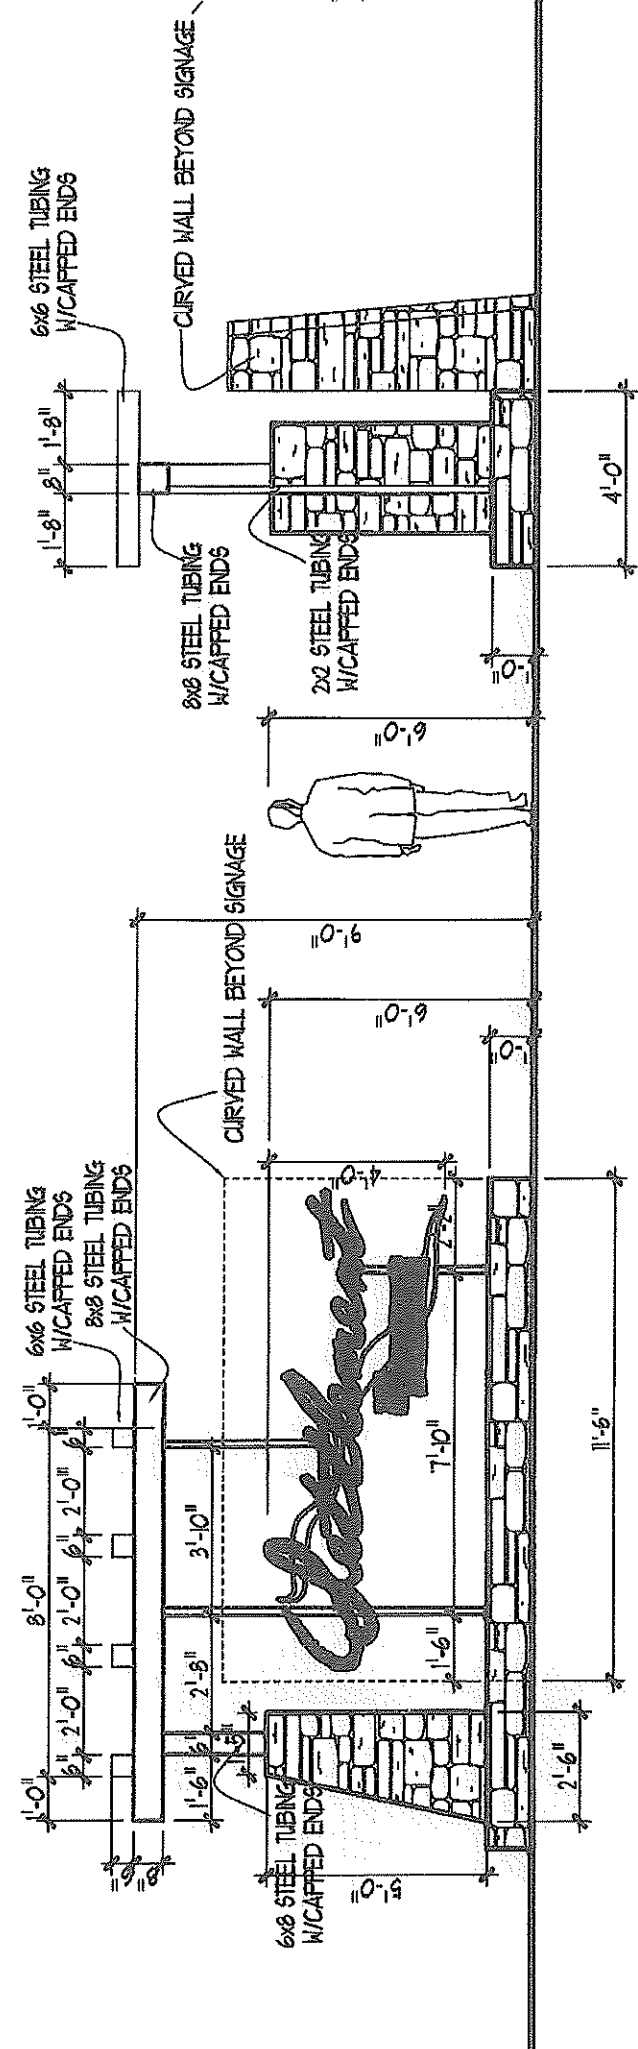


SECONDARY ENTRANCE SIGN

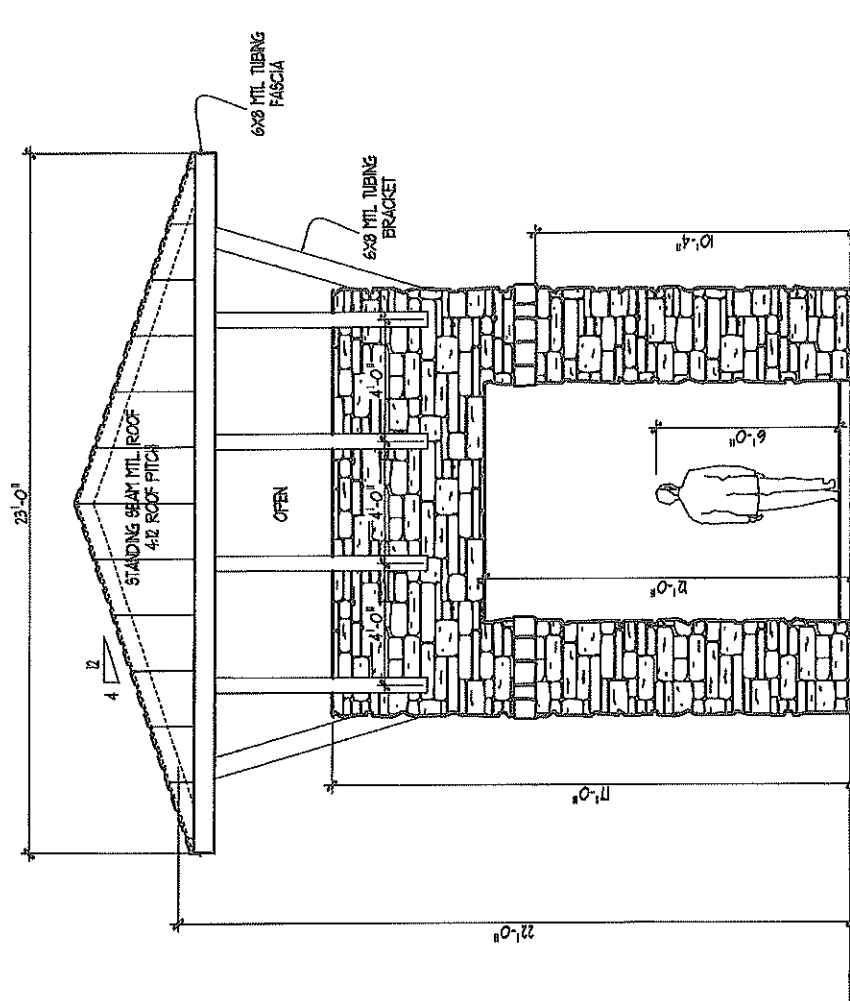


TOWER "A"

SCALE 1/4" = 1'-0"

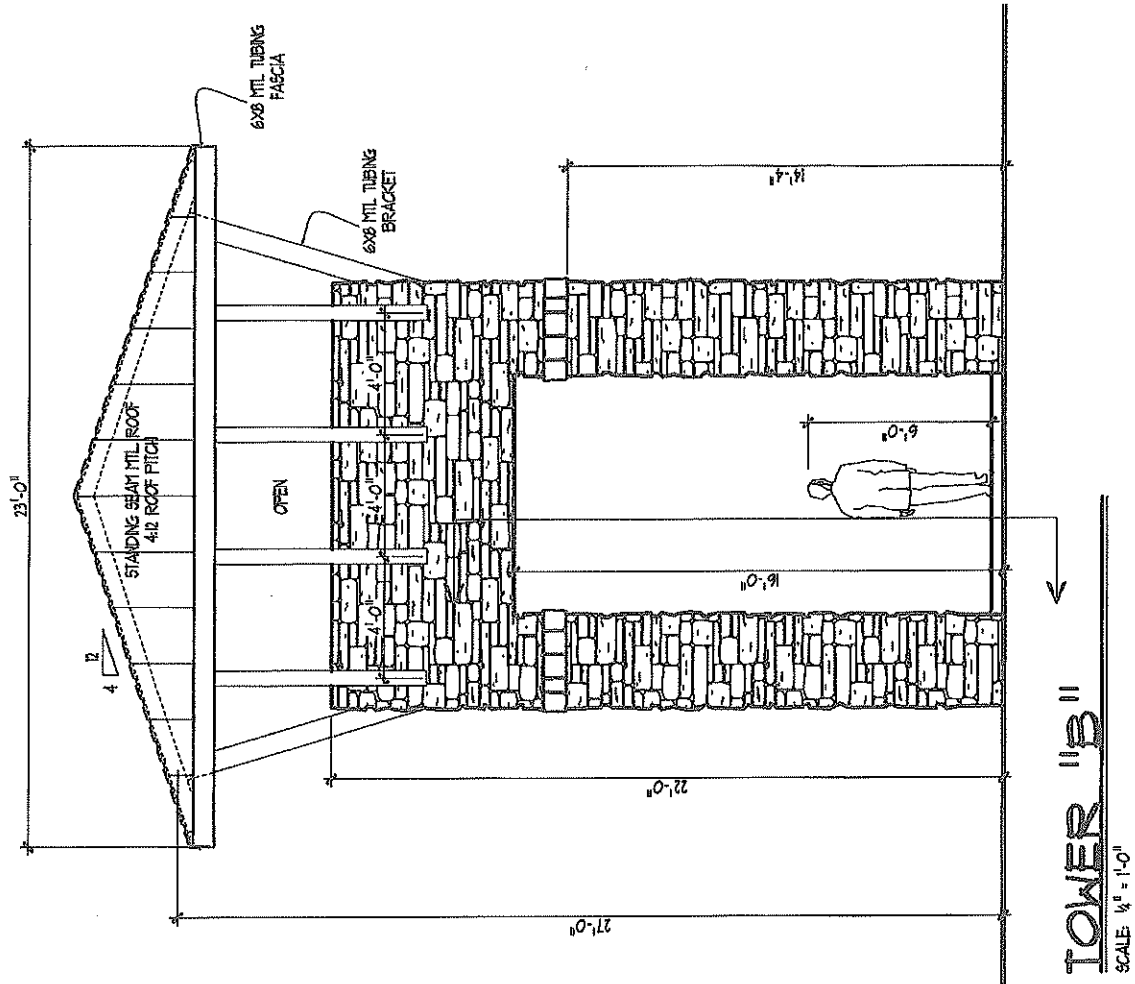

TOWER "B"

SCALE 1/4" = 1'-0"

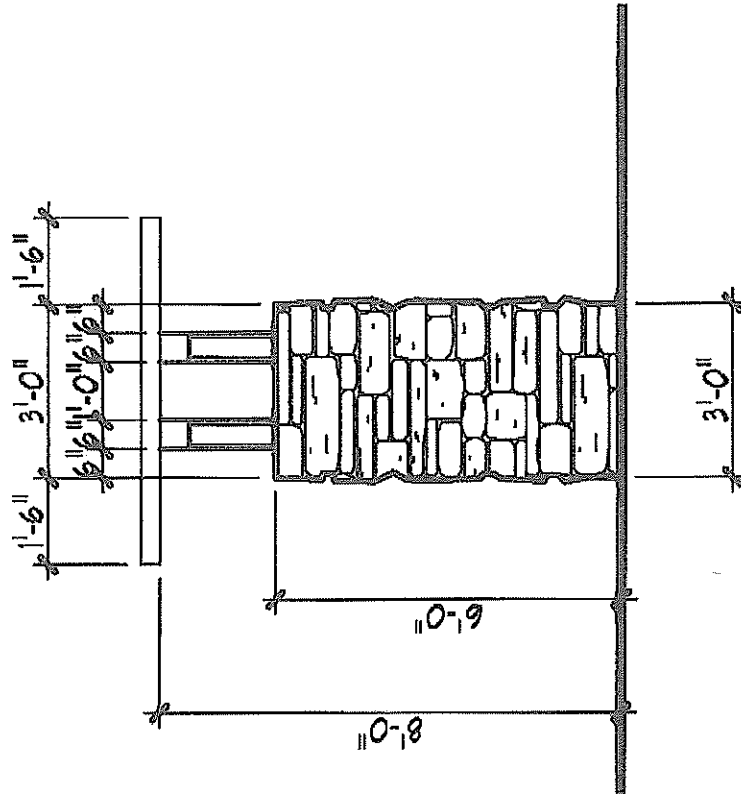

CONTOUR

SCALE: $\frac{1}{4}'' = 1'-0''$

WINDY CO.

SCALE: $\frac{1}{4}'' = 1'-0''$