




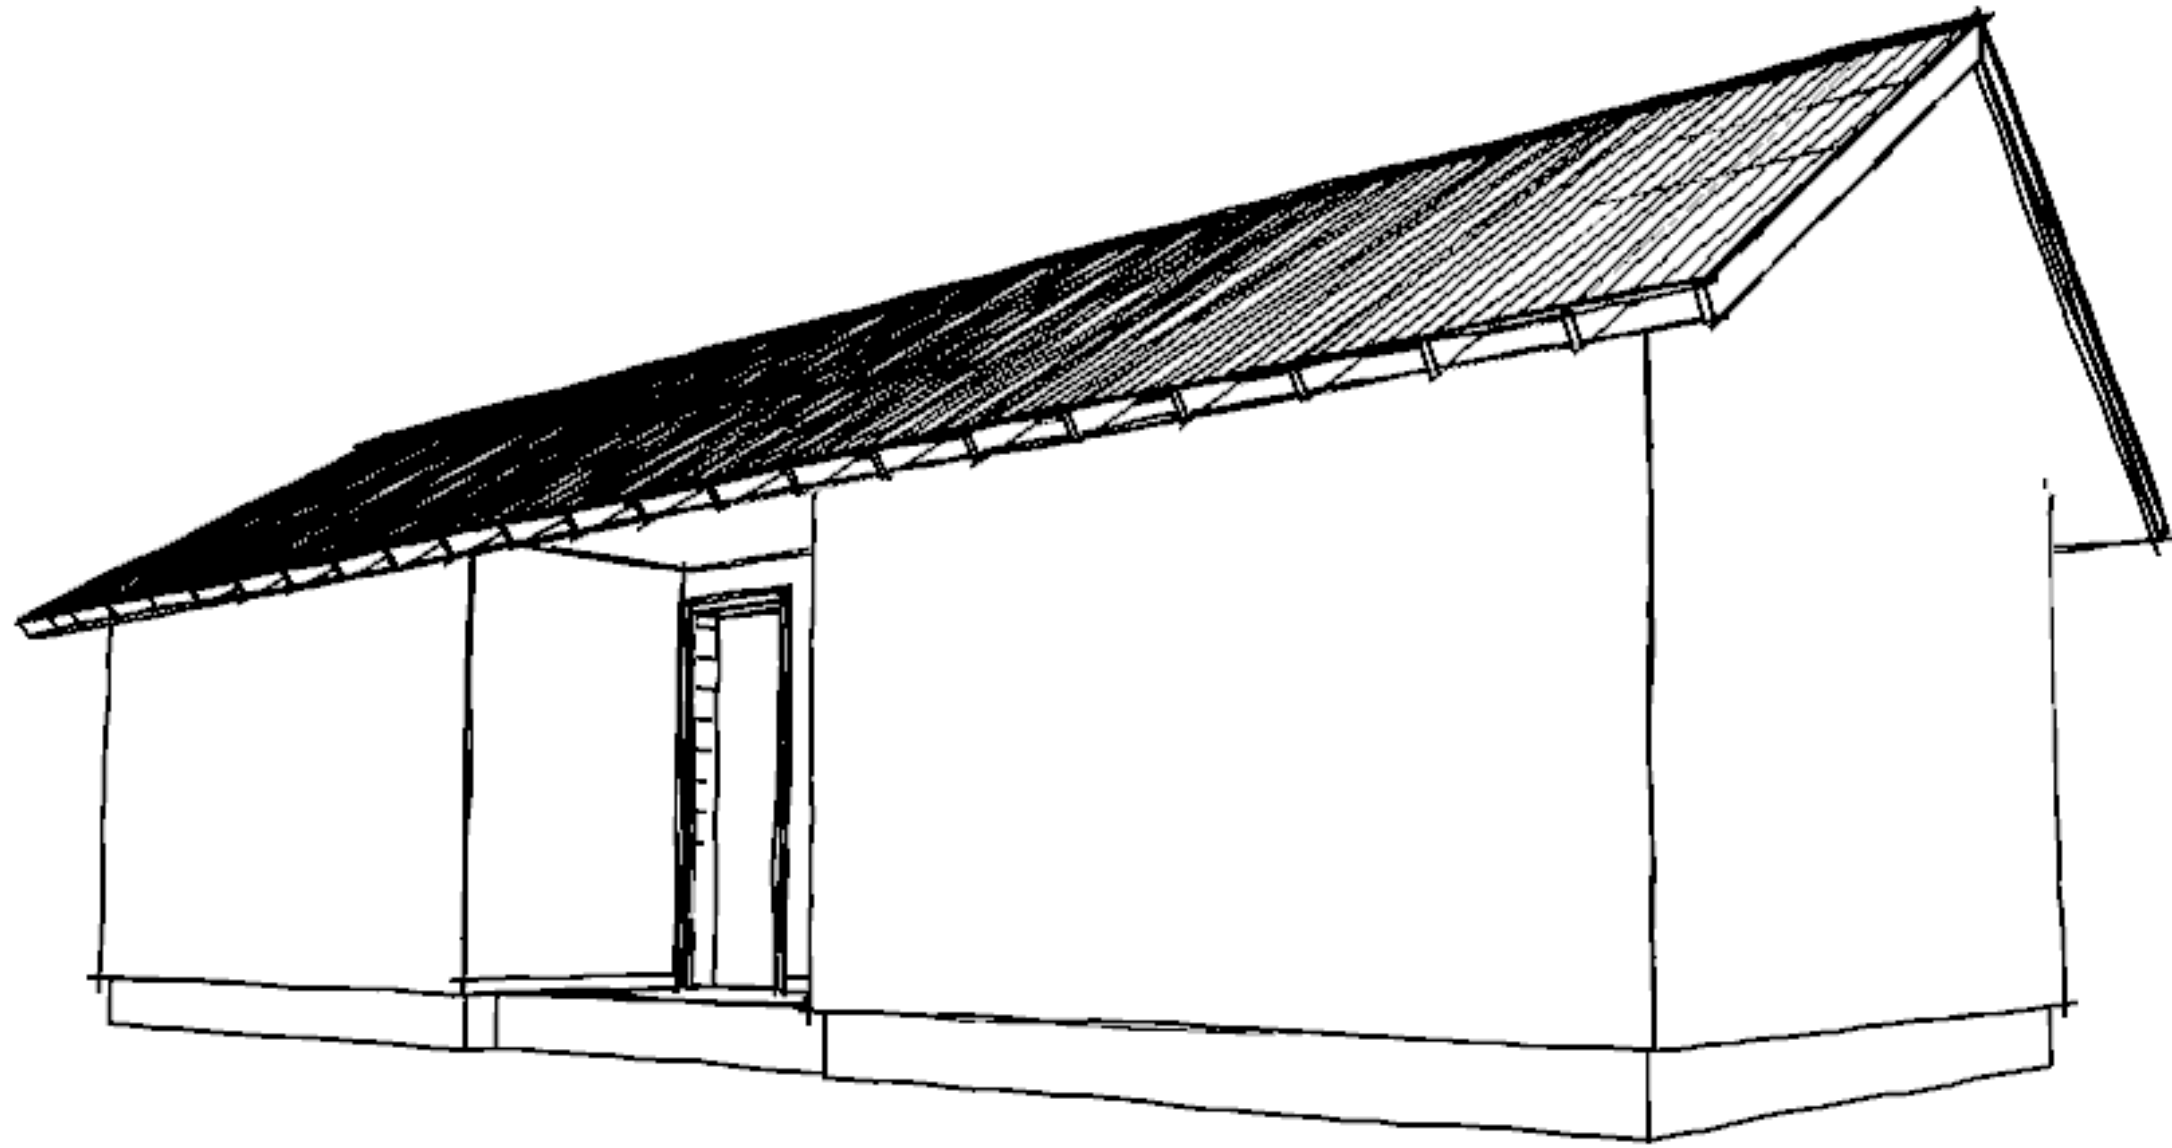


PERSPECTIVE

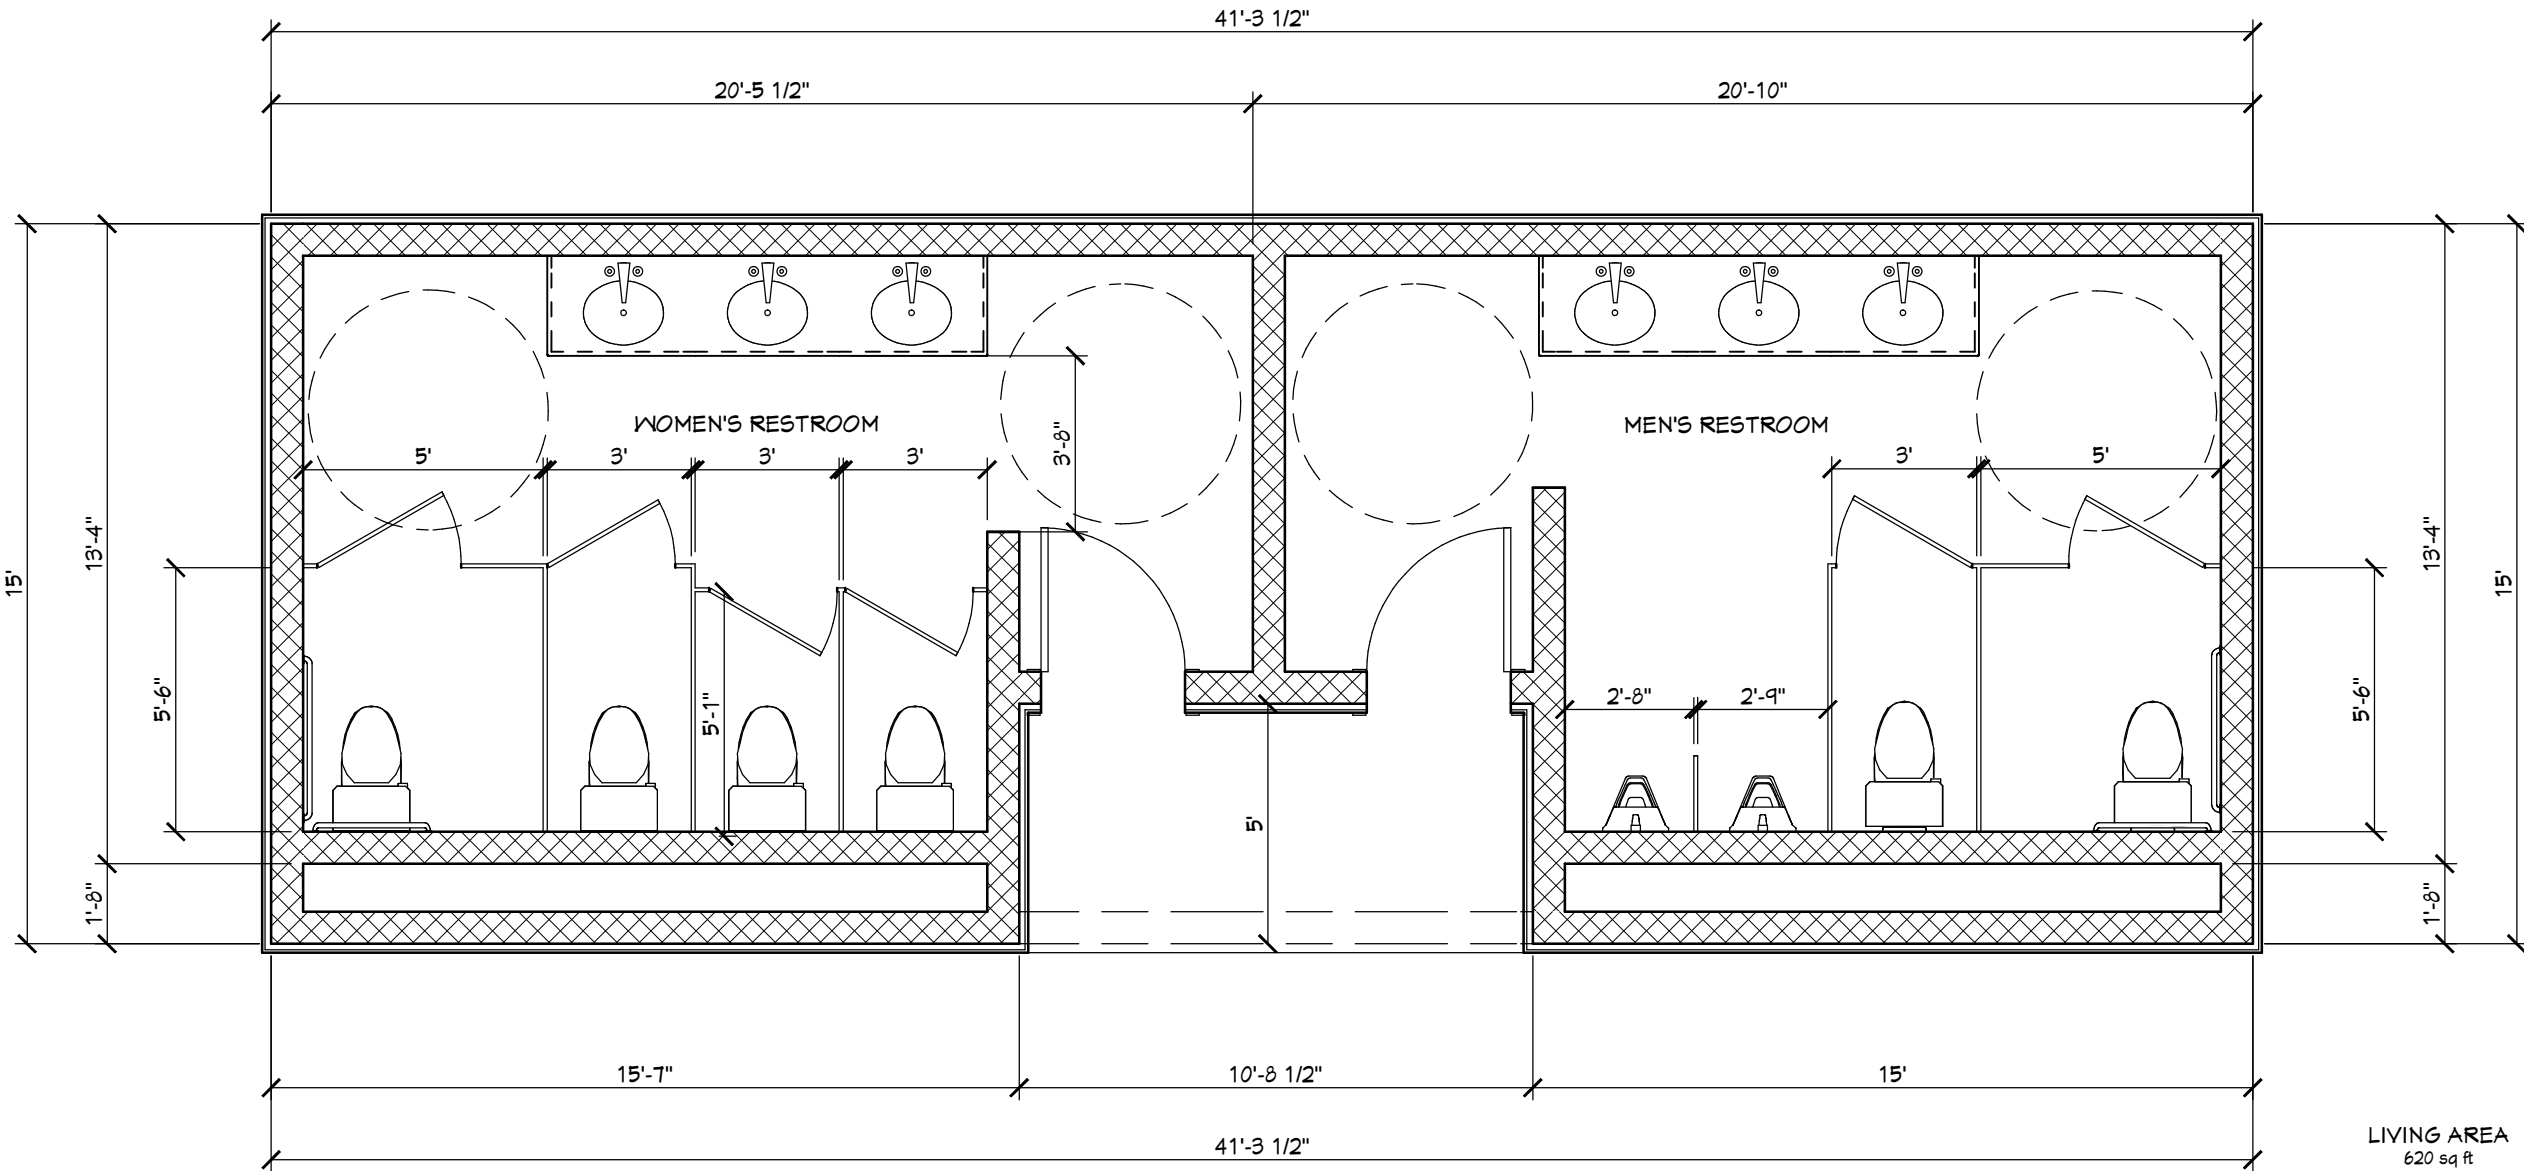

FLOOR PLAN

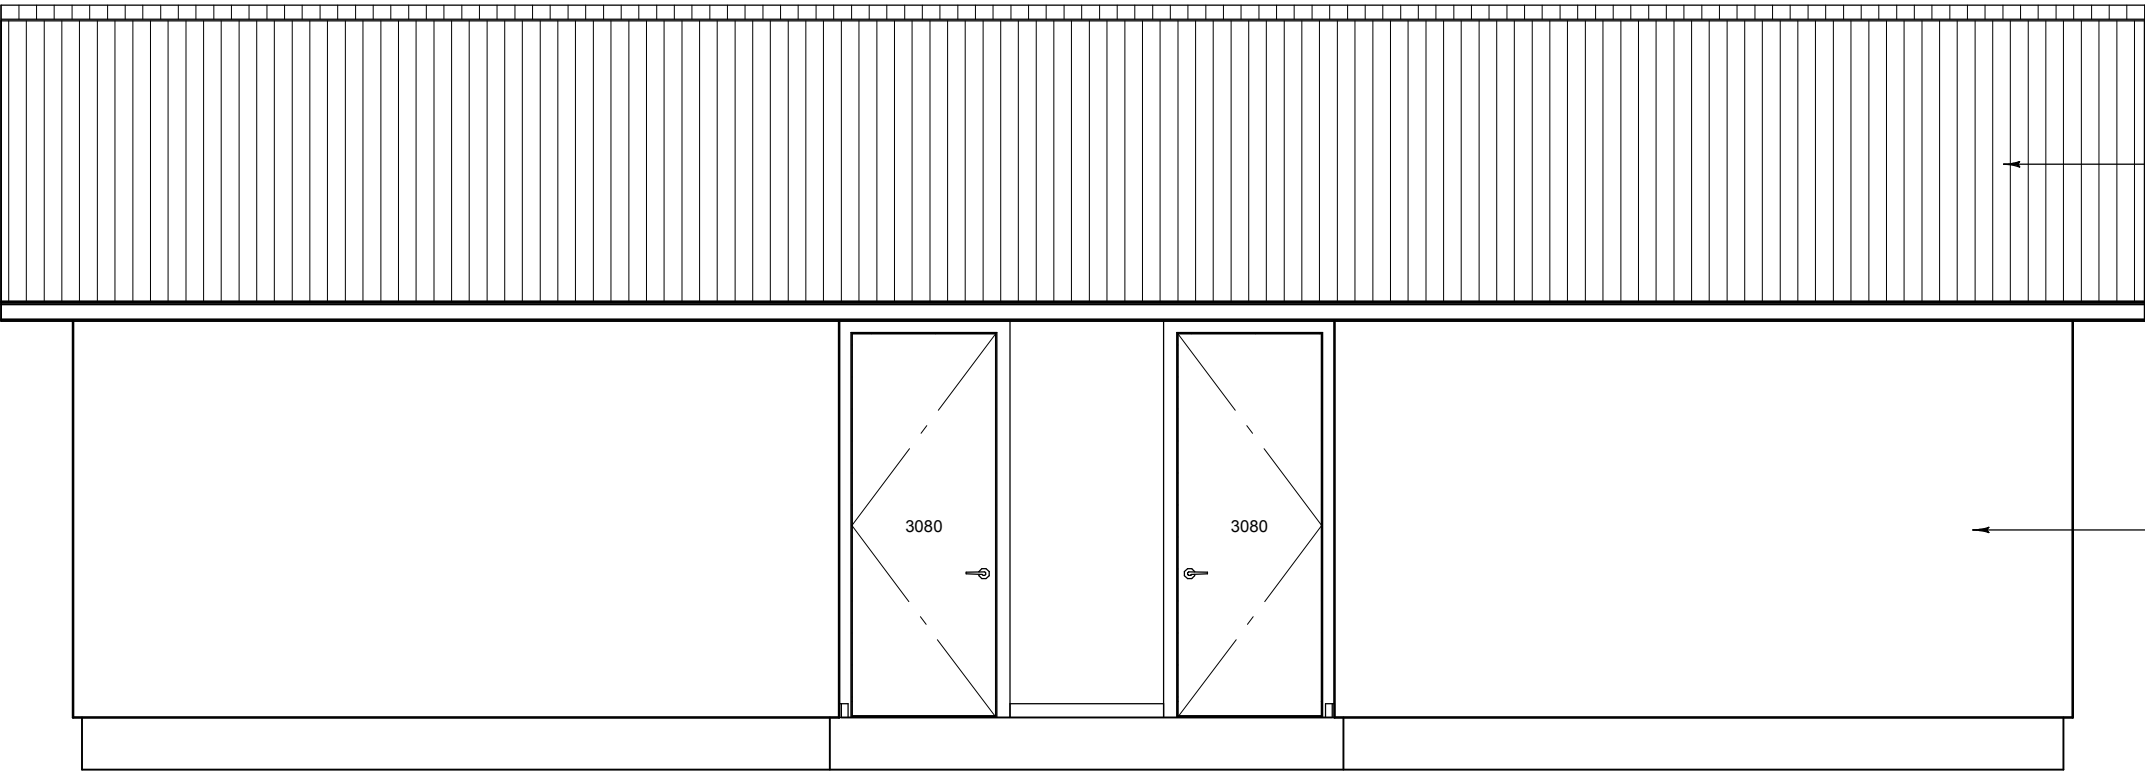

EAST ELEVATION

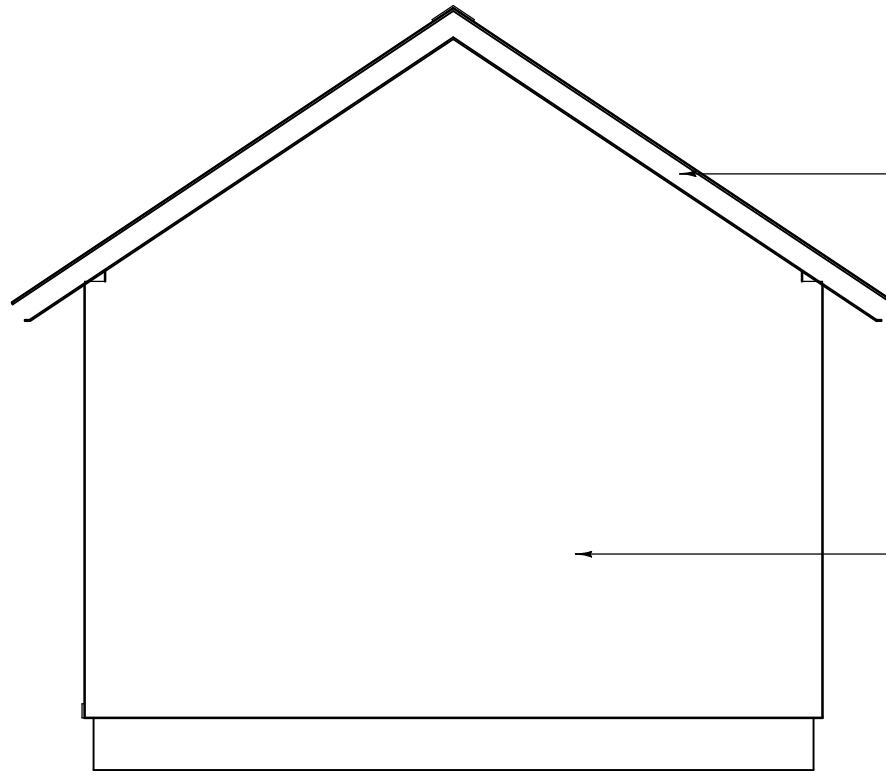

NORTH ELEVATION

EXPOSED RAFTER TAILS AND FURLING 1/4\"/>

RECLAIMED BOARD AND BATTEN SIDING
MATCH EXISTING GRIST MILL SIDING OVER
NEW CMU WALLS

RECLAIMED CORRUGATED METAL ROOFING

RECLAIMED BOARD AND BATTEN SIDING TO
MATCH EXISTING GRIST MILL SIDING OVER
NEW CMU WALLS

NO. DESCRIPTION BY DATE

GRUENE HALL RESTROOM BUILDING

DRAWINGS BY:
THE KOEHLER COMPANY
1404 N. CAMP ST.
SEGUIN, TEXAS 78155

DATE:
5/24/2017

SCALE:

SHEET:

A-1