


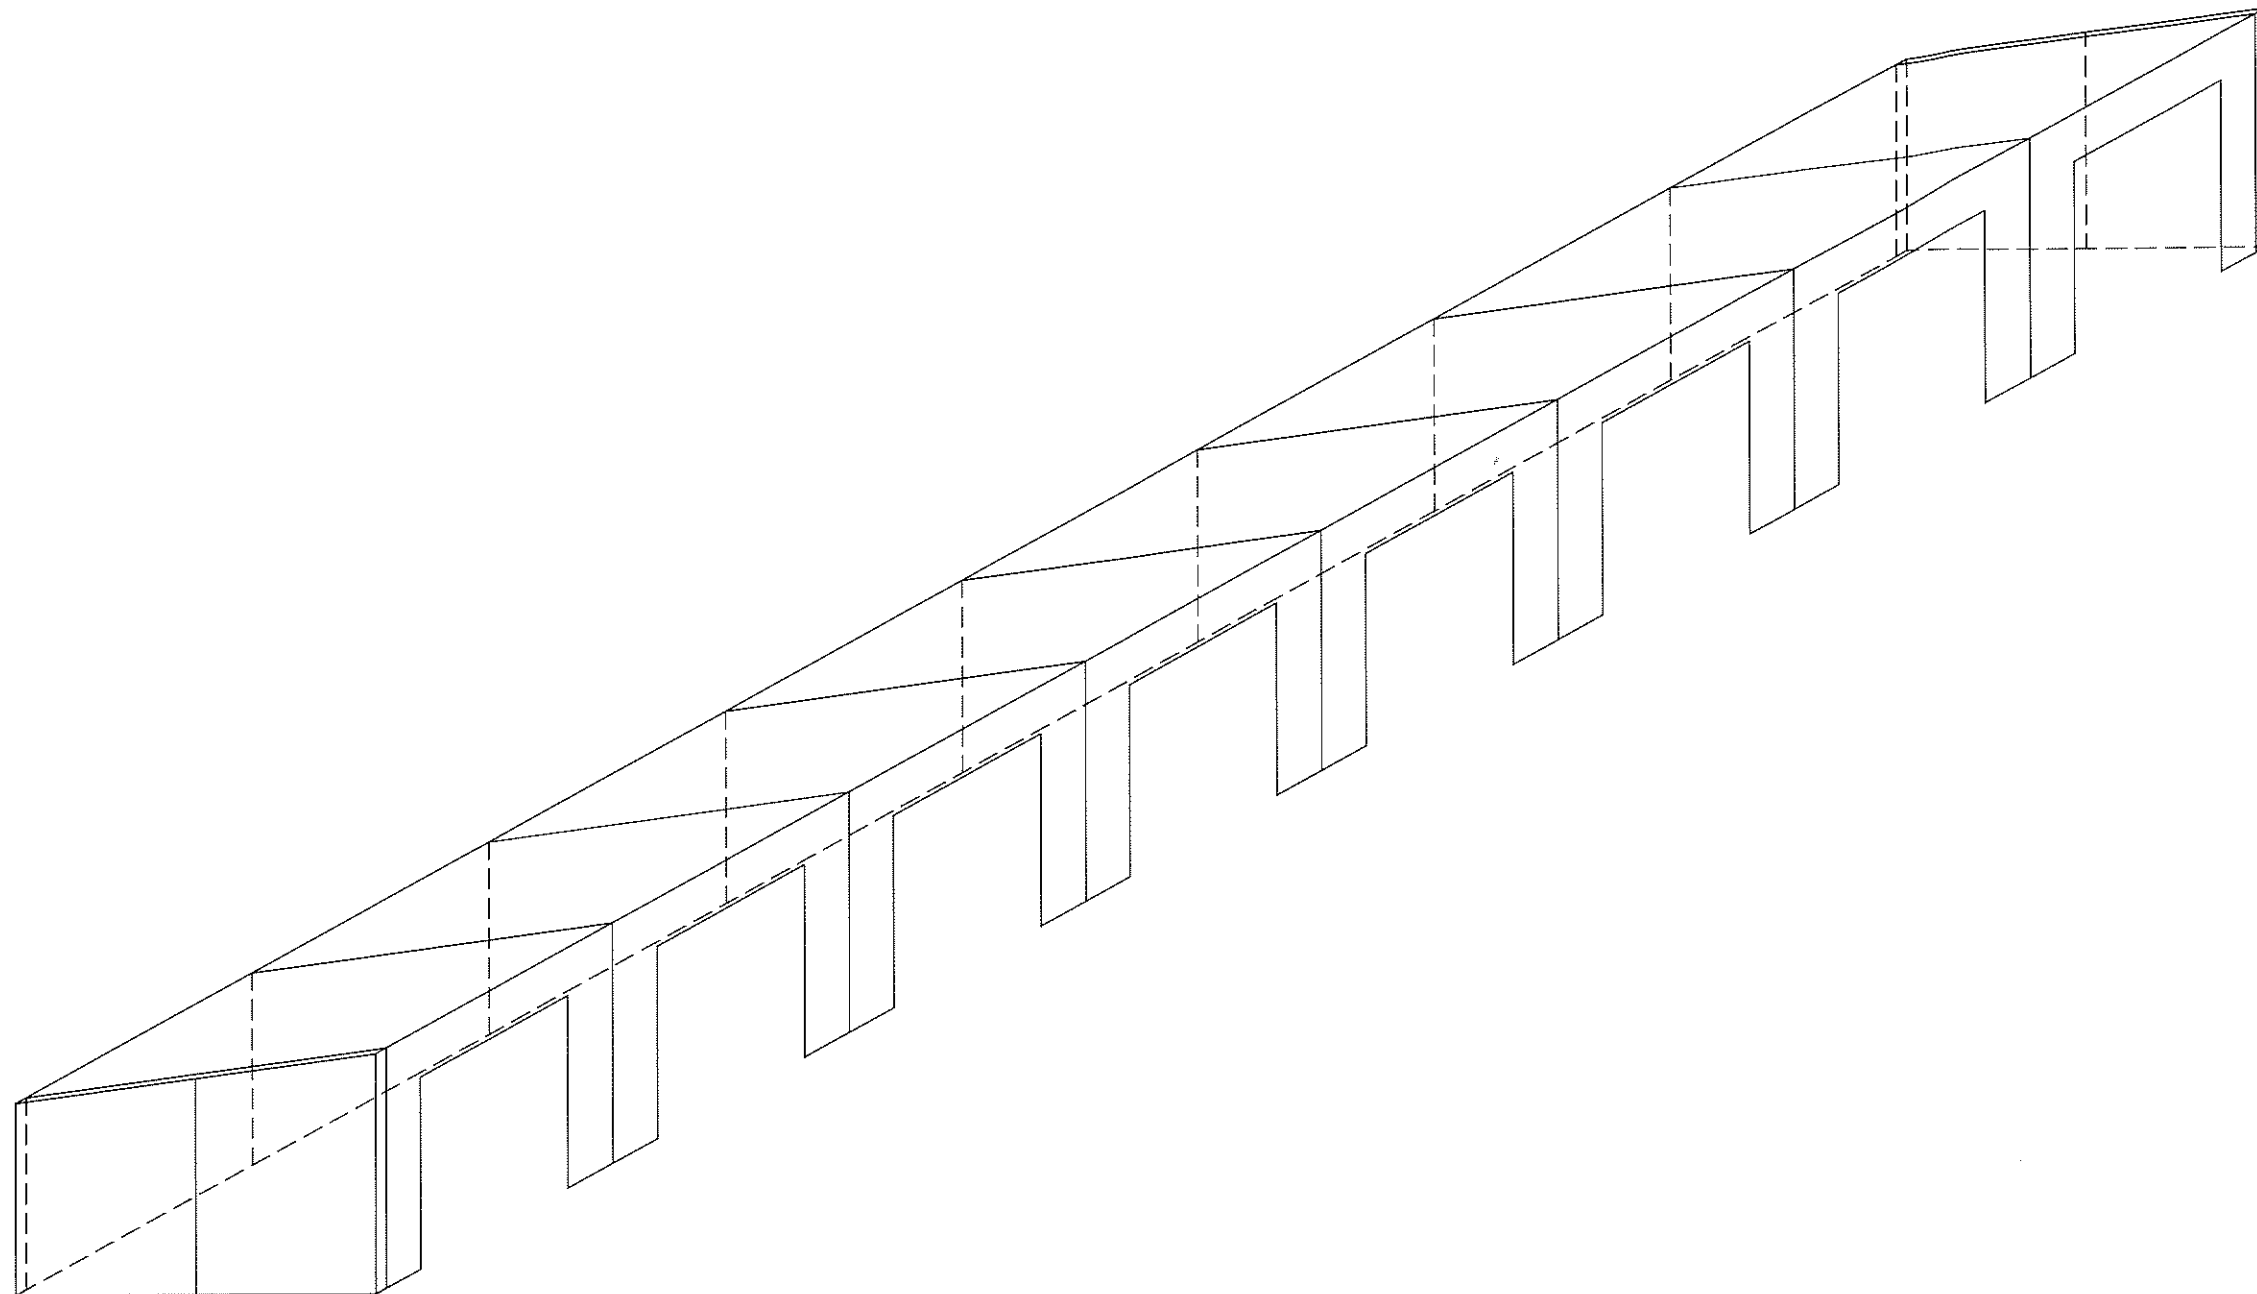

NOT FOR CONSTRUCTION


138720545

Building Layout


5/25/17

BOLT TABLE FRAME LINE A				
LOCATION	QUAN	TYPE	DIA	LENGTH
WF-1 - WF-2	8	A325	3/4"	1 3/4"
WF-1 - RF3-3	8	A325	5/8"	1 1/2"

CONNECTION PLATES FRAME LINE A	
ID	MARK/PART
1	SC-480
2	SC-5
3	e1
4	e2

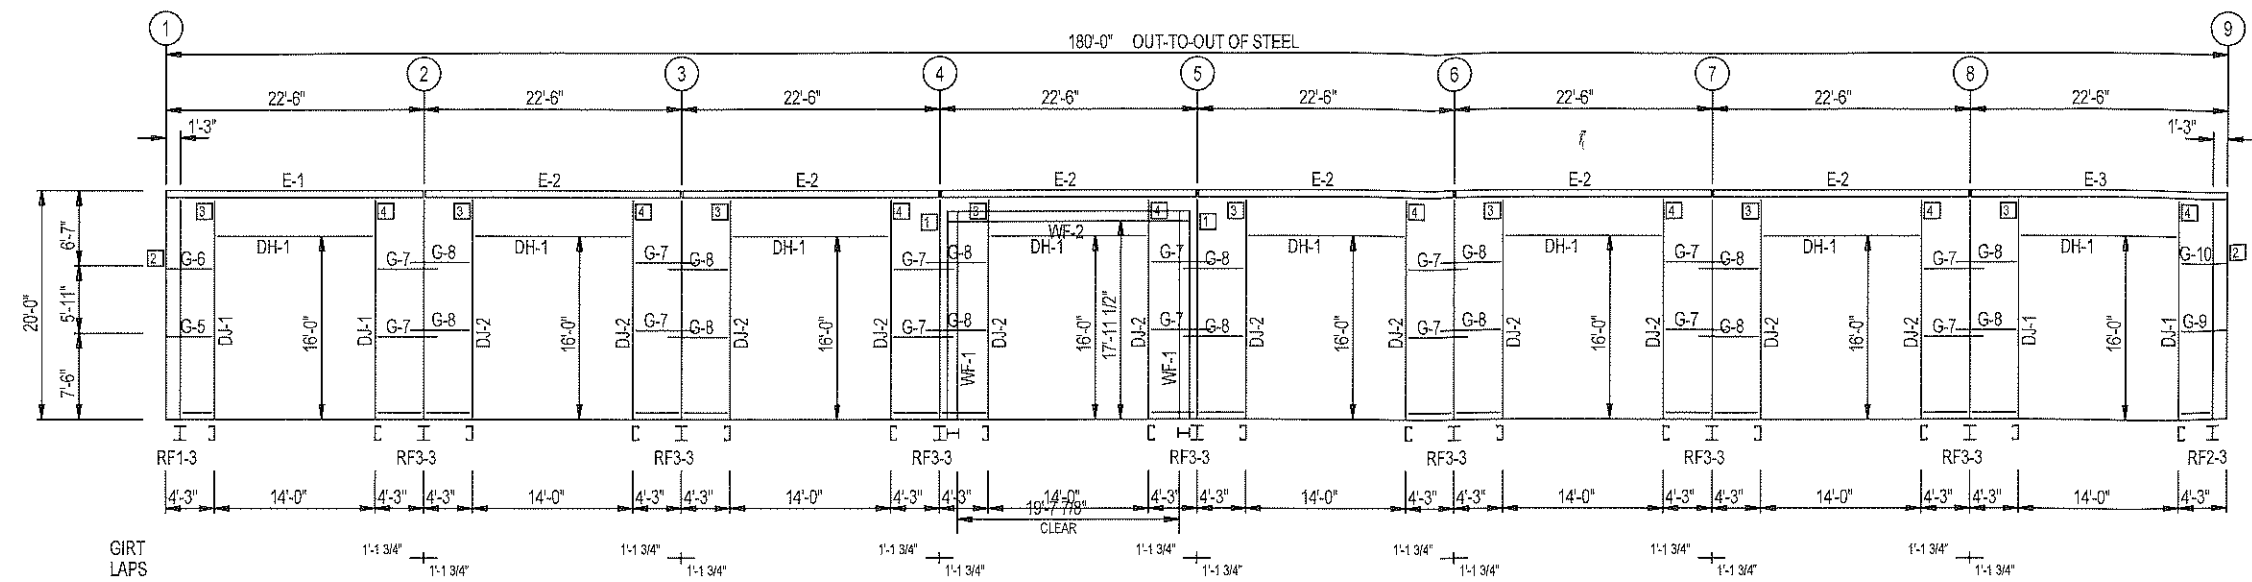

SIDEWALL FRAMING: FRAME LINE A

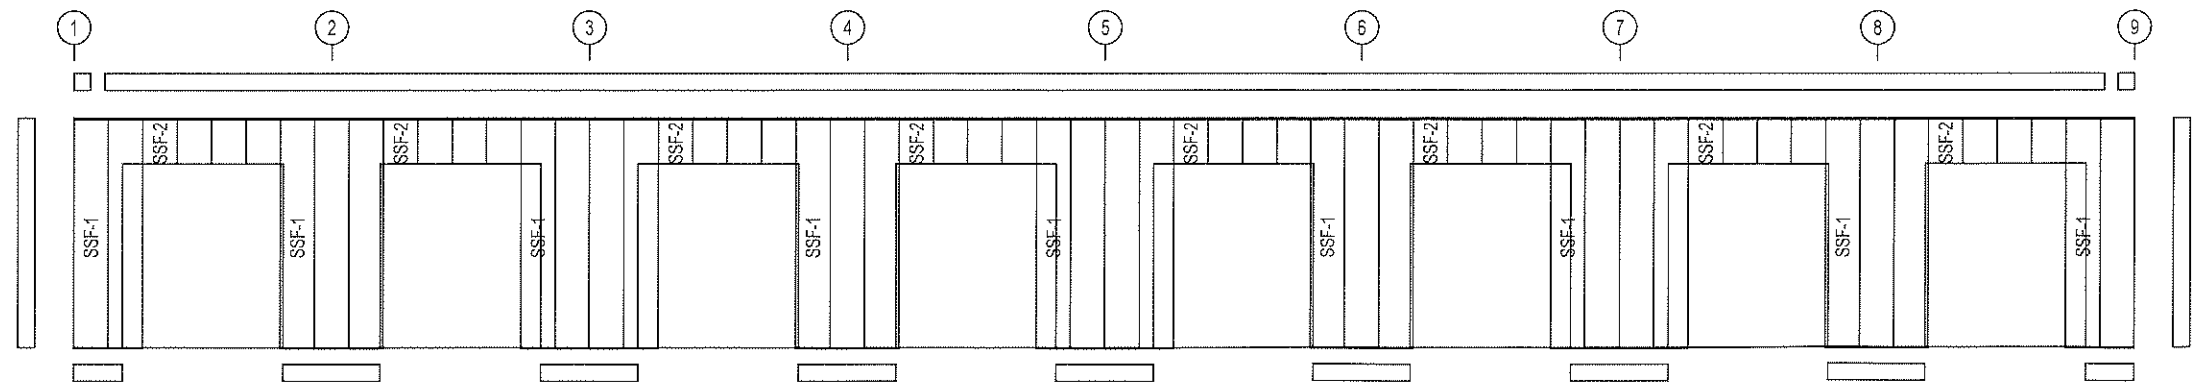


SIDEWALL SHEETING & TRIM: FRAME LINE A


PANELS: 26 Ga. PR - Polar White

NOT FOR CONSTRUCTION

CONNECTION PLATES	
FRAME LINE C	
ID	MARK/PART
1	SC-5

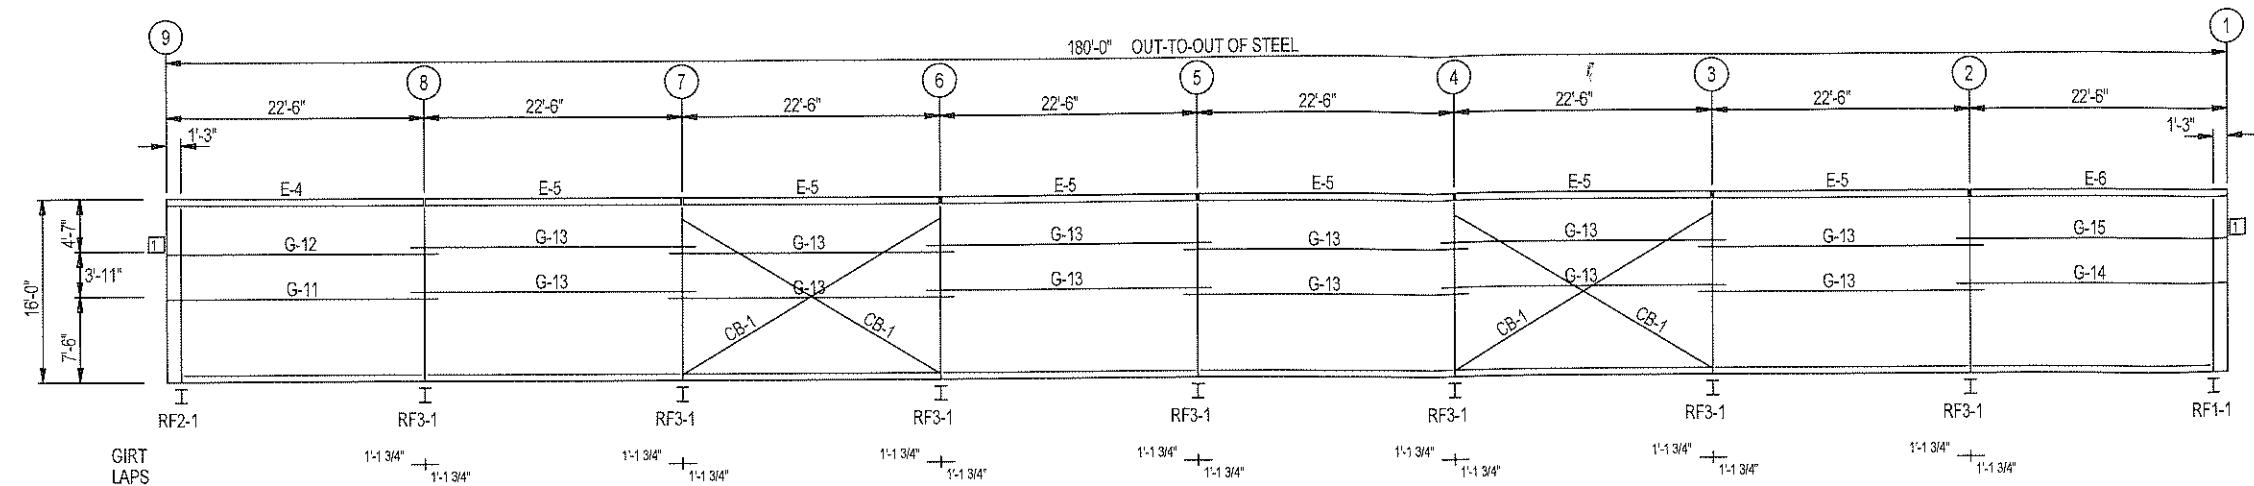



SIDEWALL FRAMING: FRAME LINE C

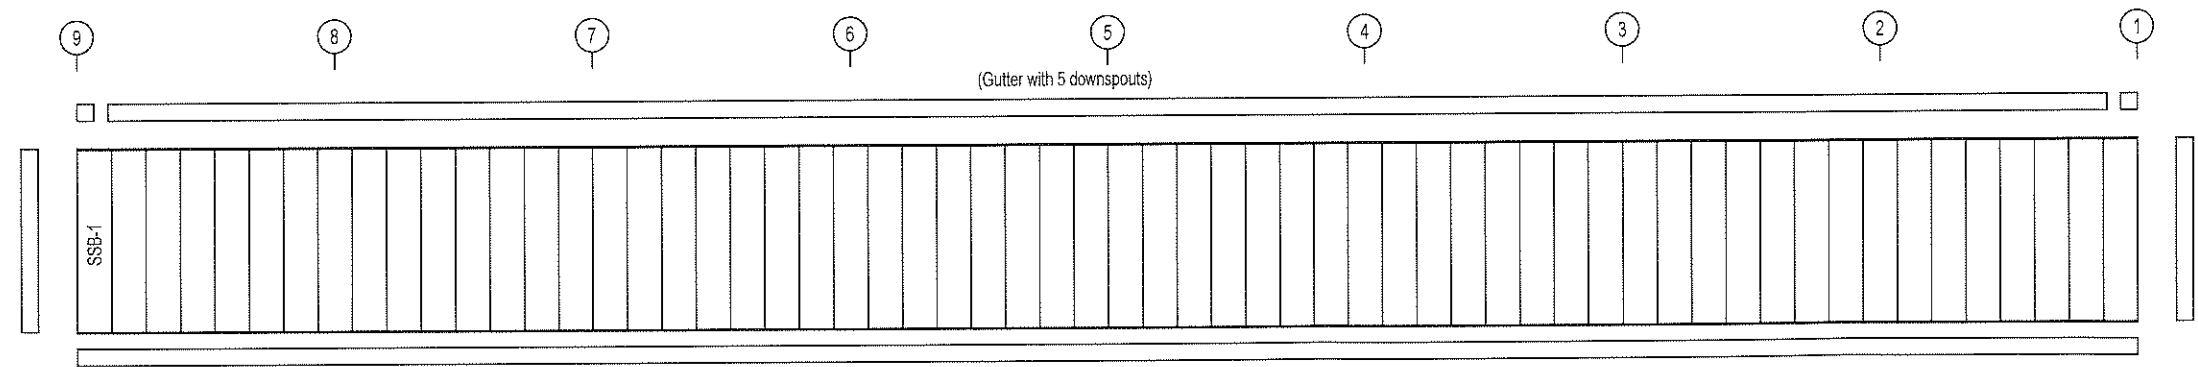

SIDEWALL SHEETING & TRIM: FRAME LINE C
 PANELS: 26 Ga. PR - Polar White

NOT FOR CONSTRUCTION

⊗ Dia= 3/4"

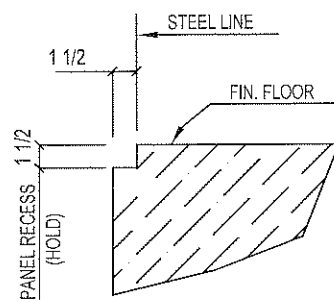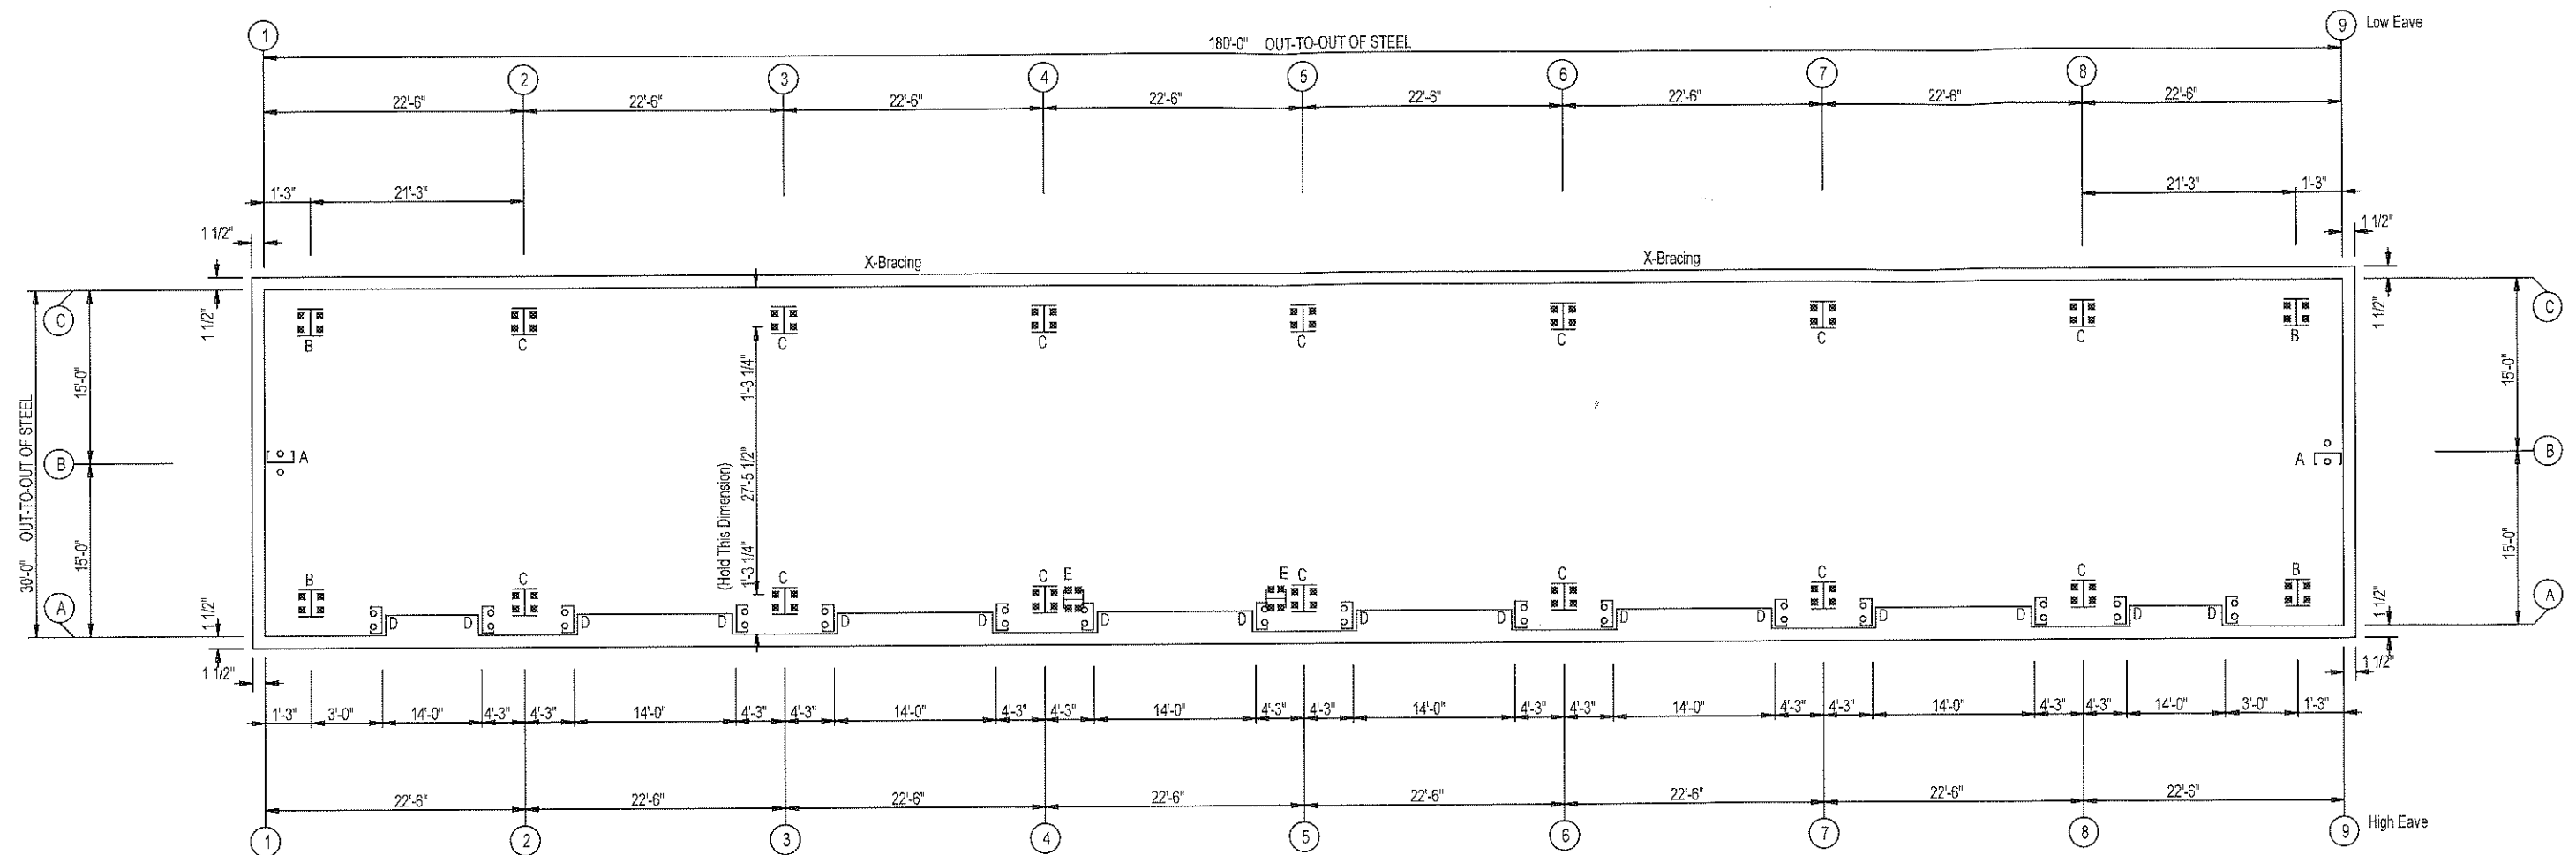

NOT FOR CONSTRUCTION