


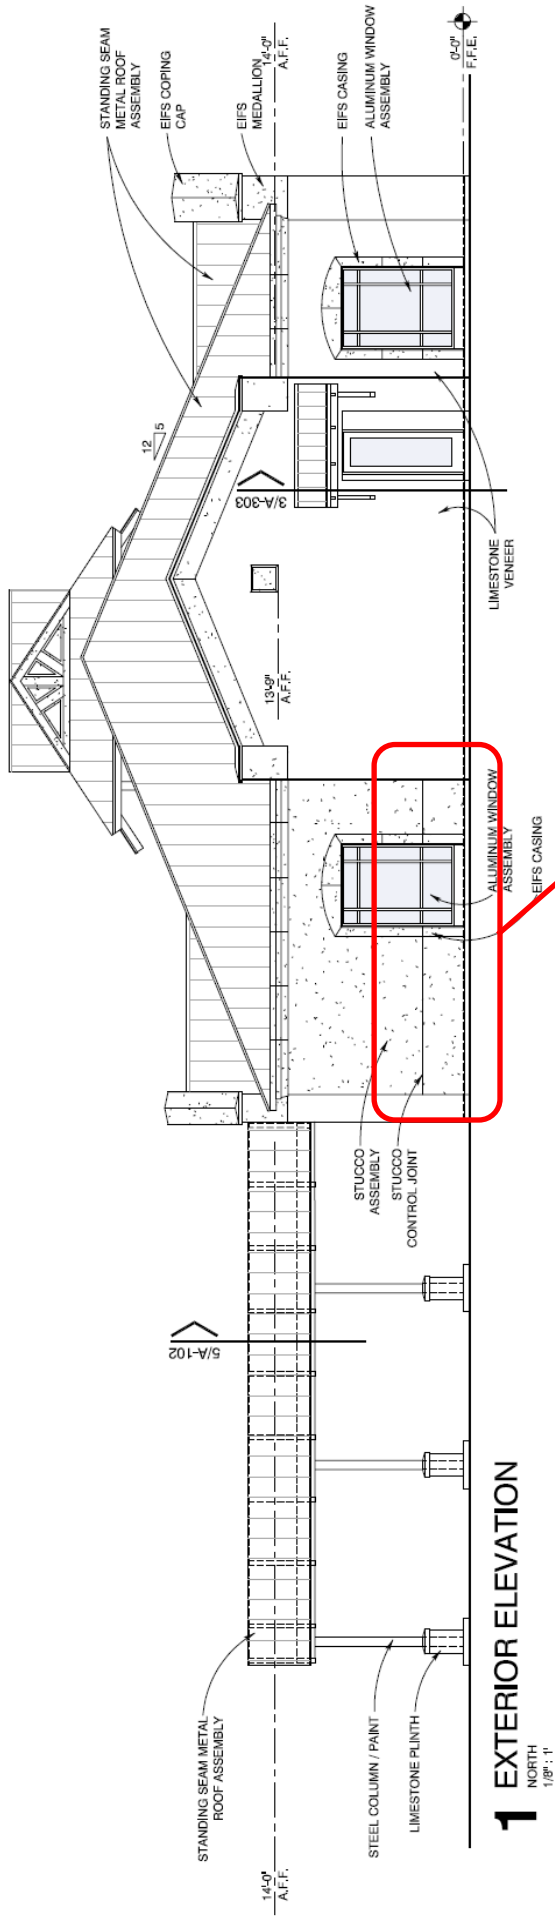

Bottom 4 feet proposed to be finished with stucco.

