


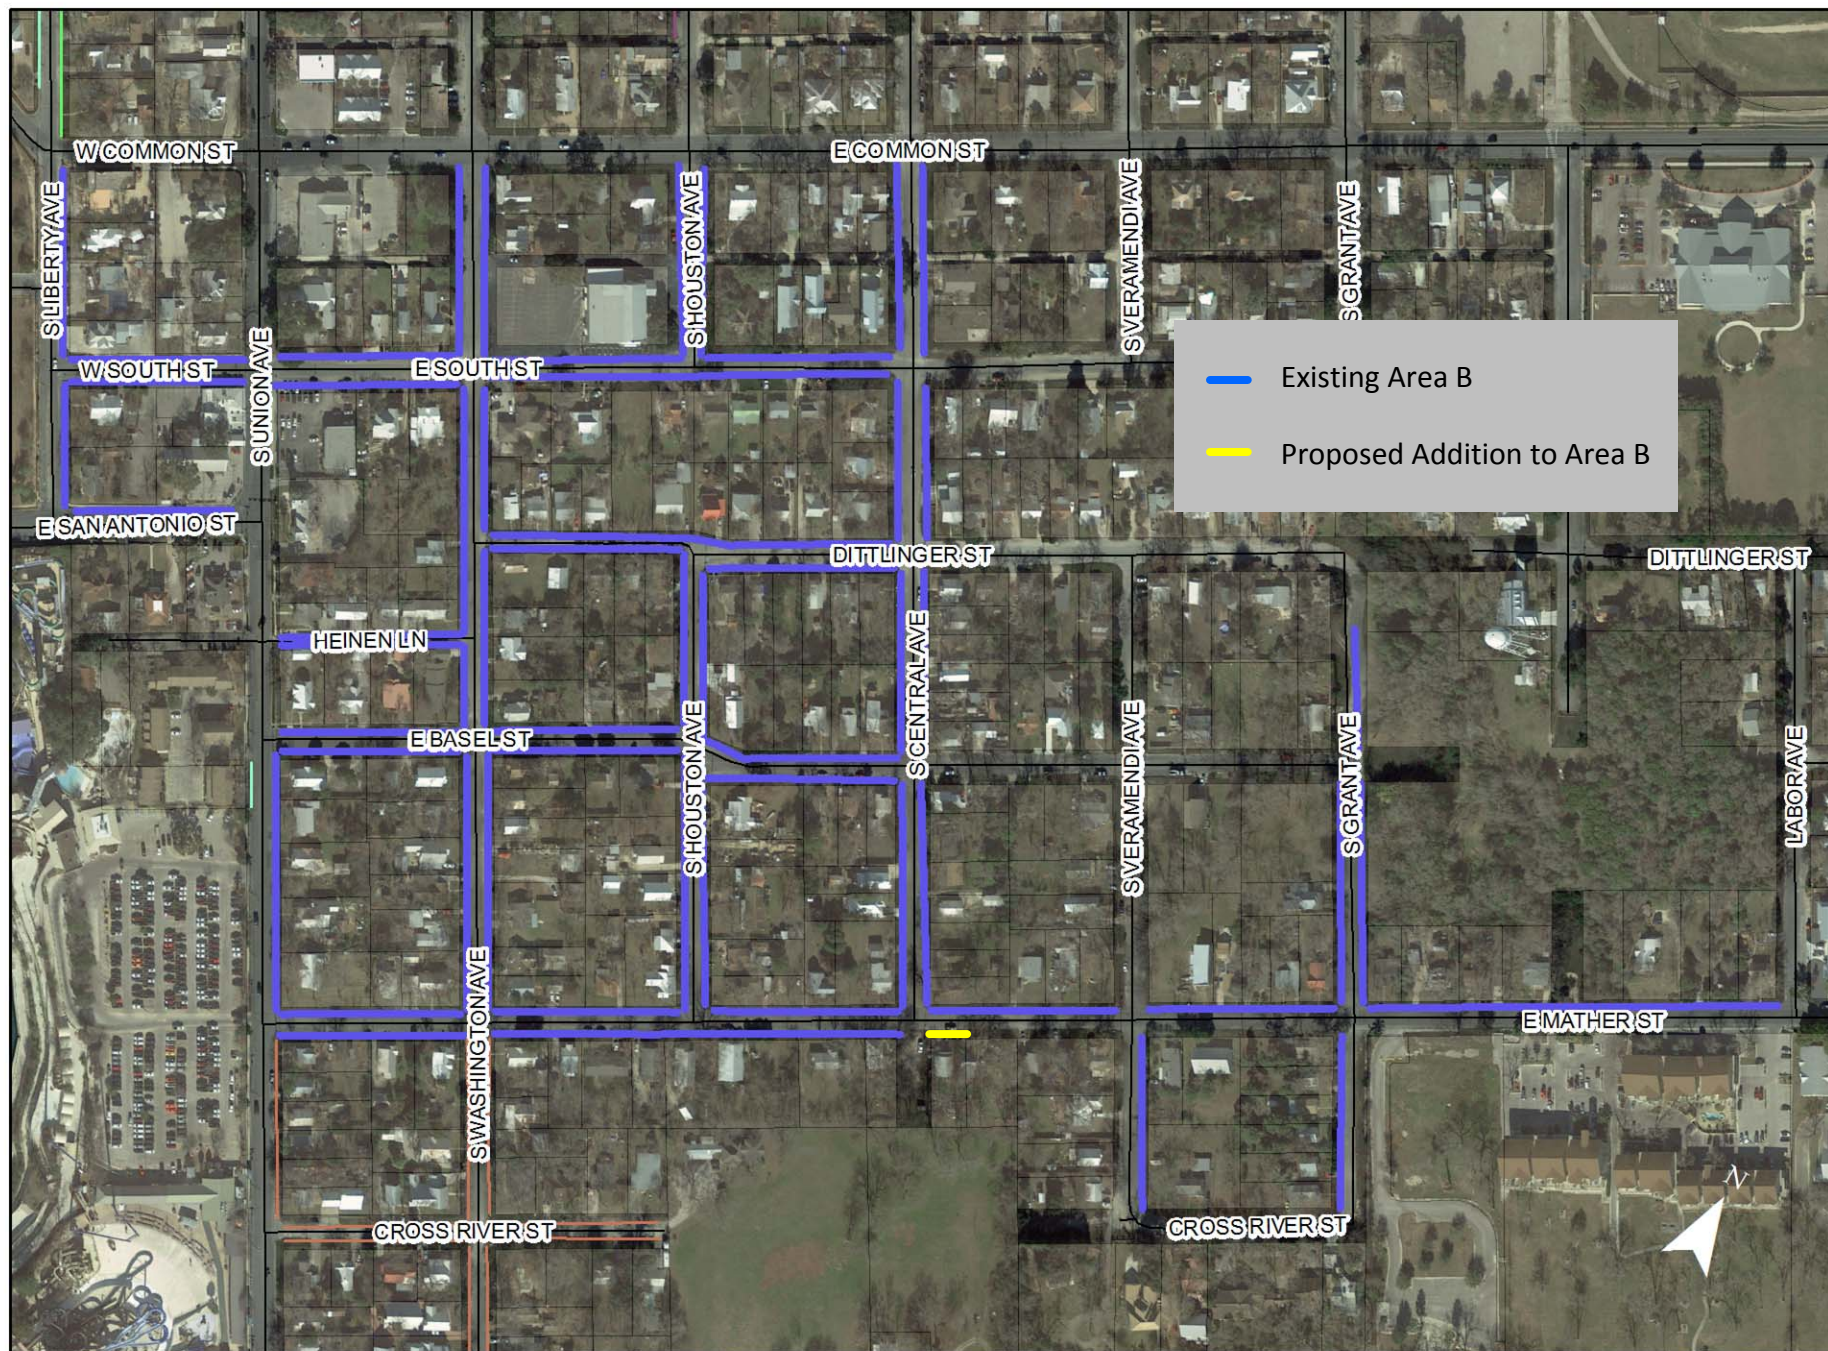

Proposed Addition to Parking by Permit Area B