


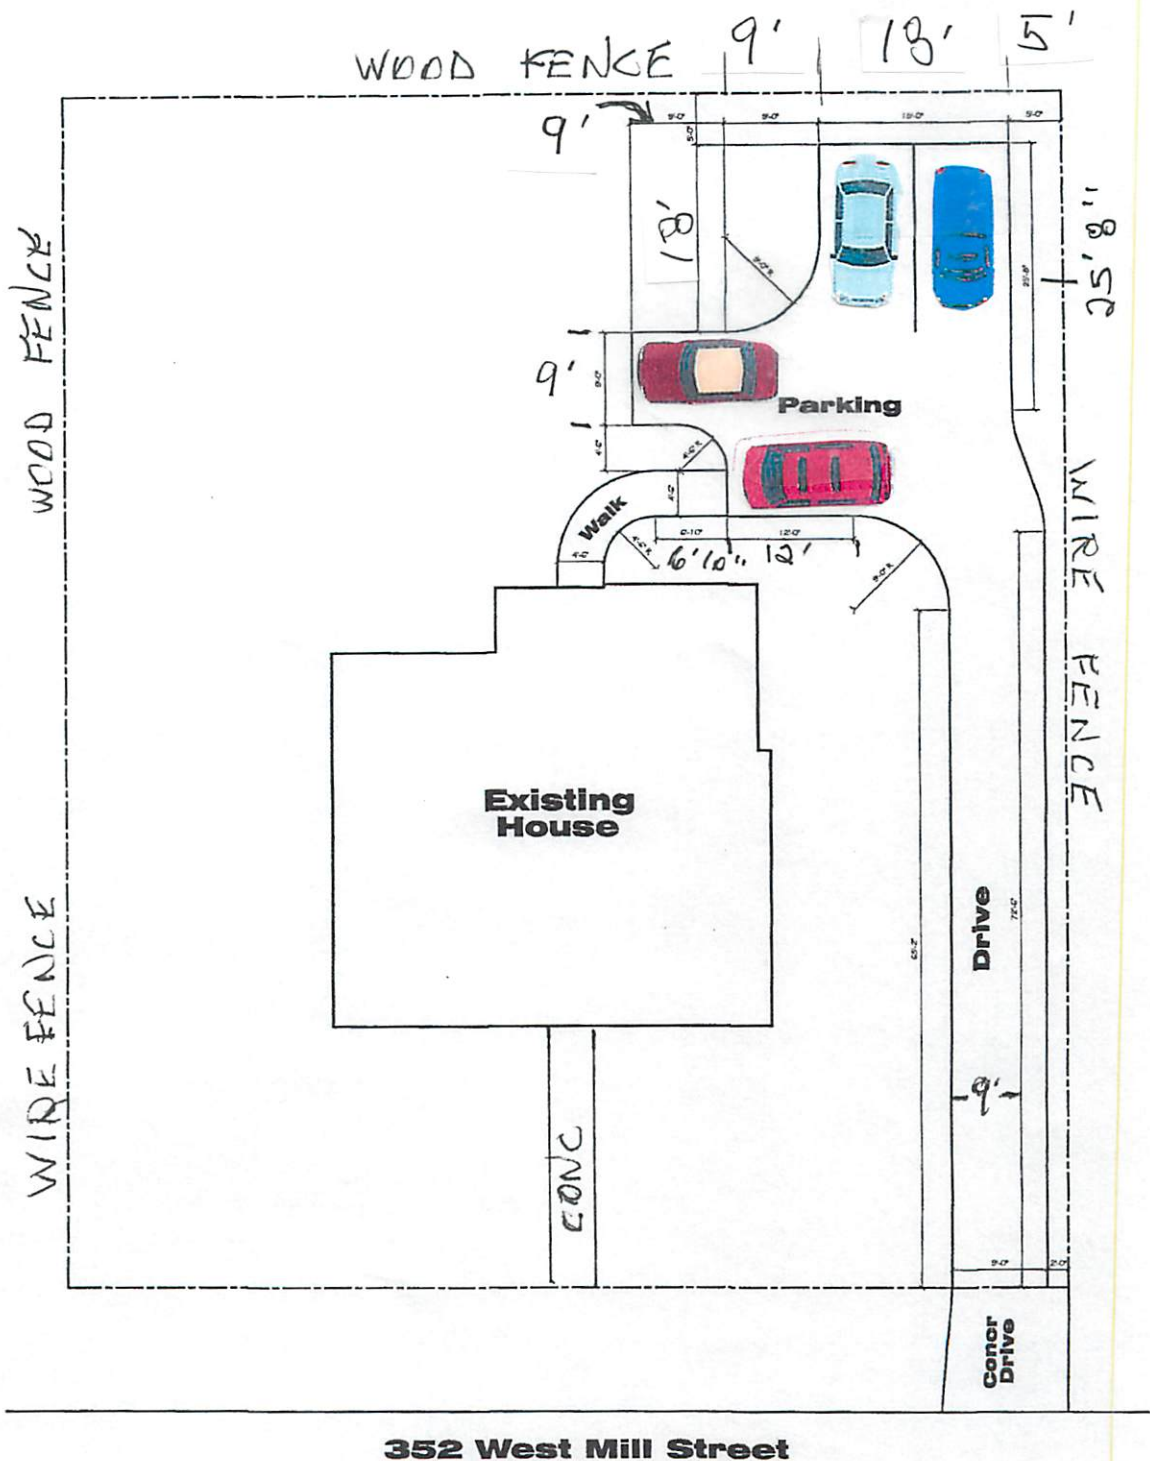

1" = 18'


409 sq ft of parking



The driveway is currently broken up asphalt fading to dirt. Either asphalt or asphalt with chip seals will be poured. Chip seals are small stones embedded in asphalt.

352 W MILL ST

NOT TO SCALE

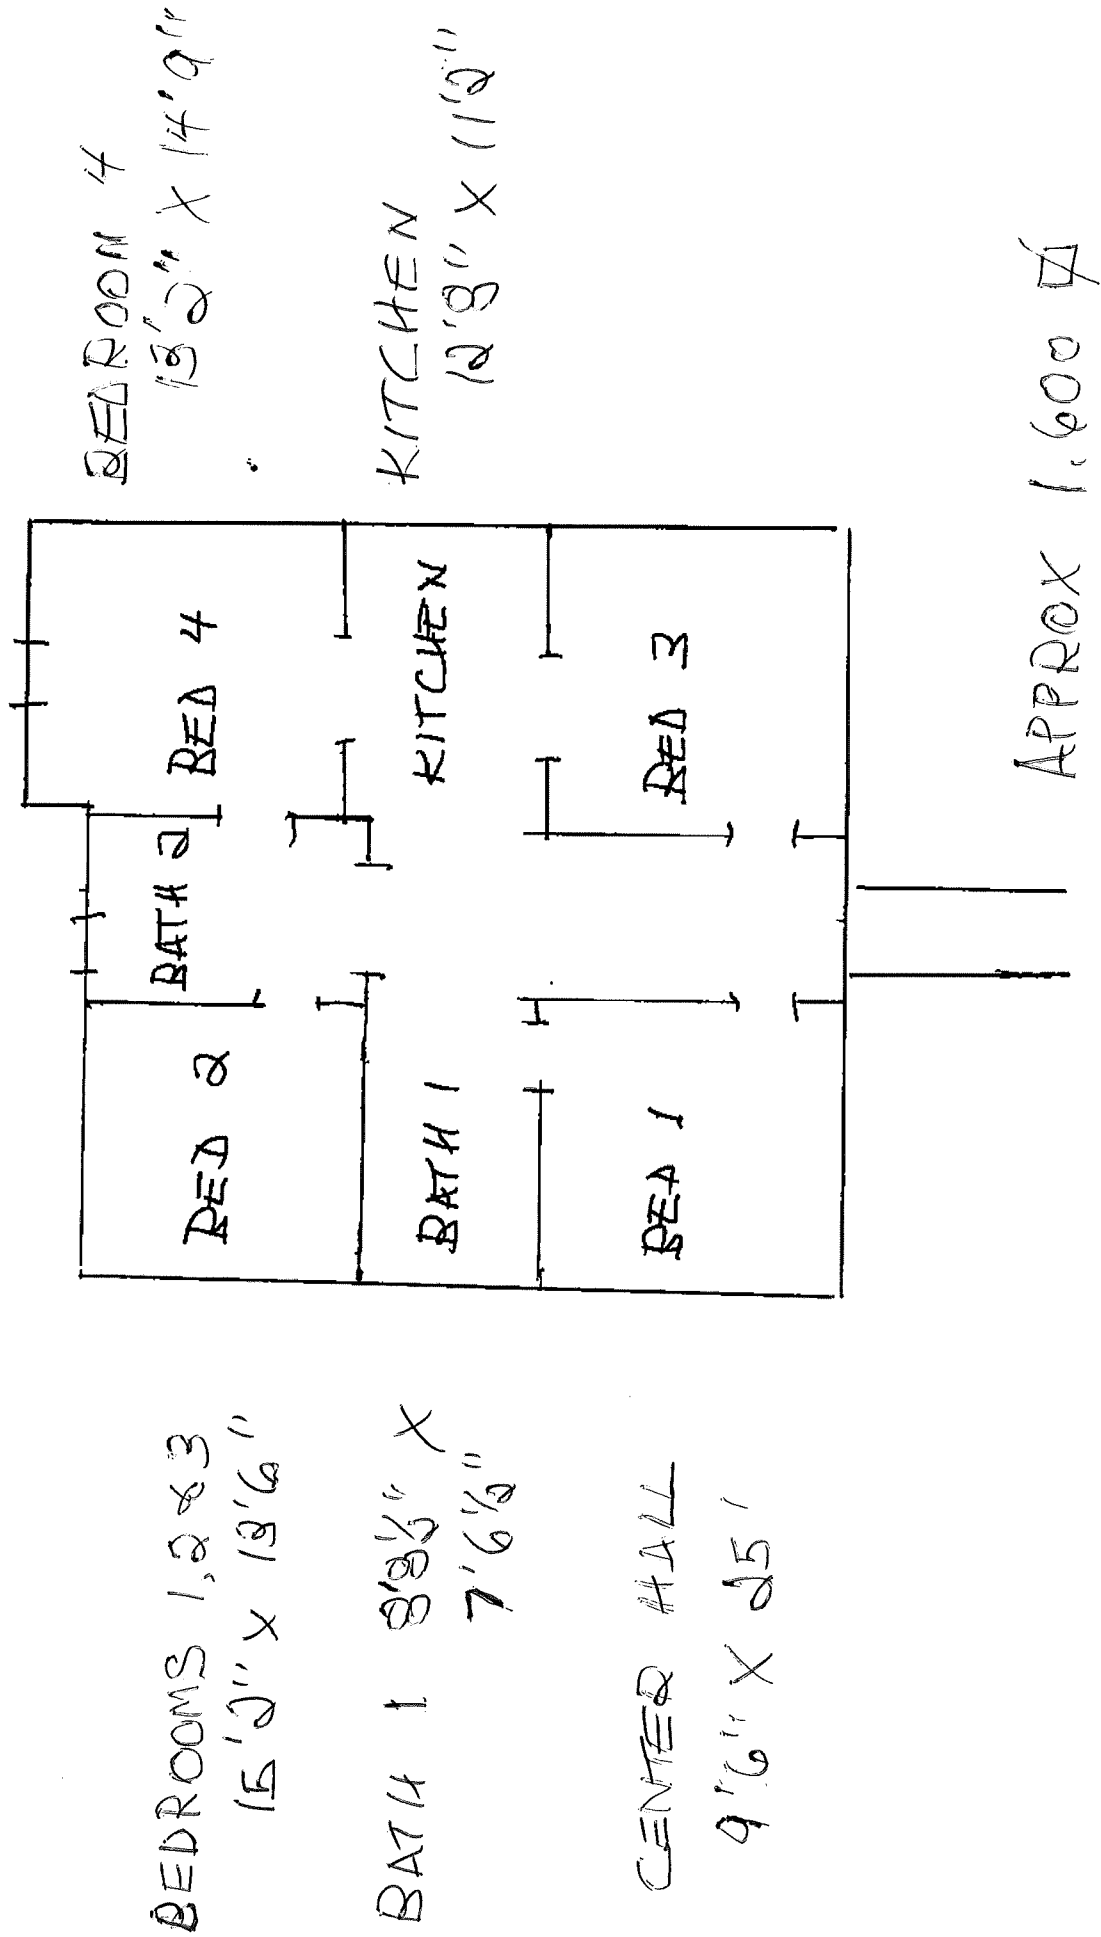

MILL STREET