


"COTTON COTTAGES" PD PROPOSED CONCEPT PLAN AMENDMENT

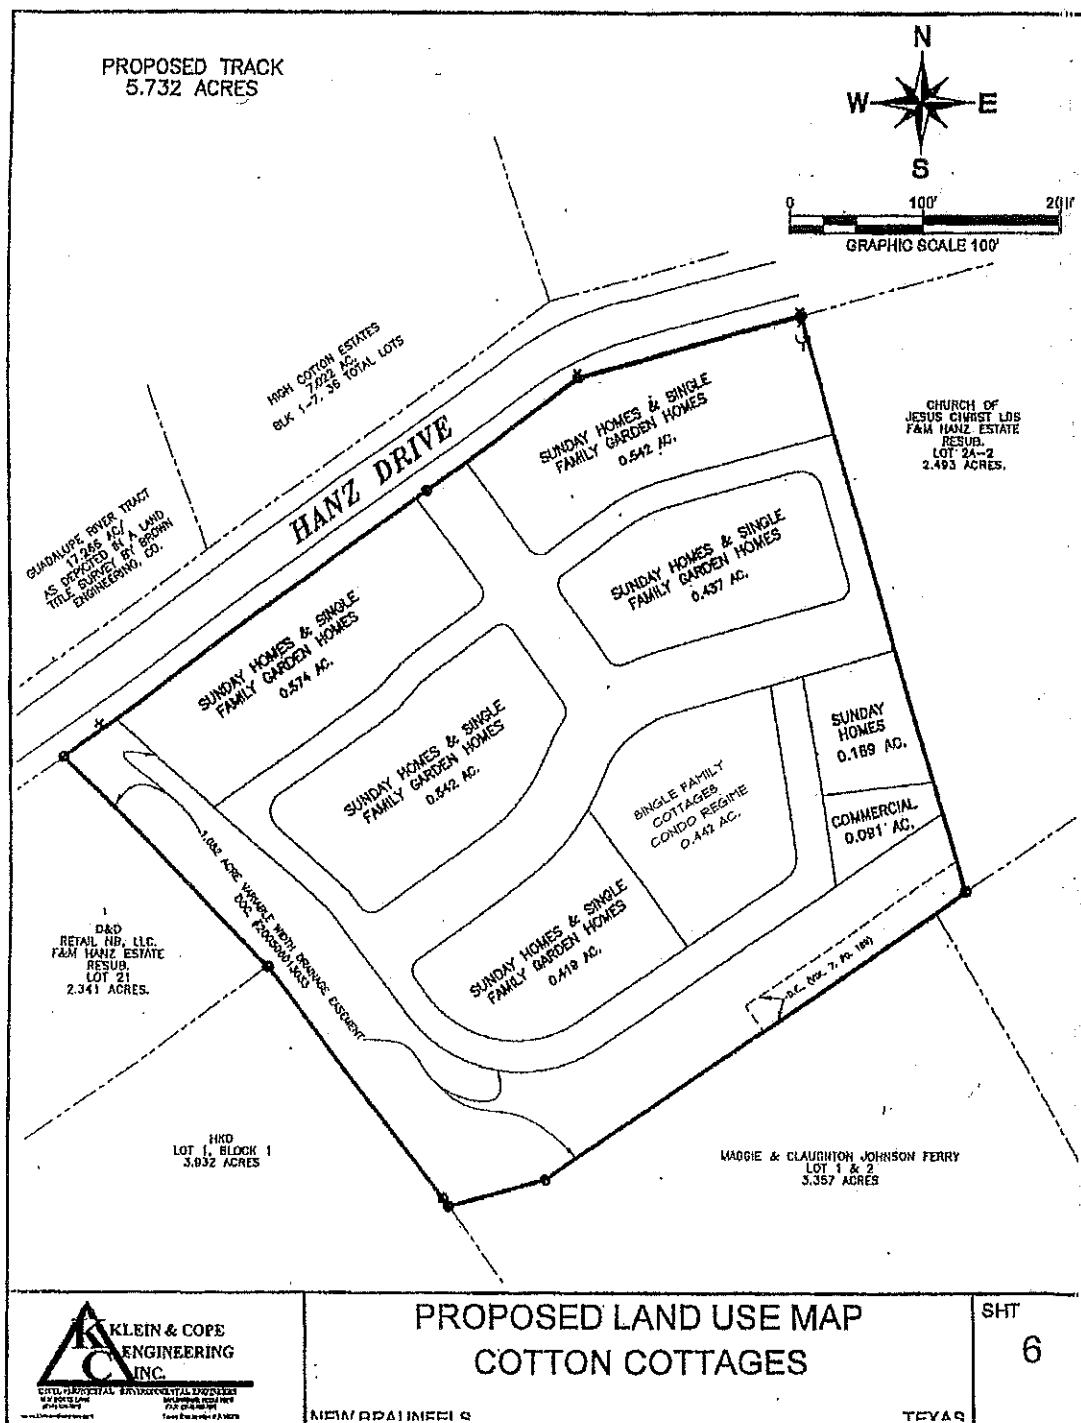

Map 7
Adjacent Land Use

"COTTON COTTAGES" PD PROPOSED DETAIL PLAN AMENDMENT



LOCATION MAP
NO SCALE


DETAIL PLAN
ESTABLISHING
COTTON COTTAGES



1"=50'

GUADALUPE RIVER TRACT
17.266 AC/
AS DEPICTED IN A LAND TITLE
SURVEY BY BROWN ENGINEERING, CO.

HIGH COTTON ESTATES
7.022 AC
BLK 1-7, 36 TOTAL LOTS

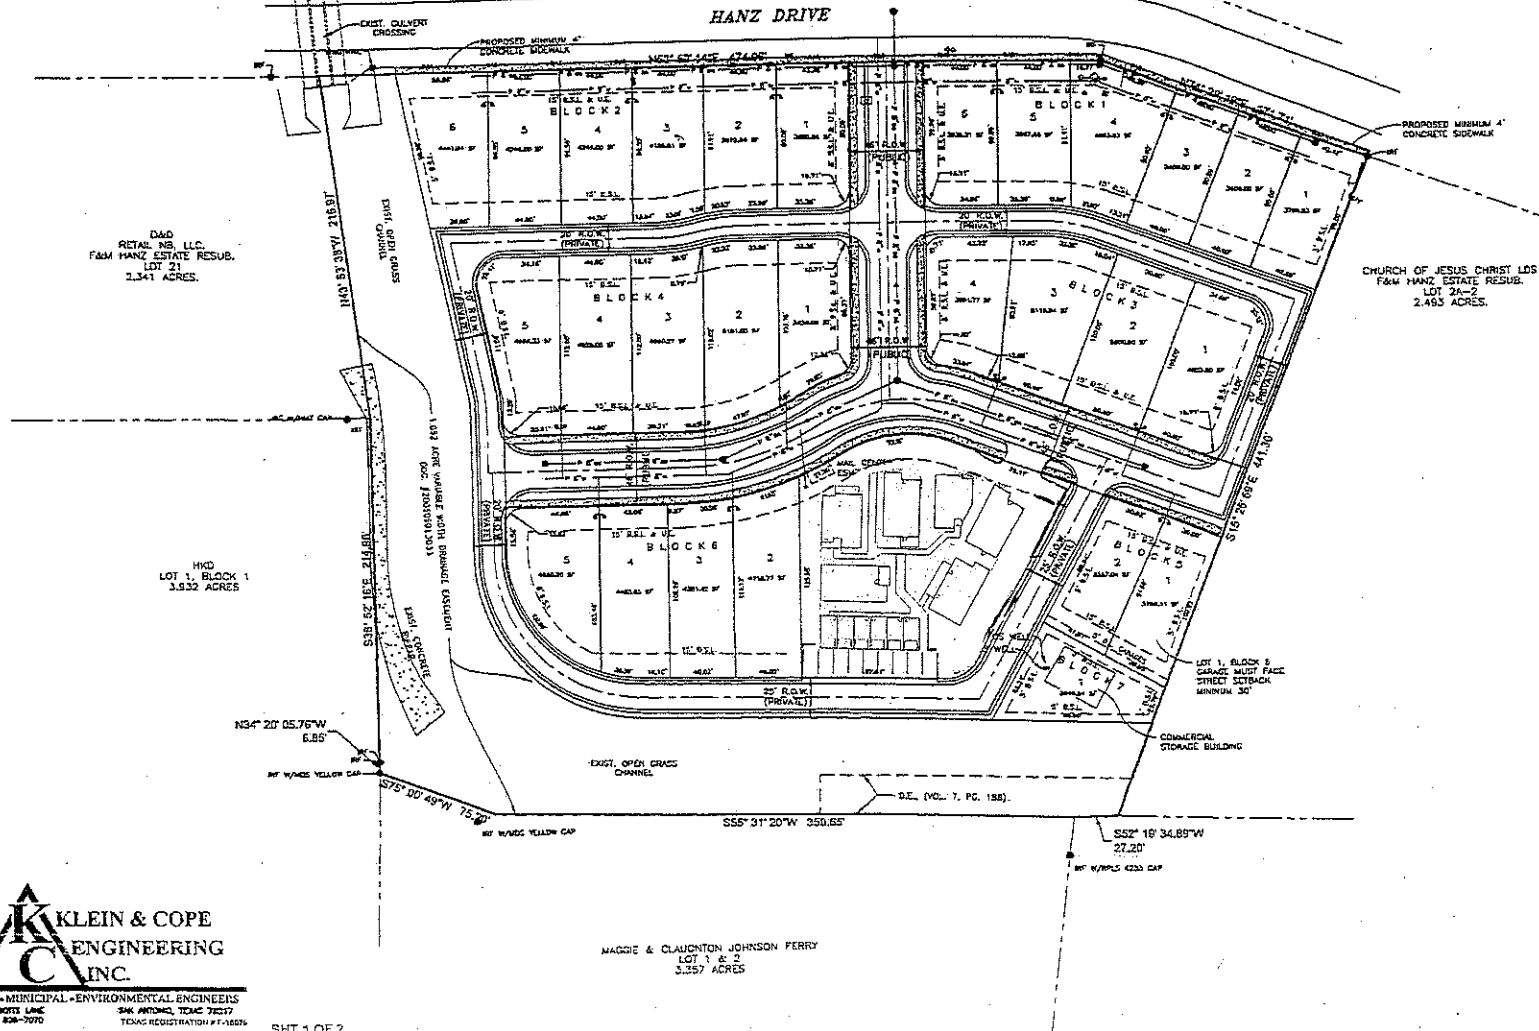

KLEIN & COPE
ENGINEERING
INC.
CIVIL • MUNICIPAL • ENVIRONMENTAL ENGINEERS
8611 BOWS LANE
(214) 828-7070
5946 ARDHO, TEXAS 76207
TEXAS REGISTRATION #1716026

SHT 1 OF 2

SHT 1 OF 2