


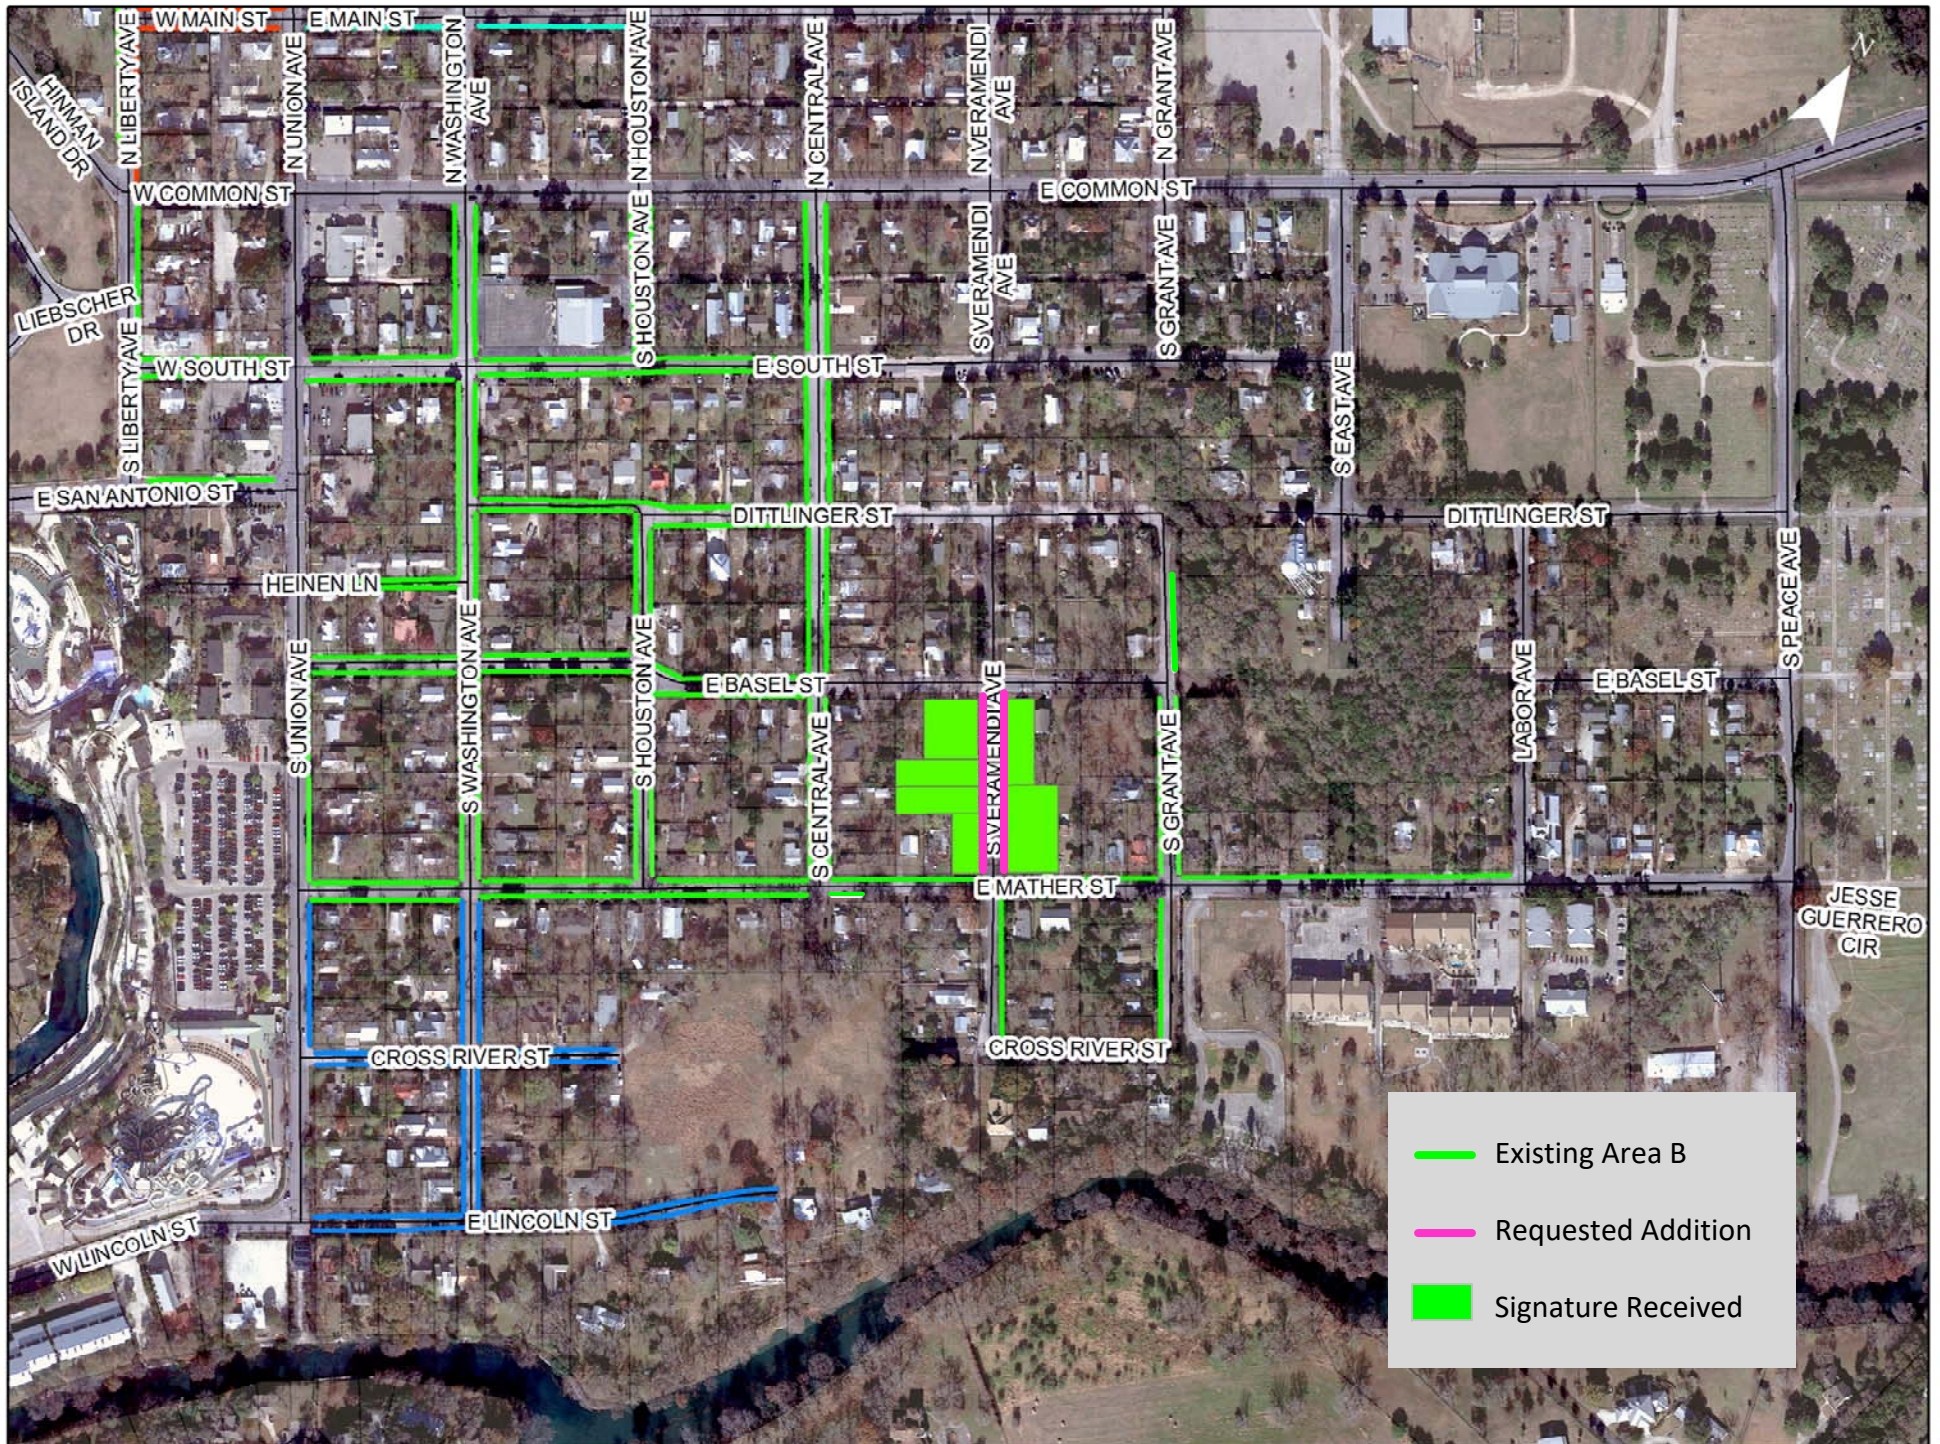

Requested Addition to Parking by Permit Area B