


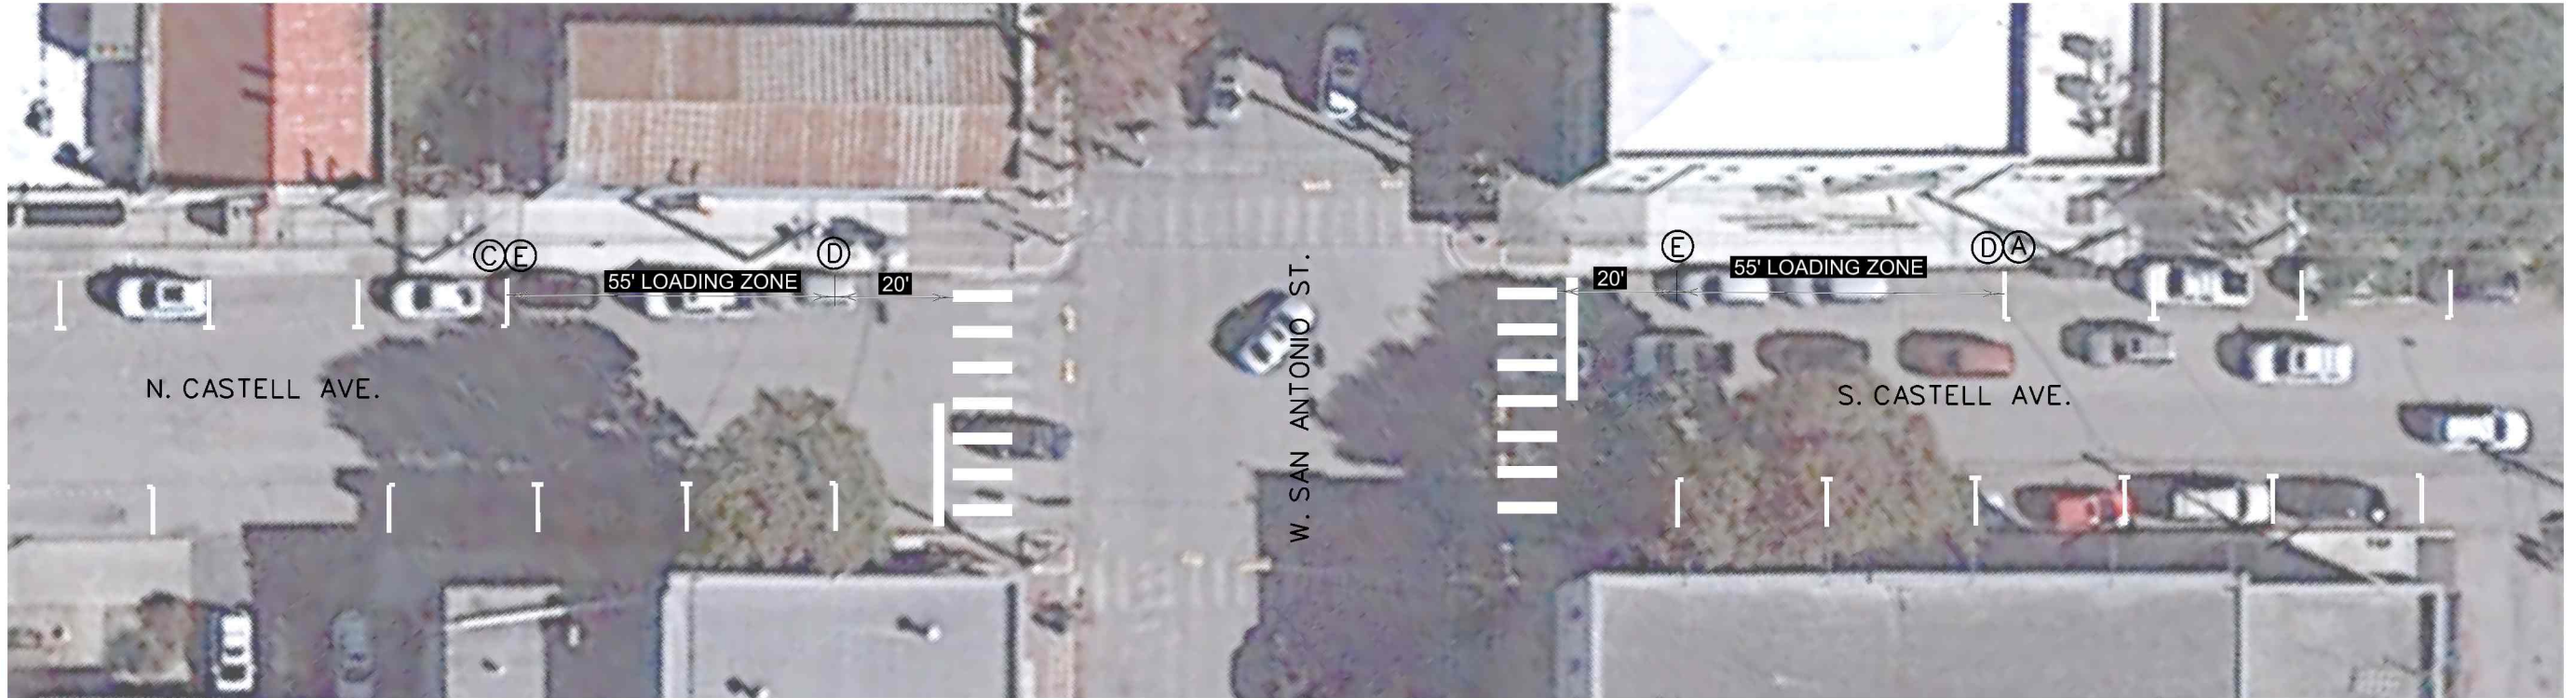

SIGN LEGEND



Ⓐ



Ⓑ



Ⓒ



Ⓓ



Ⓔ

NO.	DATE	REVISION	APPROV.



ENGINEERING DIVISION

NORTH & SOUTH CASTELL AVE.
STRIPING LAYOUT

SCALE: 1"=30'	SHEET: 1 OF 4	APPROVED DATE: 01/2020
COUNTY	PROJECT NO.	
COMAL		