


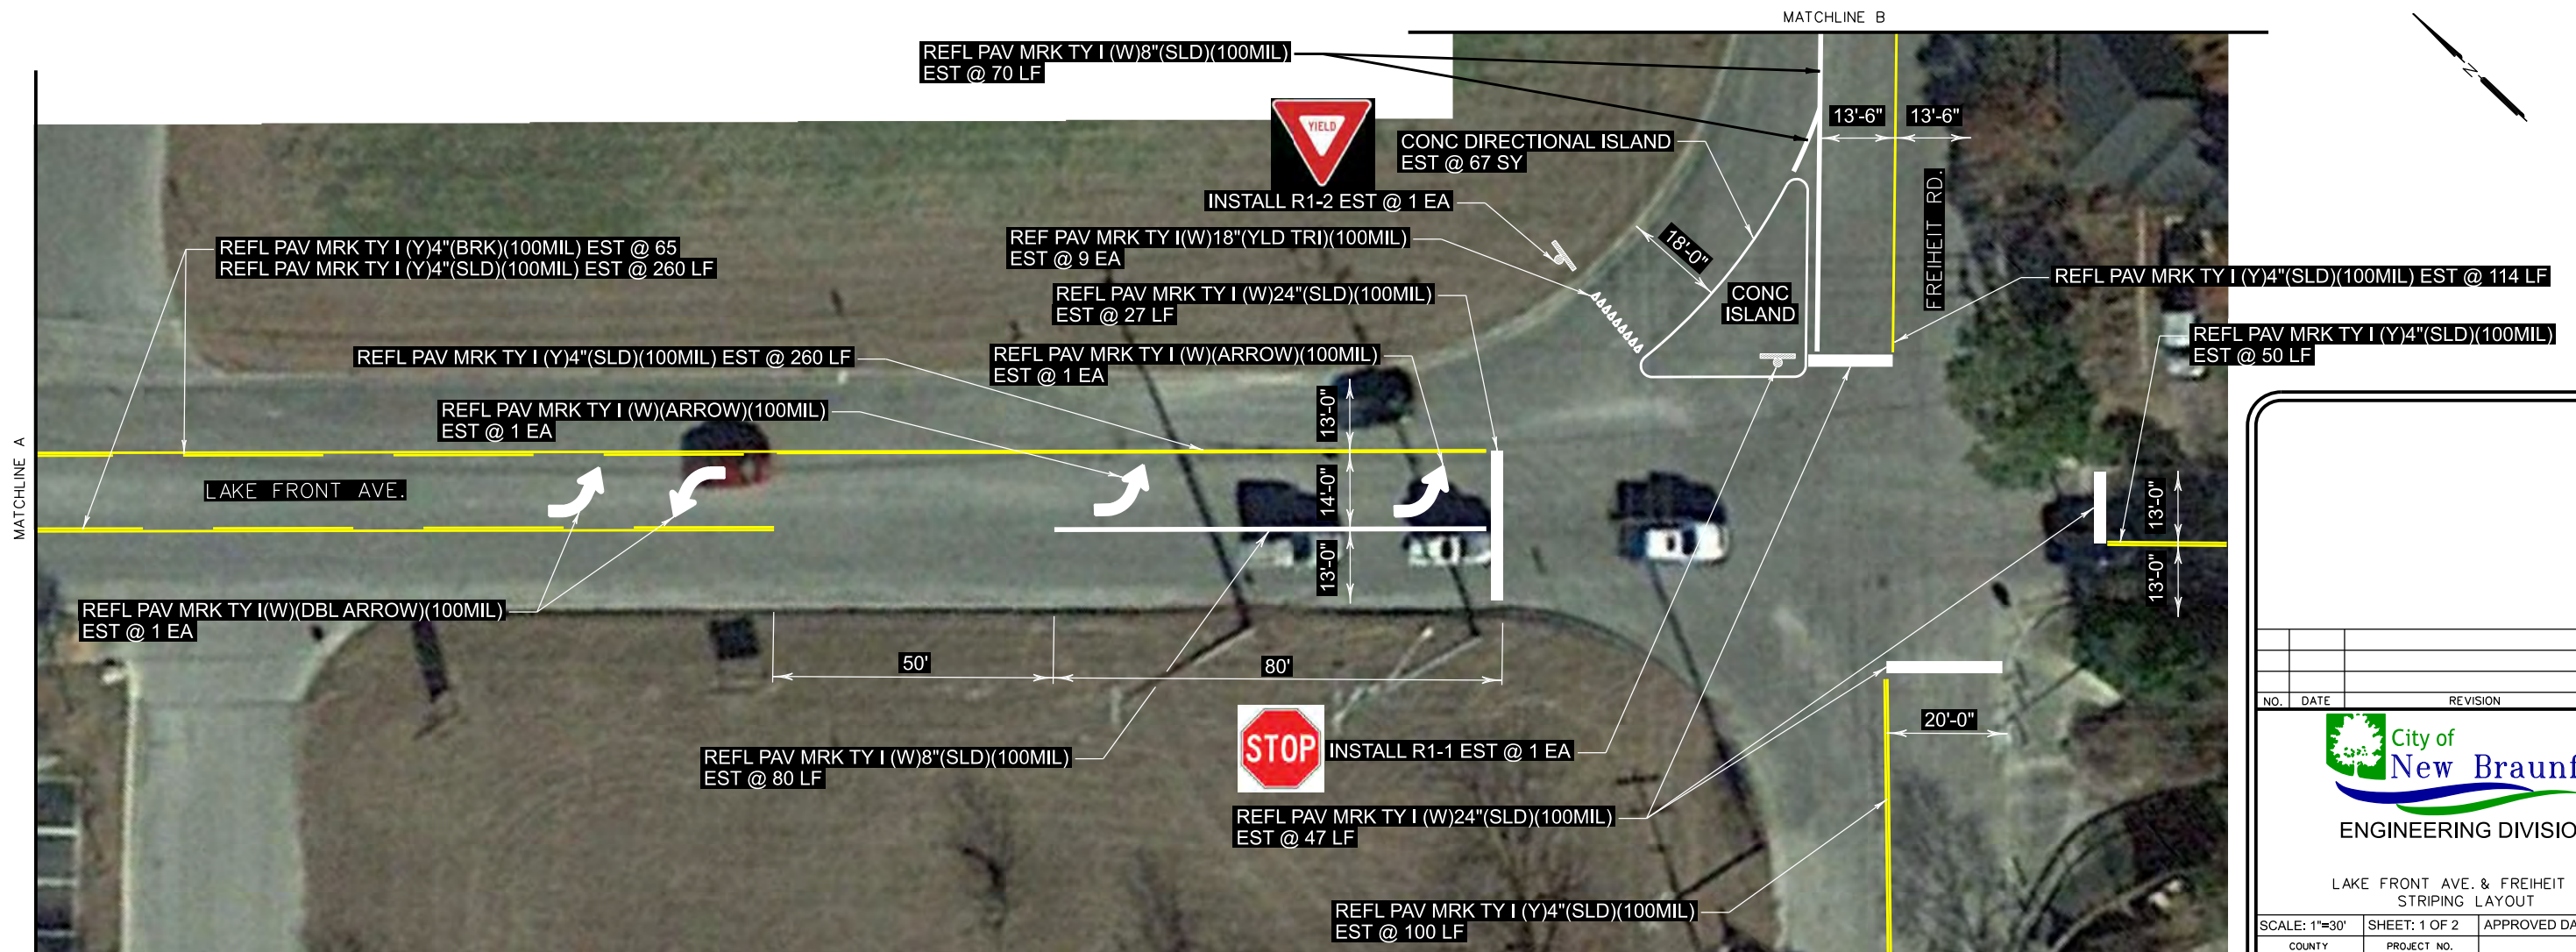


NO.	DATE	REVISION	APPROV.


City of New Braunfels
 ENGINEERING DIVISION

LAKE FRONT AVE. & FREIHEIT RD.
STRIPING LAYOUT

SCALE: 1"=30'	SHEET: 1 OF 2	APPROVED DATE: 10/2019
COUNTY	PROJECT NO.	
COMAL		

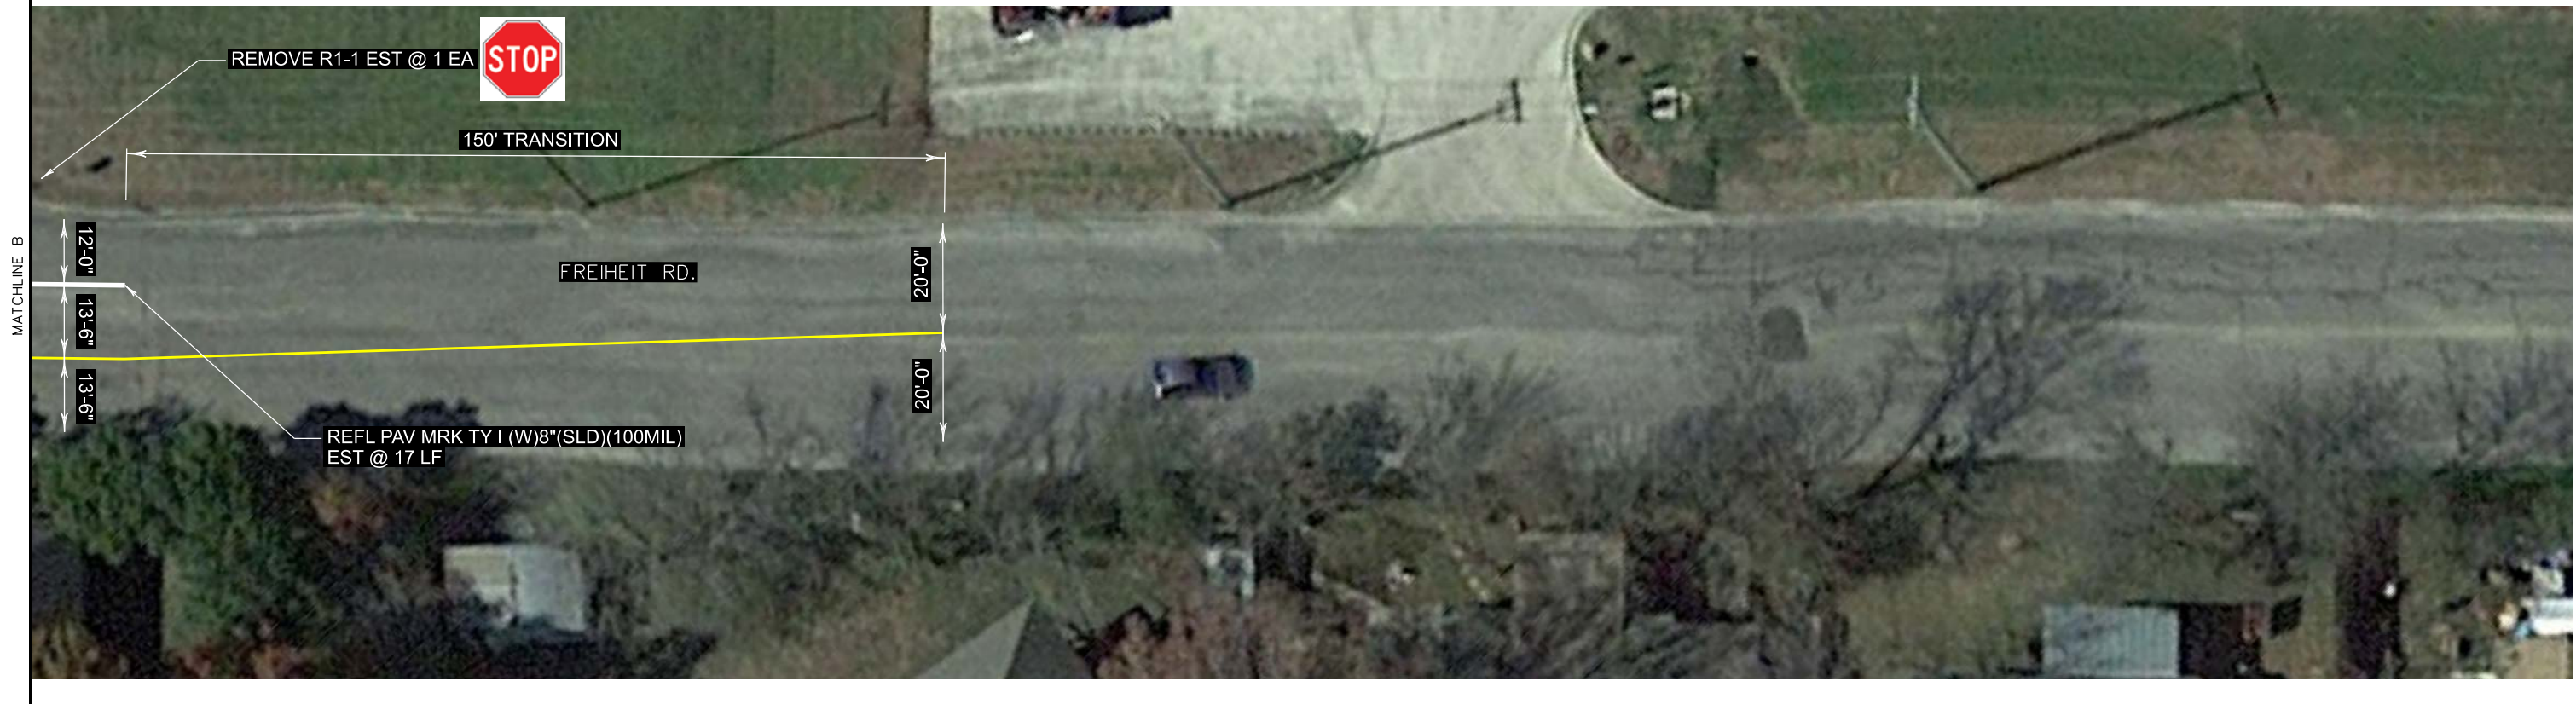

ITEM DESCRIPTION	UNIT	EST	FINAL
CONC DIRECTIONAL ISLAND	SY	67	
REFL PAV MRK TY I(W)8"(SLD)(100MIL)	LF	167	
REFL PAV MRK TY I(W)24"(SLD)(100MIL)	LF	157	
REFL PAV MRK TY I(W)(ARROW)(100MIL)	EA	2	
REFL PAV MRK TY I(W)(DBL ARROW)(100MIL)	EA	3	
REF PAV MRK TY I(W)18"(YLD TRI)(100MIL)	EA	9	
REFL PAV MRK TY I(Y)4"(BRK)(100MIL)	LF	240	
REFL PAV MRK TY I(Y)4"(SLD)(100MIL)	LF	3350	
REFL PAV MRK TY I(Y)24"(SLD)(100MIL)	LF	64	
REFL PAV MRK TY I(Y)(MED NOSE)(100MIL)	EA	2	
INSTALL R1-1 (STOP SIGN)	EA	1	
INSTALL R1-2 (YIELD SIGN)	EA	1	
REMOVE SM RD SN SUP&AM (STOP SIGN)	EA	1	

NO.	DATE	REVISION	APPROV.



ENGINEERING DIVISION

LAKE FRONT AVE. & FREIHEIT RD.
STRIPING LAYOUT

SCALE: 1"=30'	SHEET: 2 OF 2	APPROVED DATE: 10/2019
COUNTY	PROJECT NO.	
COMAL		