


6/16/2021 1:24:08 PM
File-02User s**Public Works**farrow**Documents**Layouts**Power draft**E San Antonio & Market**San Antonio-SHT-005.dgn

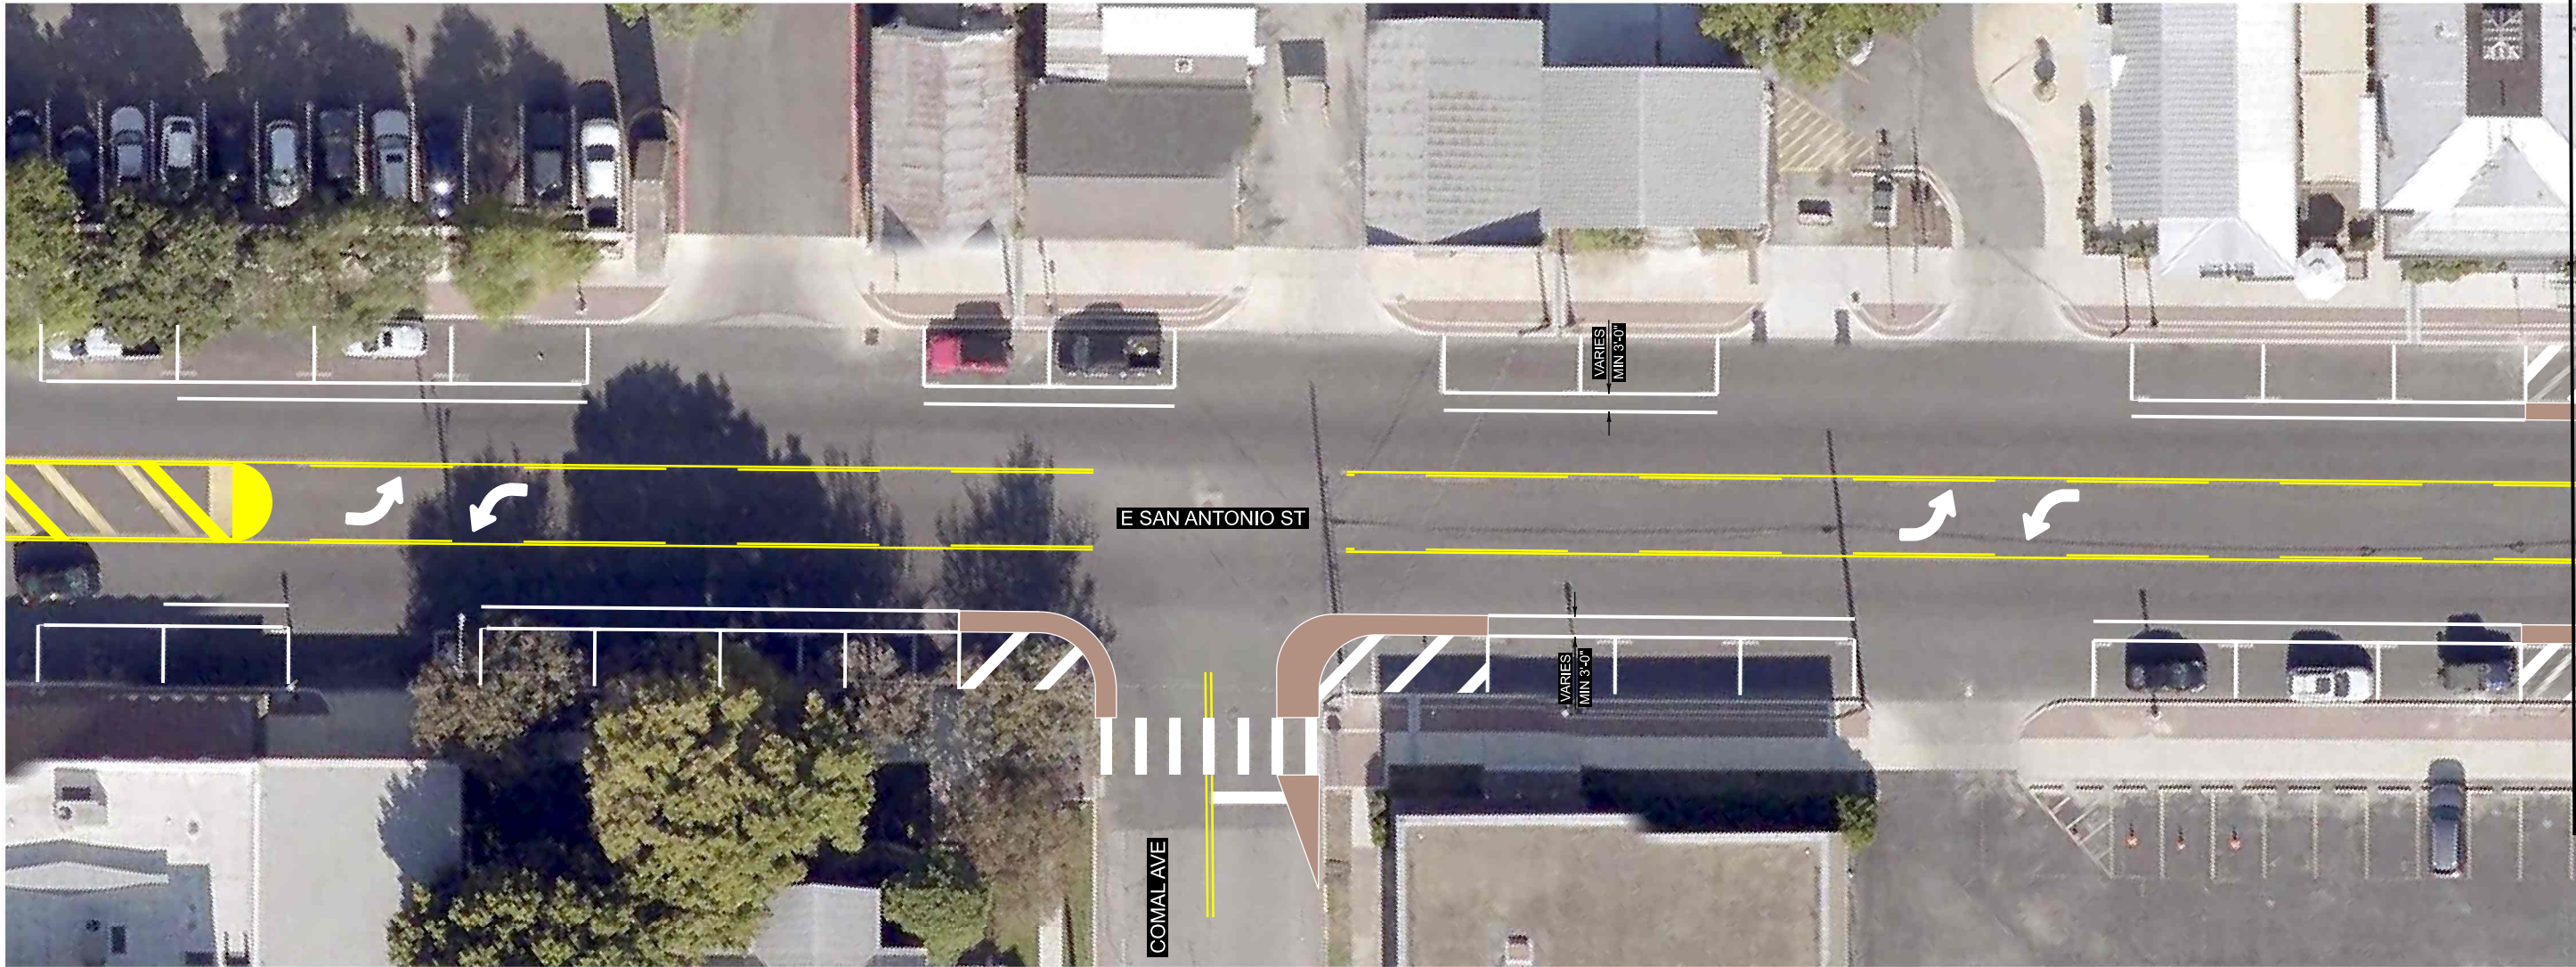

MATCH LINE A


NO.	DATE	REVISION	APPROV.

 City of
New Braunfels
ENGINEERING DIVISION

E. SAN ANTONIO ST.
SIGNING & STRIPING LAYOUT


SCALE: 1"=30'	SHEET: 1 OF 5	
COUNTY	PROJECT NO.	
COMAL		

6/16/2021 1:25:24 PM ***File-02\user s\Public Works\forrow\Documents\Layouts\Power draft\E San Antonio & Market\San Antonio-SHT-005a.dgn


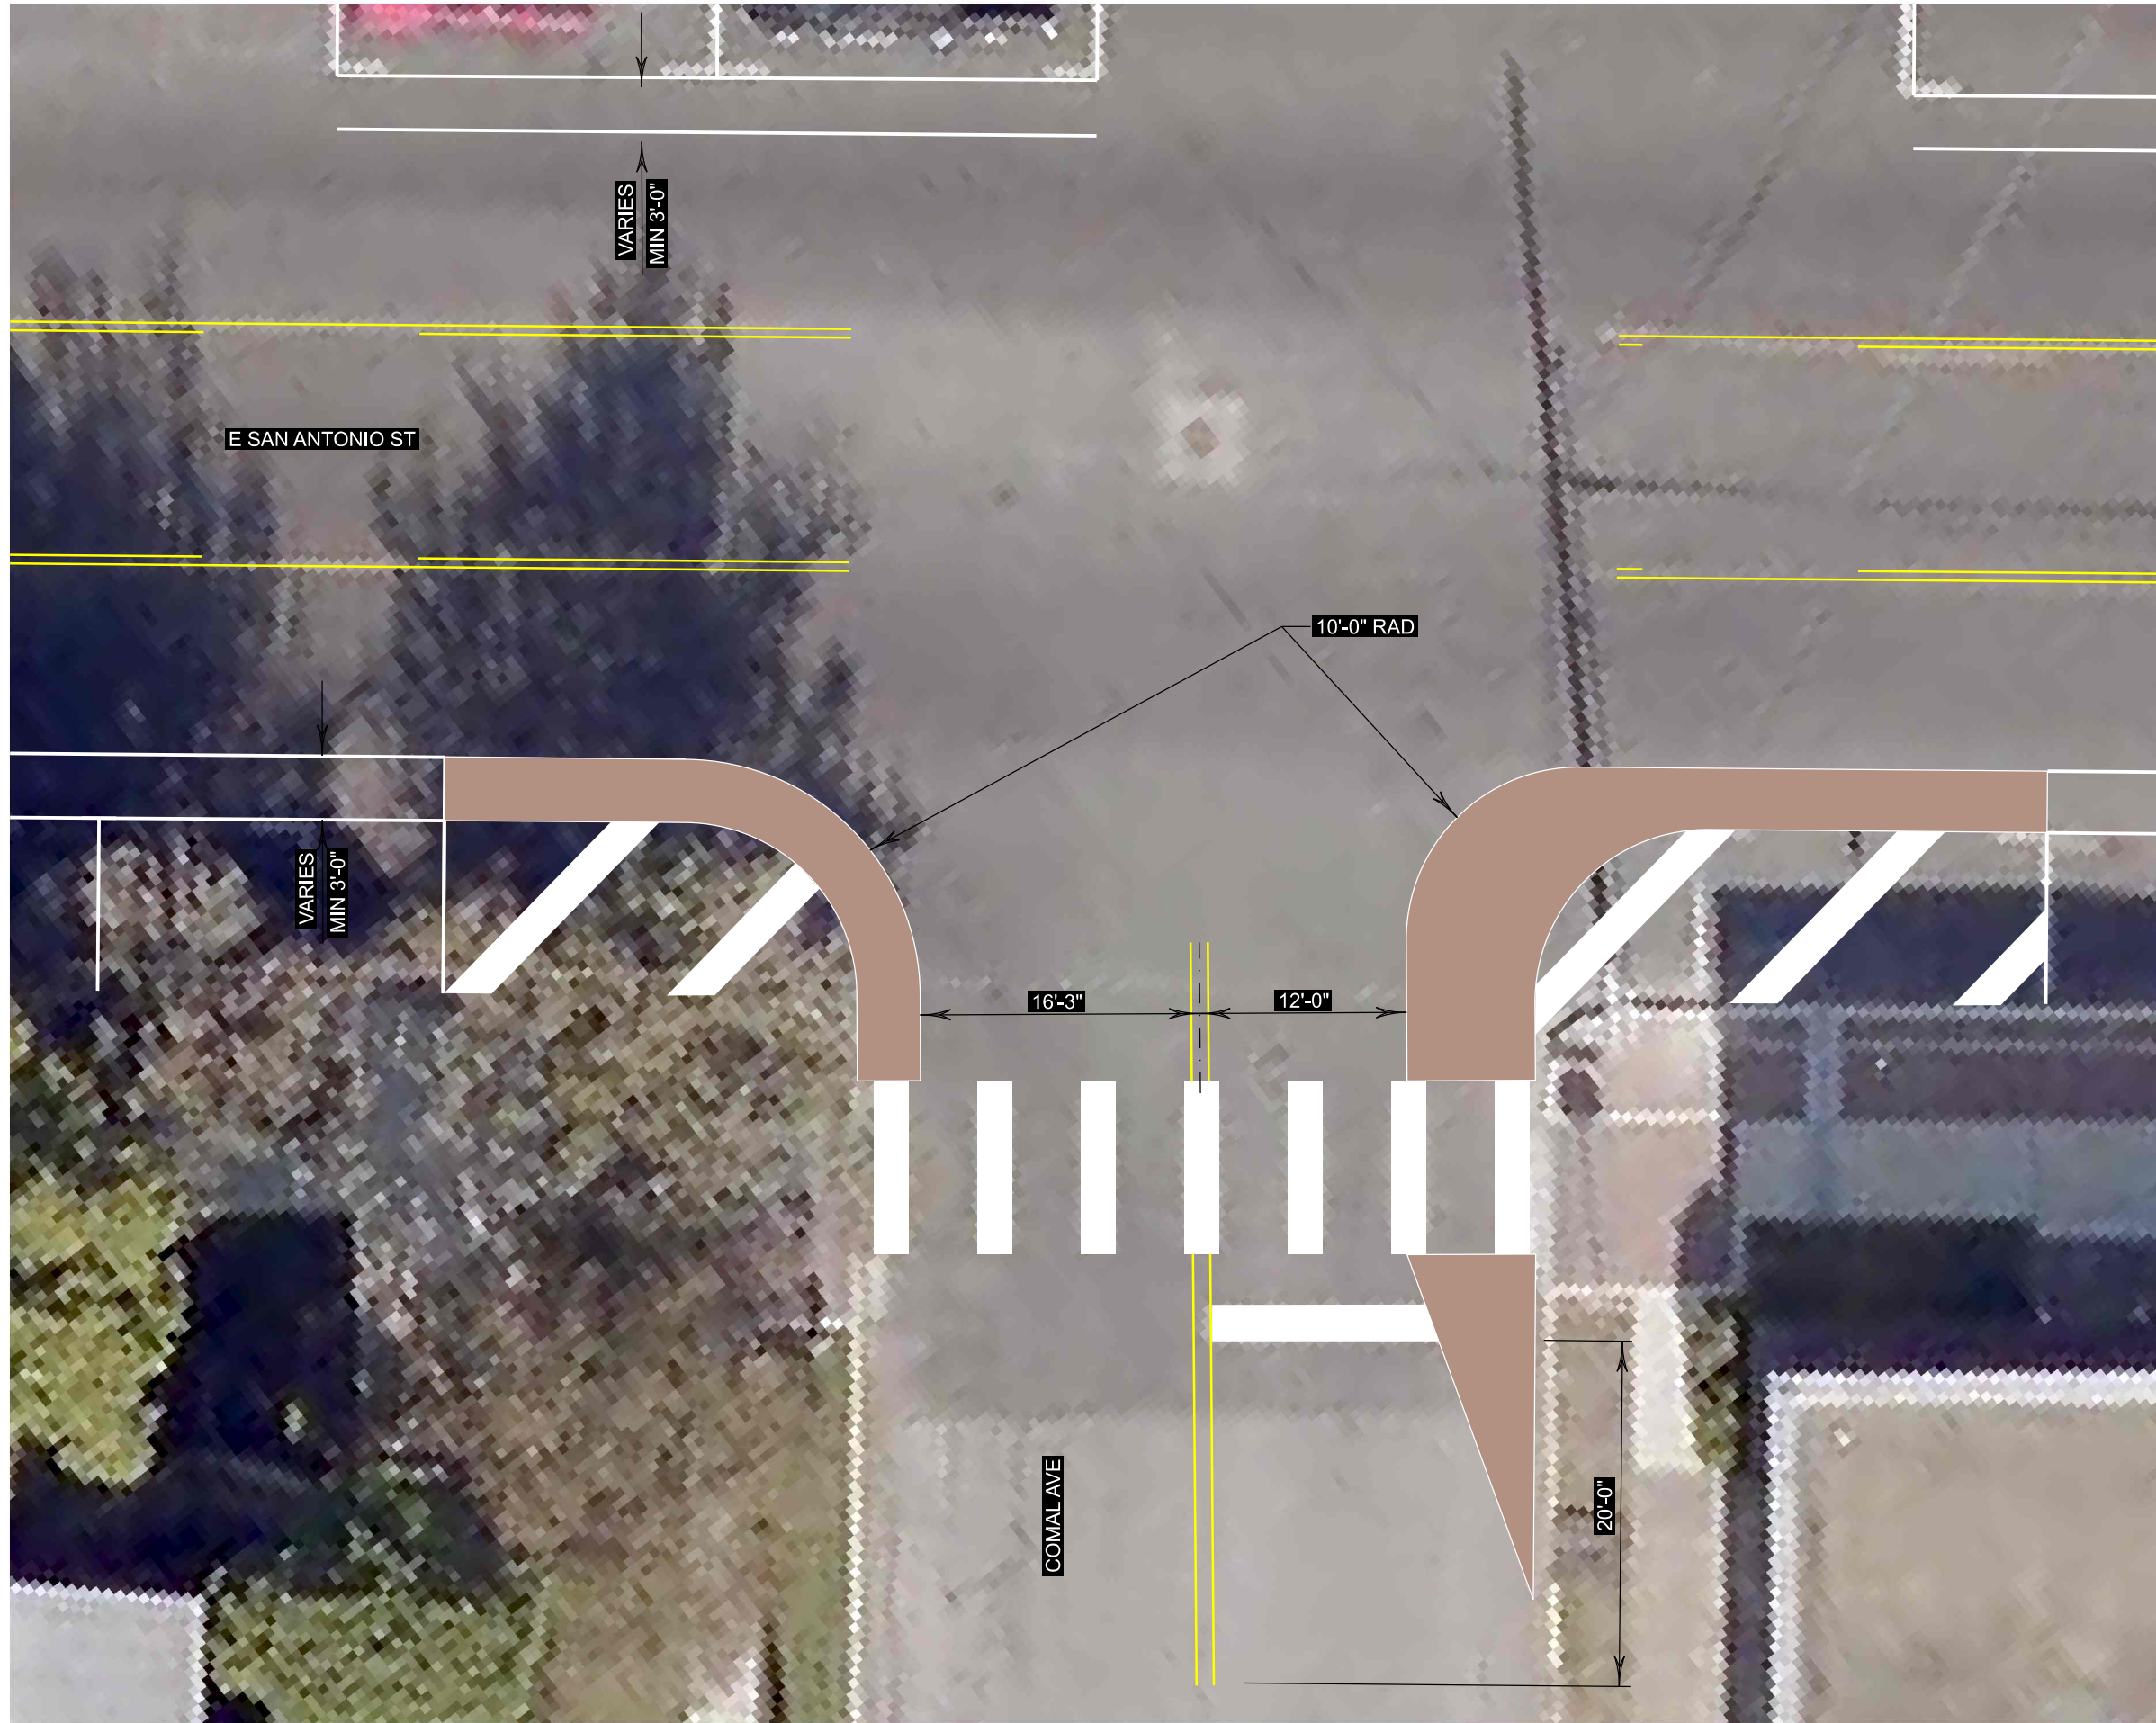


NO.	DATE	REVISION	APPROV.
 ENGINEERING DIVISION			
E. SAN ANTONIO ST. SIGNING & STRIPING LAYOUT			
SCALE: 1"=10'	SHEET: 2 OF 5		
COUNTY	PROJECT NO.		
COMAL			

6/18/2021 10:09:25 AM
\\F:\18-02\user\ss\Public\Works\for\row\Documents\all\layouts\Power draft\E_San Antonio & Market\San Antonio_SHT_006.dgn

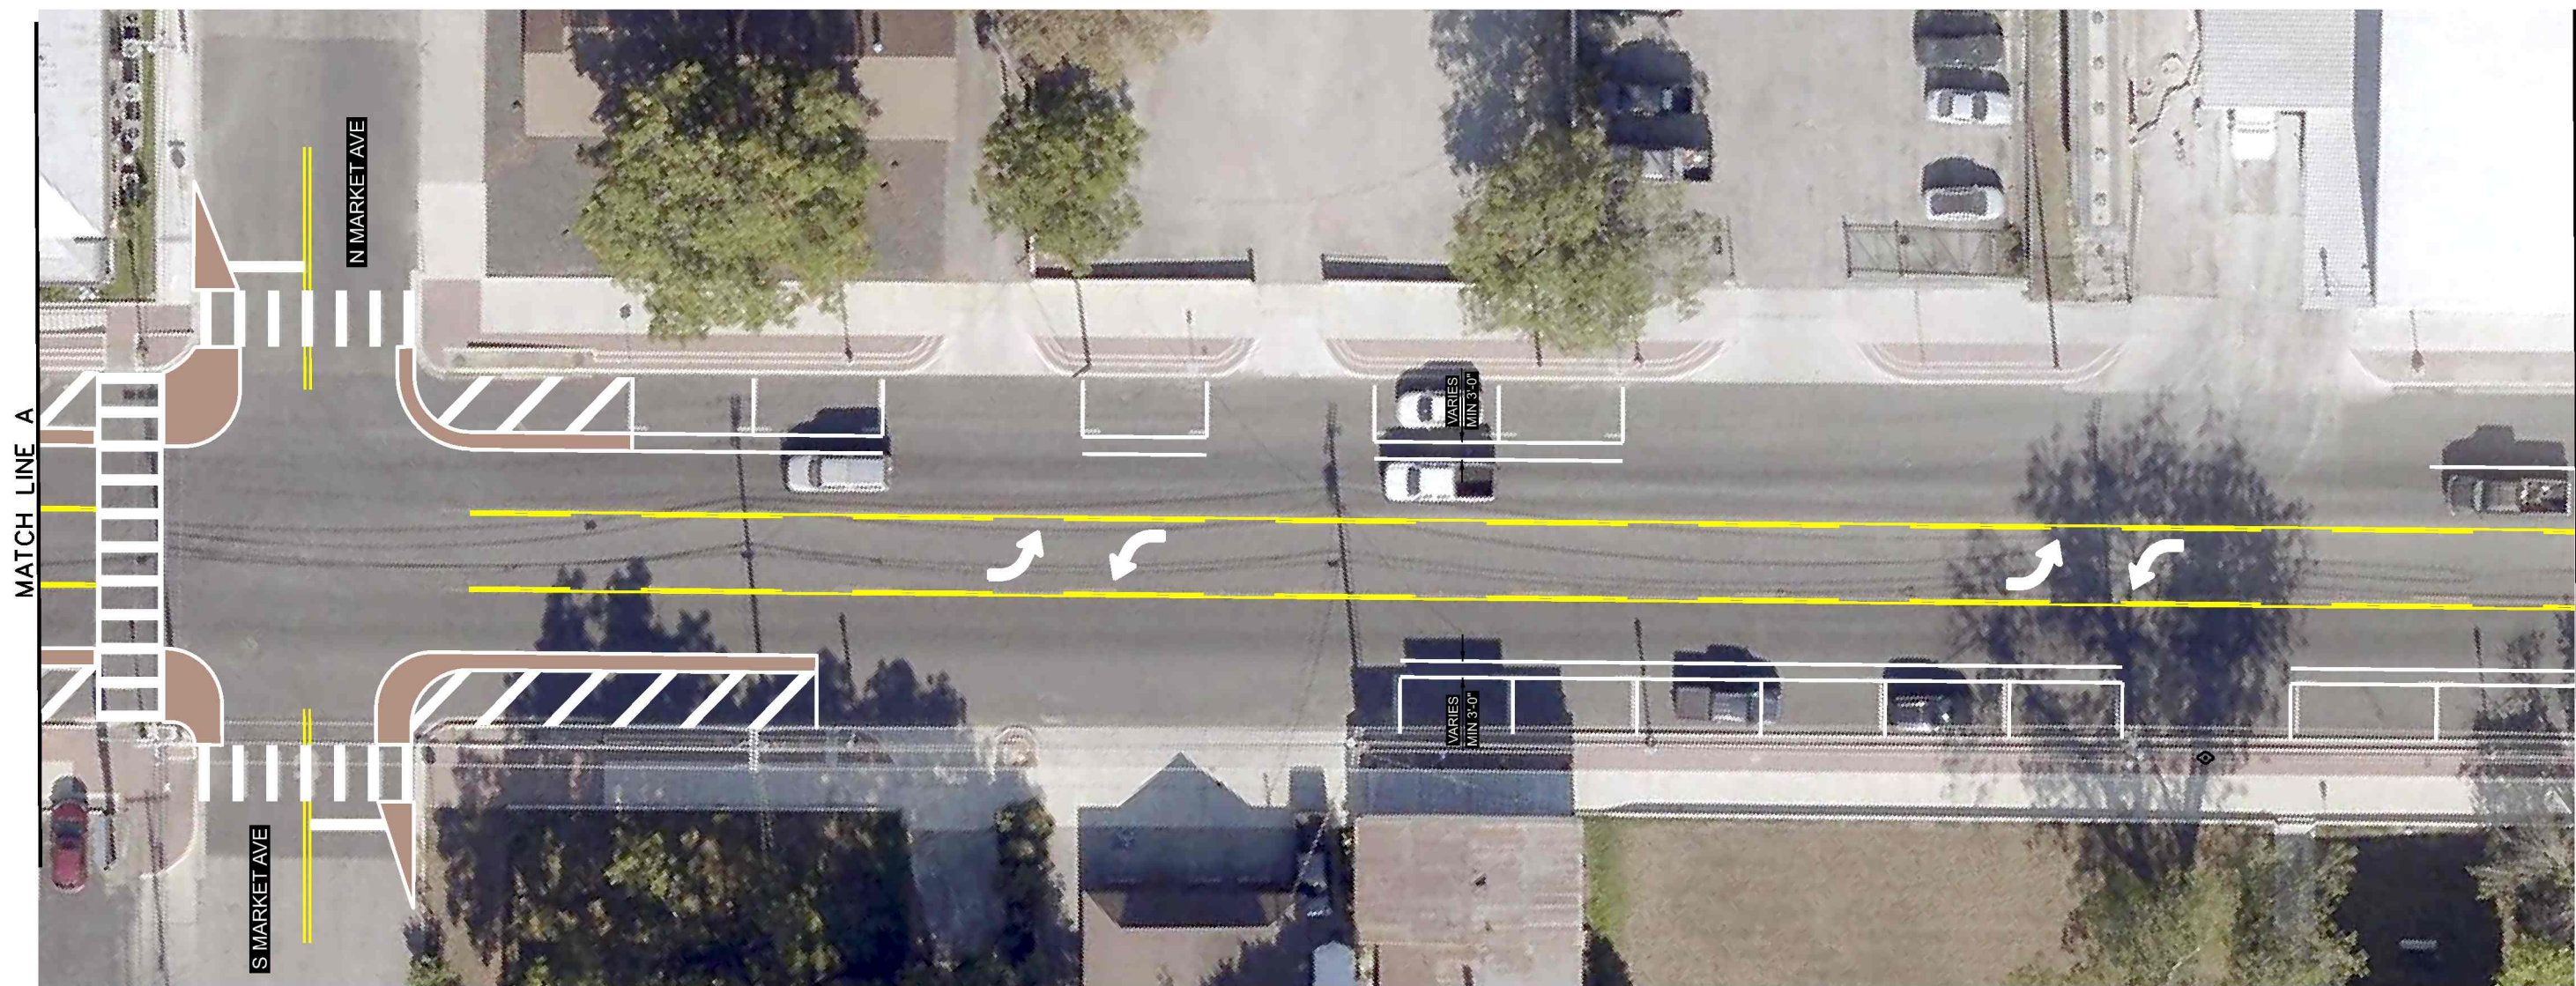

NO.	DATE	REVISION	APPROV.
 ENGINEERING DIVISION			
E. SAN ANTONIO ST. SIGNING & STRIPING LAYOUT			
SCALE: 1"=30'	SHEET: 3 OF 5		
COUNTY	PROJECT NO.		
COMAL			

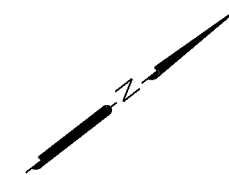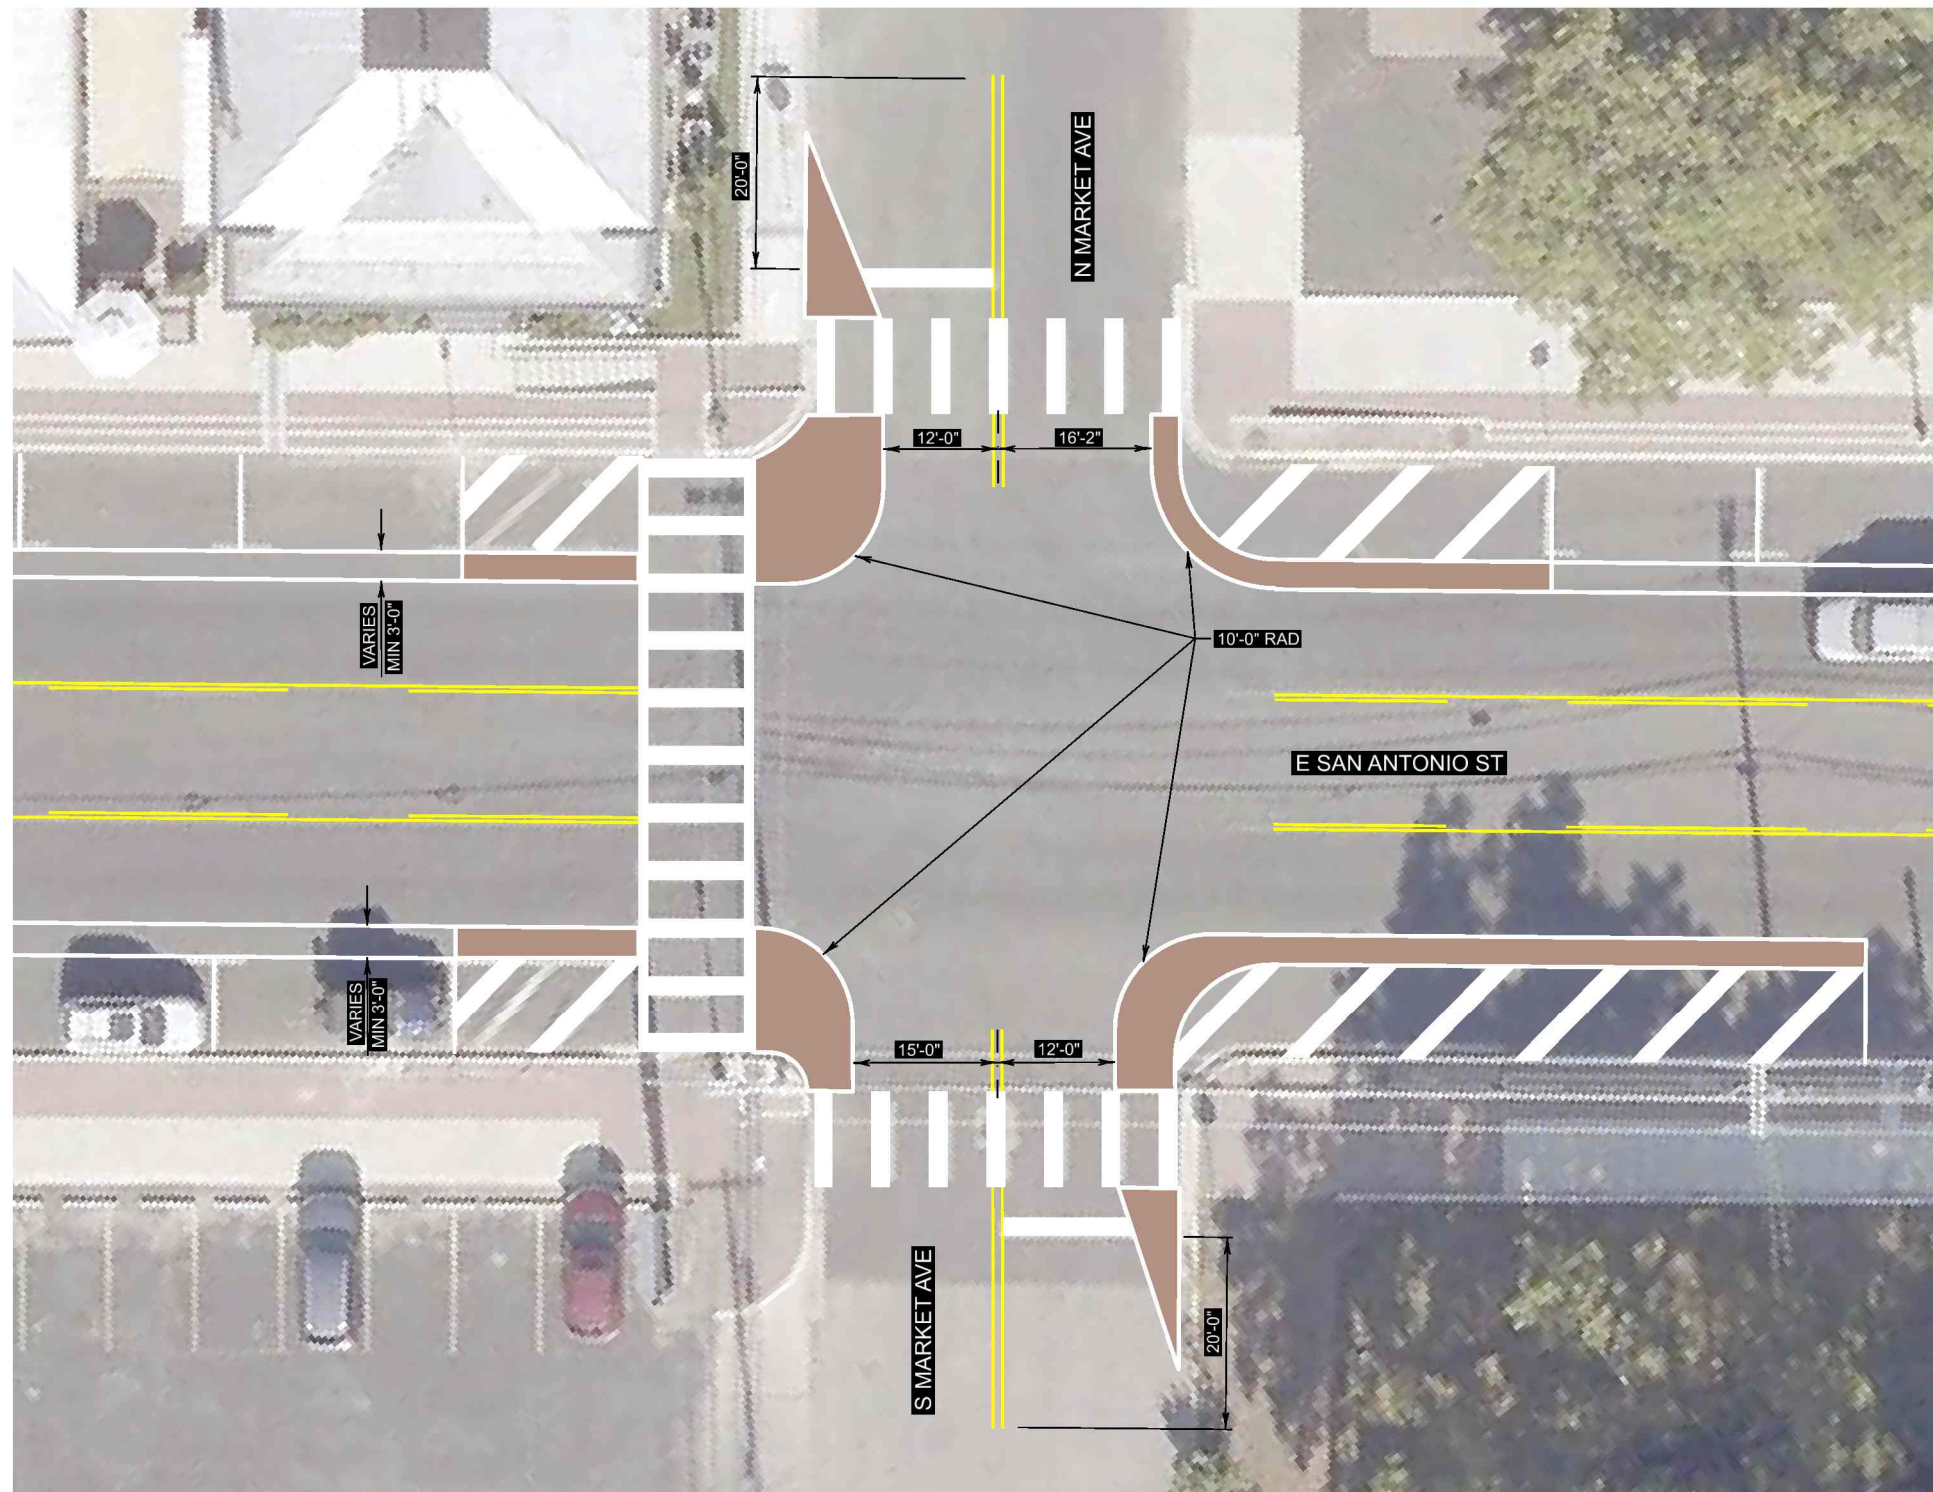

NO.	DATE	REVISION	APPROV




ENGINEERING DIVISION

E. SAN ANTONIO ST.
SIGNING & STRIPING LAYOUT

SCALE: 1"=20'	SHEET: 4 OF 5	
COUNTY	PROJECT NO.	
COMAL		

6/16/2021 12:17:01 PM
File-02User s**Public Works**for row**Documents**Layouts**Power dr of the San Antonio & Market**San Antonio-SHI-007.dgn

MATCH LINE B

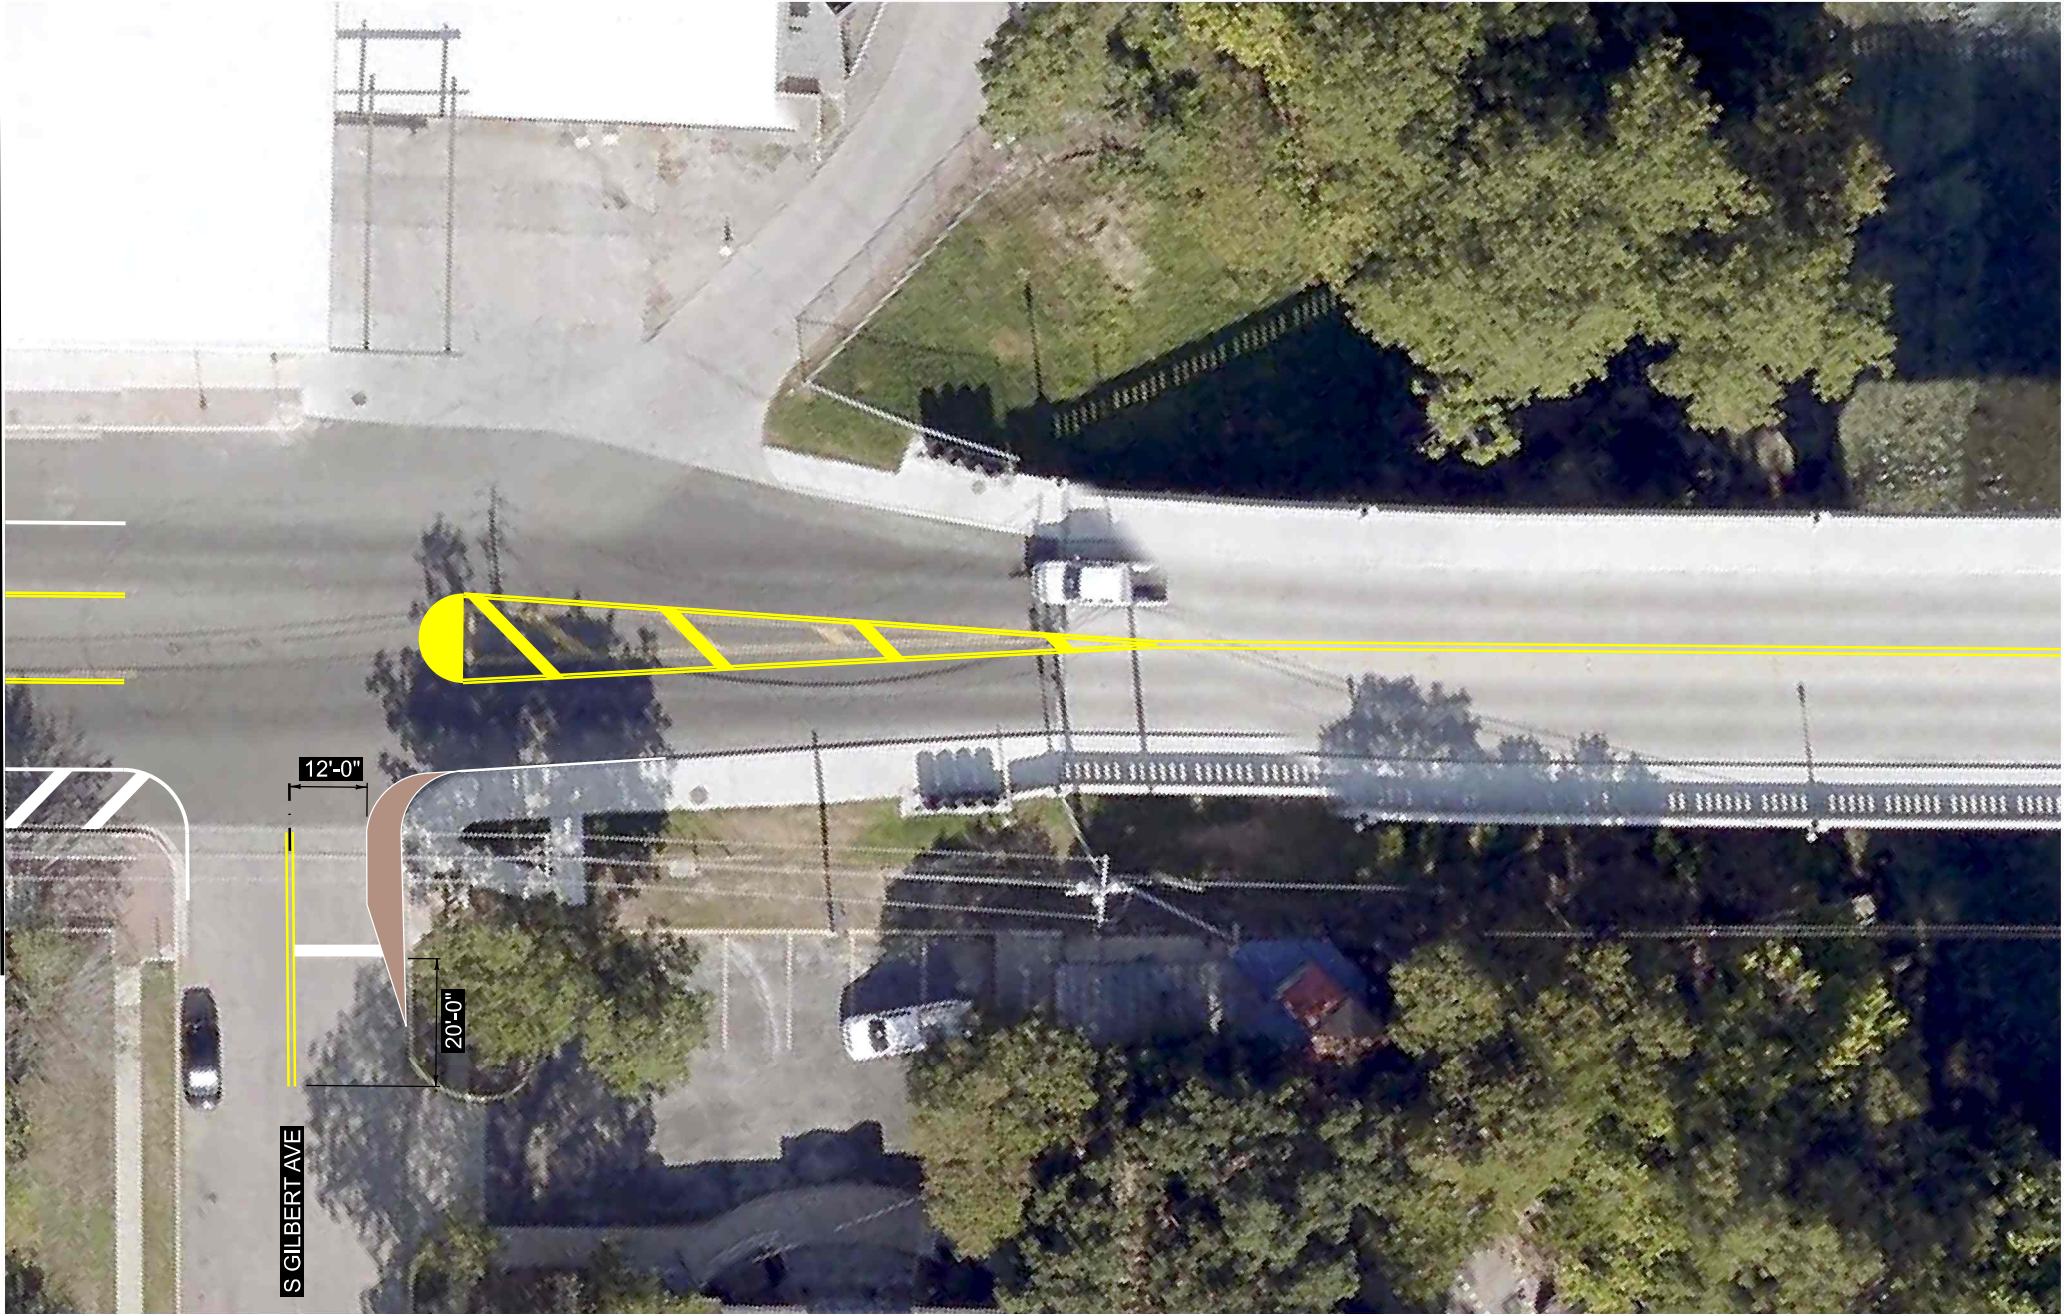

NO.	DATE	REVISION	APPROV.

 City of
New Braunfels
ENGINEERING DIVISION

E. SAN ANTONIO ST.
SIGNING & STRIPING LAYOUT

SCALE: 1"=30'	SHEET: 5 OF 5	
COUNTY	PROJECT NO.	
COMAL		