


SIGN SPECIFICATIONS

POST & PANEL

**Material:** 3" Deep Cabinet with 3" Square Posts  
**Graphics Method:** Surface Vinyl  
**Letter Style:** Swis721 Win95BT Bold  
**Letter Color:** Surface Oracal 5700 Reflective 010 White Vinyl  
**Background Method:** Surface Paint  
**Background Color:** MP554 Choconut for Cabinet and Posts  
**Mounting:** Direct Burial into Concrete Footer

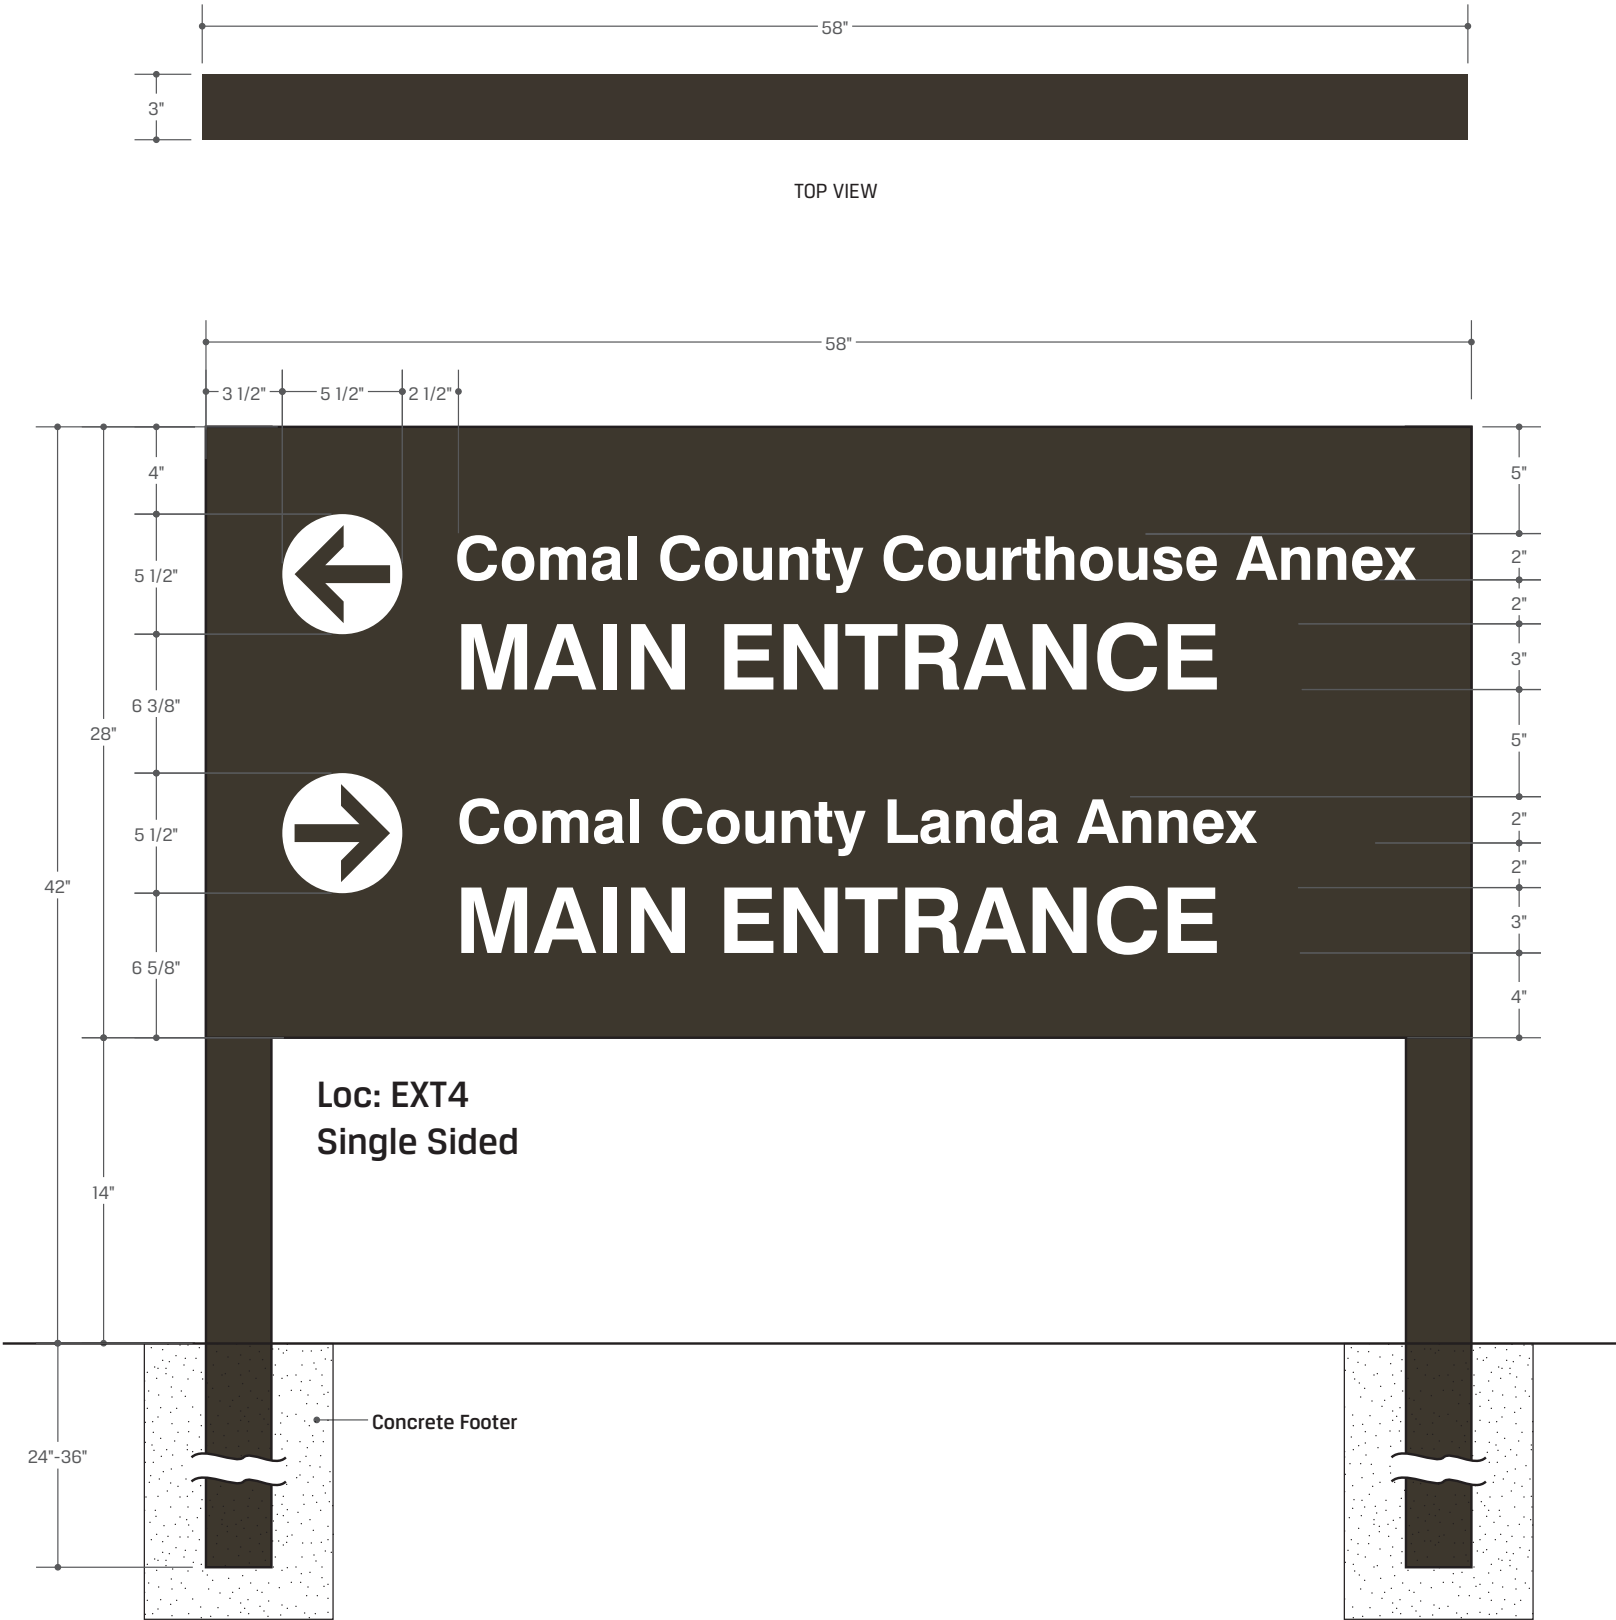

201 Kitty Hawk Dr., Suite 100, Morrisville, NC 27560  
919.354.3800 • www.poblocki.com

This document is owned by and the information contained in it is proprietary to Poblocki Sign Company, LLC. By receipt hereof, the holder agrees not to use the information, disclose it to any third party or reproduce this document without the prior written consent of Poblocki Sign Company, LLC. Holder also agrees to immediately return this document upon request by Poblocki Sign Company, LLC.

This document represents only an approximation of material colors specified. Actual product colors may vary from this print or digital image.

Project

**Comal County Annex**

New Braunfels, TX

Scale: 1/8" = 1"

Original Page Size: 11" x 17"

Notes

- Can be Double Sided

Revisions

REV	DESCRIPTION	BY	DATE
1	Message Revisions	JKT	5/30/21

Rep.: Jason Toussaint Orig. Date: 08/17/2020





Drawn By: Jordan Mullaney

Sign Type

**PDR/SDR**

Double Post & Panel

SIGN SPECIFICATIONS

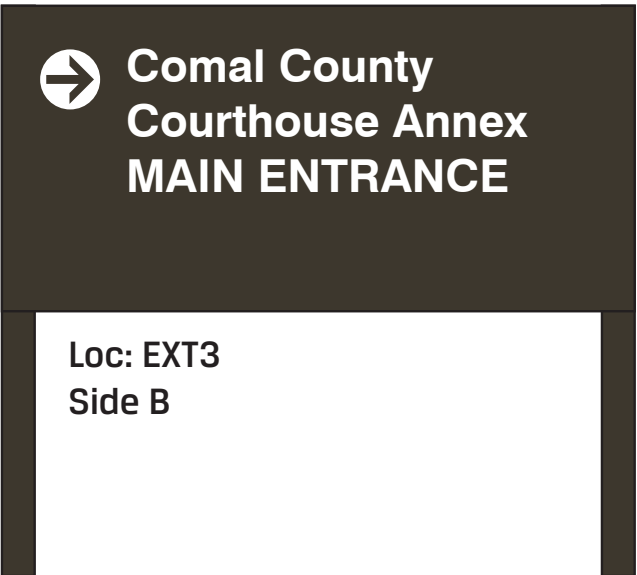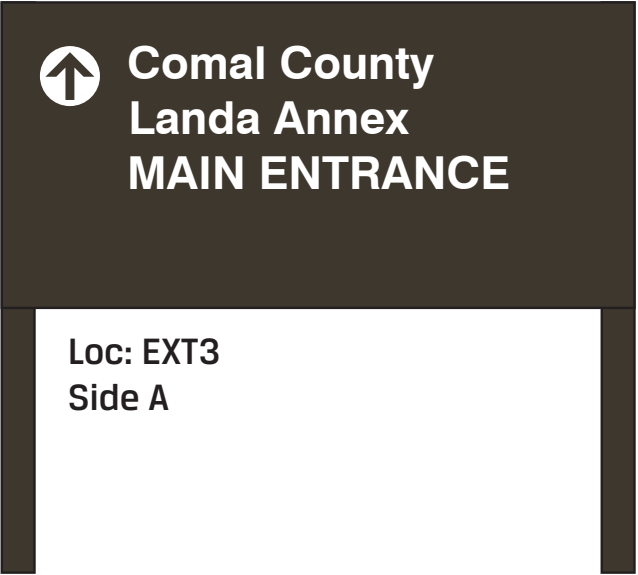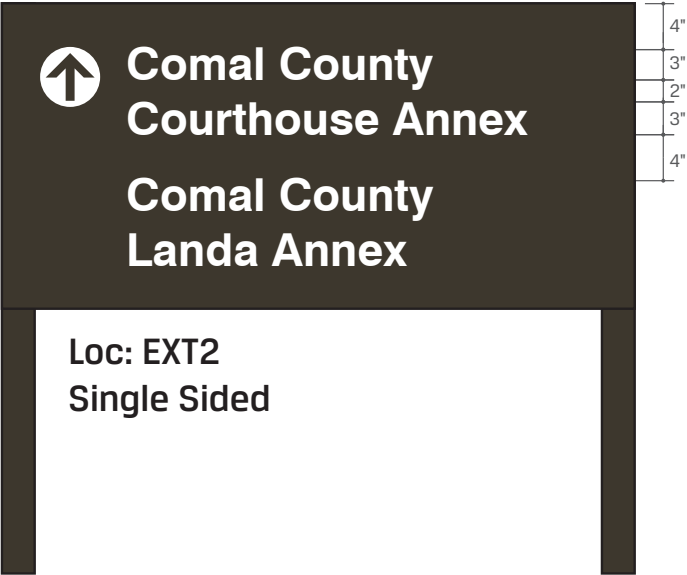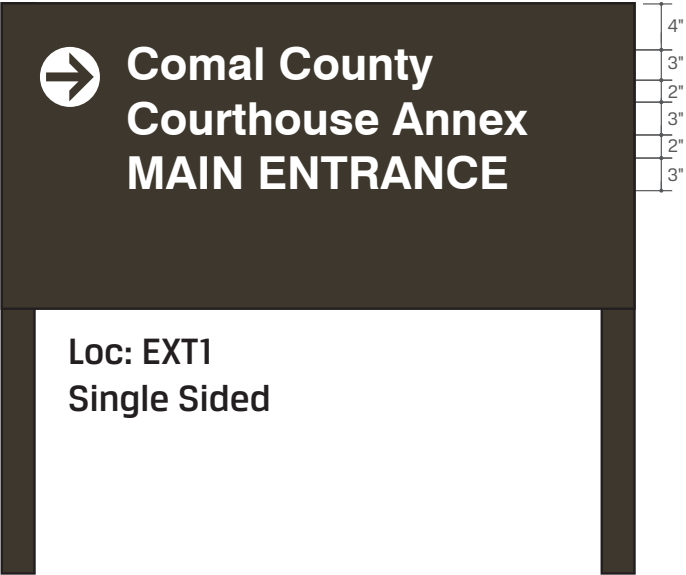

201 Kitty Hawk Dr., Suite 100, Morrisville, NC 27560  
919.354.3800 • www.poblocki.com

This document is owned by and the information contained in it is proprietary to Poblocki Sign Company, LLC. By receipt hereof, the holder agrees not to use the information, disclose it to any third party or reproduce this document without the prior written consent of Poblocki Sign Company, LLC. Holder also agrees to immediately return this document upon request by Poblocki Sign Company, LLC.

This document represents only an approximation of material colors specified. Actual product colors may vary from this print or digital image.

**Project**  
**Comal County  
Annex**  
New Braunfels, TX

Scale: 1/16" = 1"  
Original Page Size: 11" x 17"

**Notes**  
• Can be Double Sided

Revisions			
REV	DESCRIPTION	BY	DATE
1	Message Revisions	JKT	5/30/21


Rep.: Jason Toussaint    Orig. Date: 08/17/2020  
Drawn By: Jordan Mullaney

**Sign Type**  
**PDR/SDR**  
Double Post & Panel

SIGN SPECIFICATIONS

[A] - DIMENSIONAL LETTERS

Material: 2" deep Fabricated Stainless Steel Letters  
Letter Style: Swis721 Win95BT Bold  
Background Method: Surface Paint  
Background Color: Gemini Dark Satin Bronze (Horizontal Grain)  
Mounting: Mechanically Stud Mounted Flush to Wall

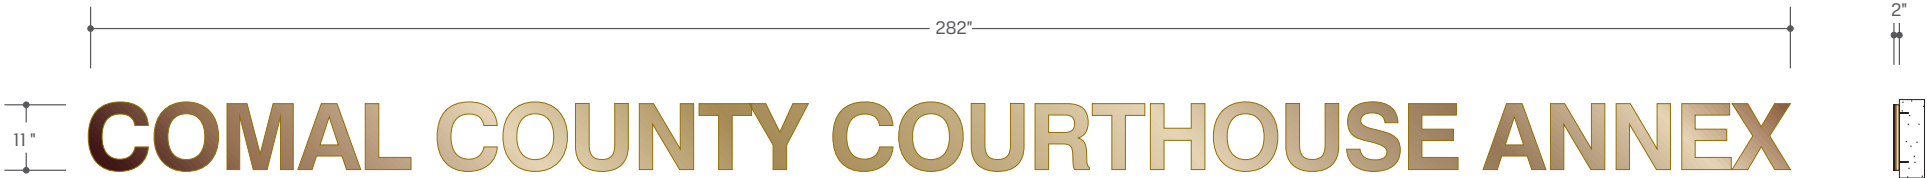

201 Kitty Hawk Dr., Suite 100, Morrisville, NC 27560  
919.354.3800 • www.poblocki.com

This document is owned by and the information contained in it is proprietary to Poblocki Sign Company, LLC. By receipt hereof, the holder agrees not to use the information, disclose it to any third party or reproduce this document without the prior written consent of Poblocki Sign Company, LLC. Holder also agrees to immediately return this document upon request by Poblocki Sign Company, LLC.

This document represents only an approximation of material colors specified. Actual product colors may vary from this print or digital image.

Project

SpawGlass

New Braunfels, TX

Scale: 3/16" = 1'  
Original Page Size: 11" x 17"

Notes

- 

Revisions


REV	DESCRIPTION	BY	DATE
1	Letters are now 2" deep and are colored Gold Brass	MP	8/16/19

Rep.: Jason Toussaint    Orig. Date: 08/15/19  
Drawn By: Michael Perlmutter

Sign Type

MID



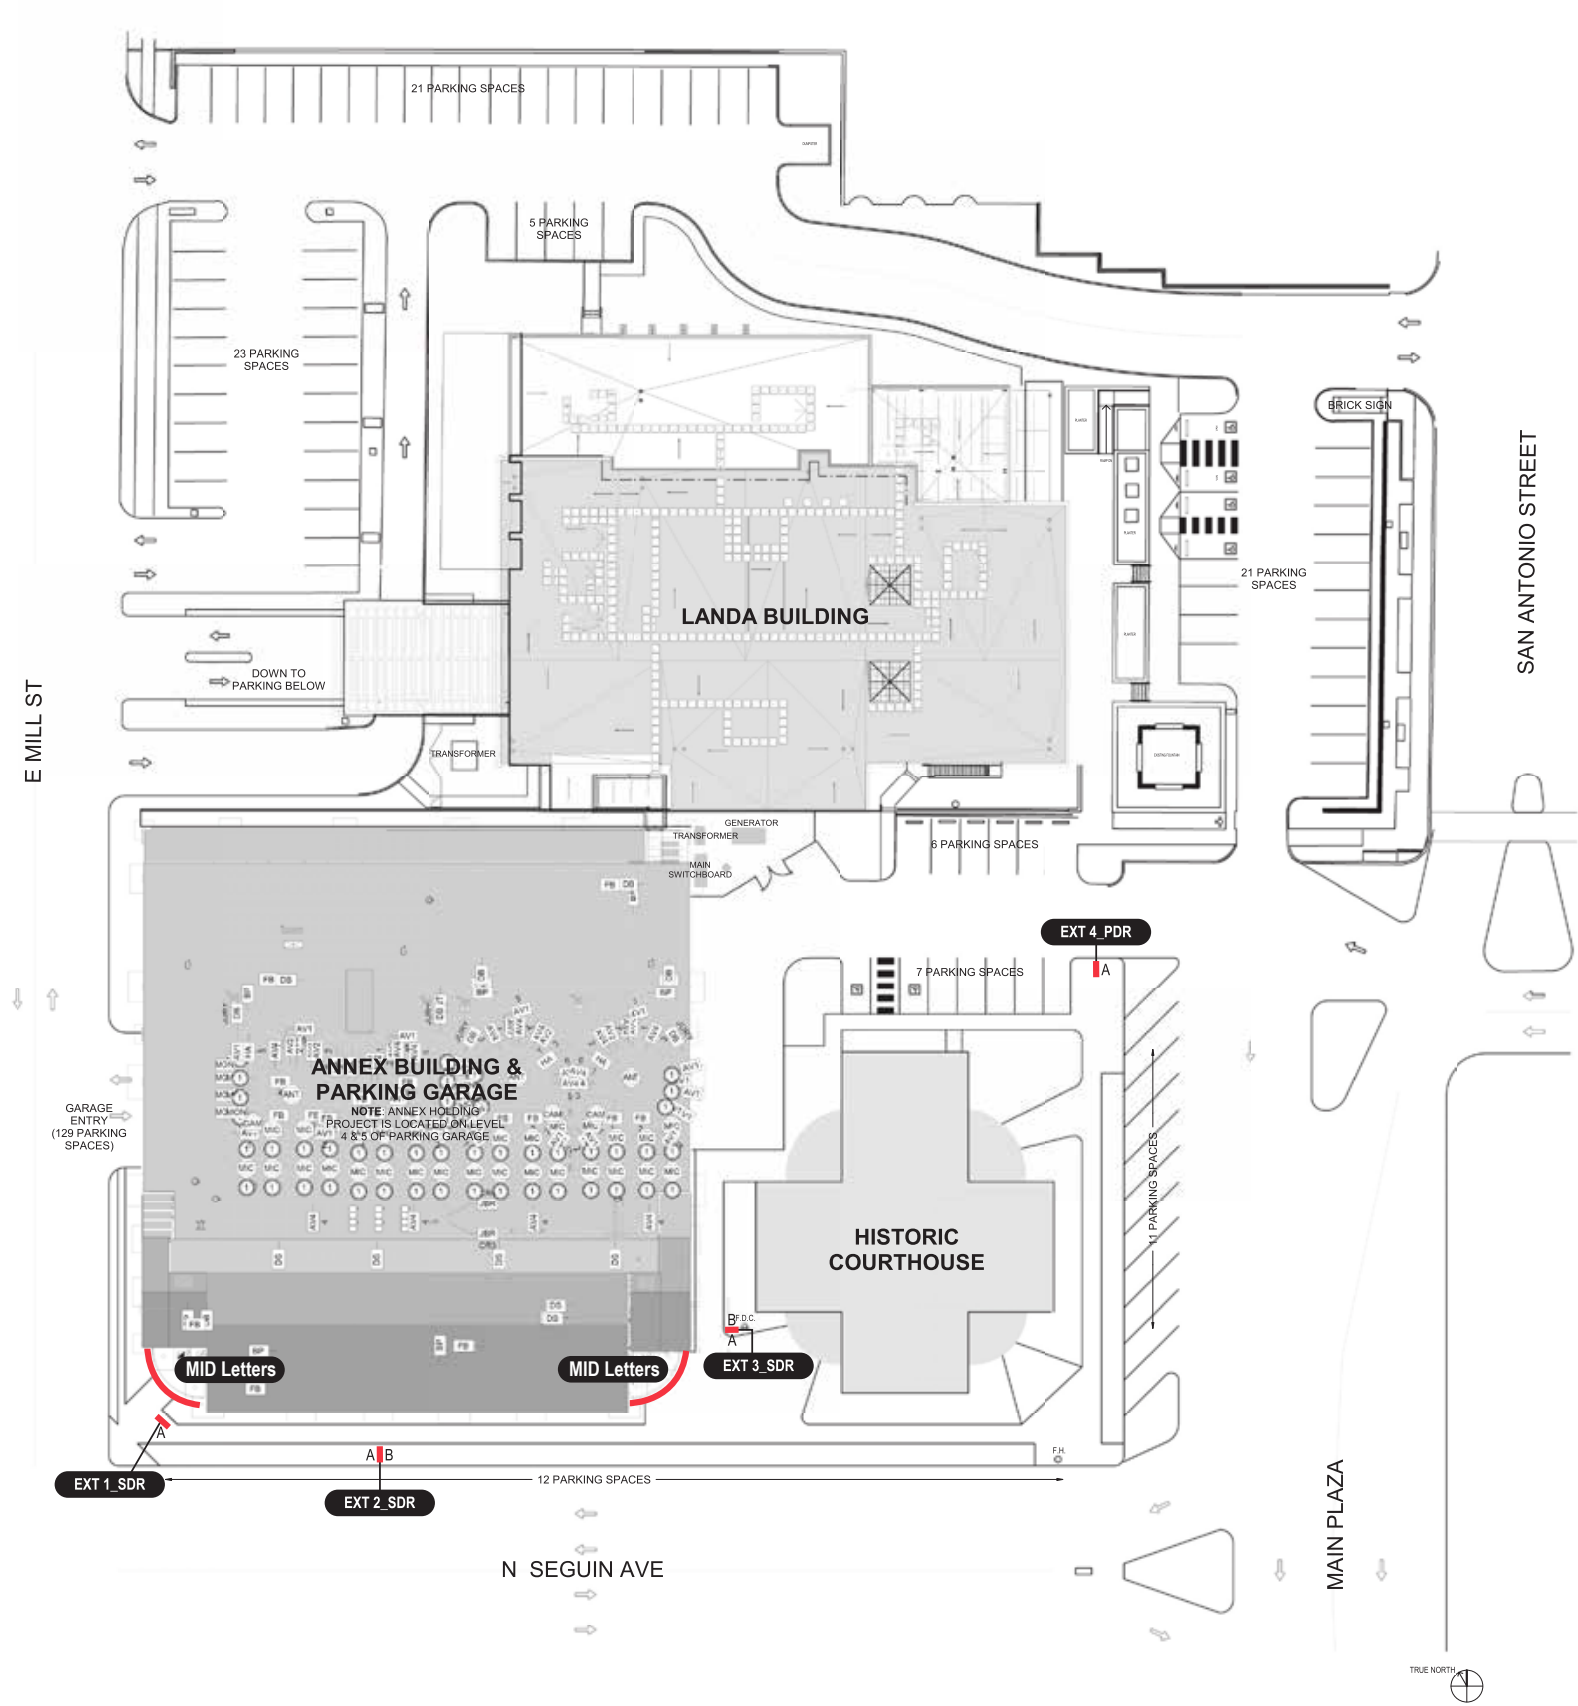

201 Kitty Hawk Dr., Suite 100, Morrisville, NC 27560  
919.354.3800 • www.poblocki.com

This document is owned by and the information contained in it is proprietary to Poblocki Sign Company, LLC. By receipt hereof, the holder agrees not to use the information, disclose it to any third party or reproduce this document without the prior written consent of Poblocki Sign Company, LLC. Holder also agrees to immediately return this document upon request by Poblocki Sign Company, LLC.

This document represents only an approximation of material colors specified. Actual product colors may vary from this print or digital image.

Project

Comal County  
Annex

New Braunfels, TX

Notes

Exterior  
Sign Location Plan