


6/17/2021 1:11:52 PM ***File-02User s**Public Works**farrow\Documents\Layouts*Power of att* Klein Elementary_001.dgn



NOTE:
TO BE INSTALLED BY NBISD.

NO.	DATE	REVISION	APPROV.

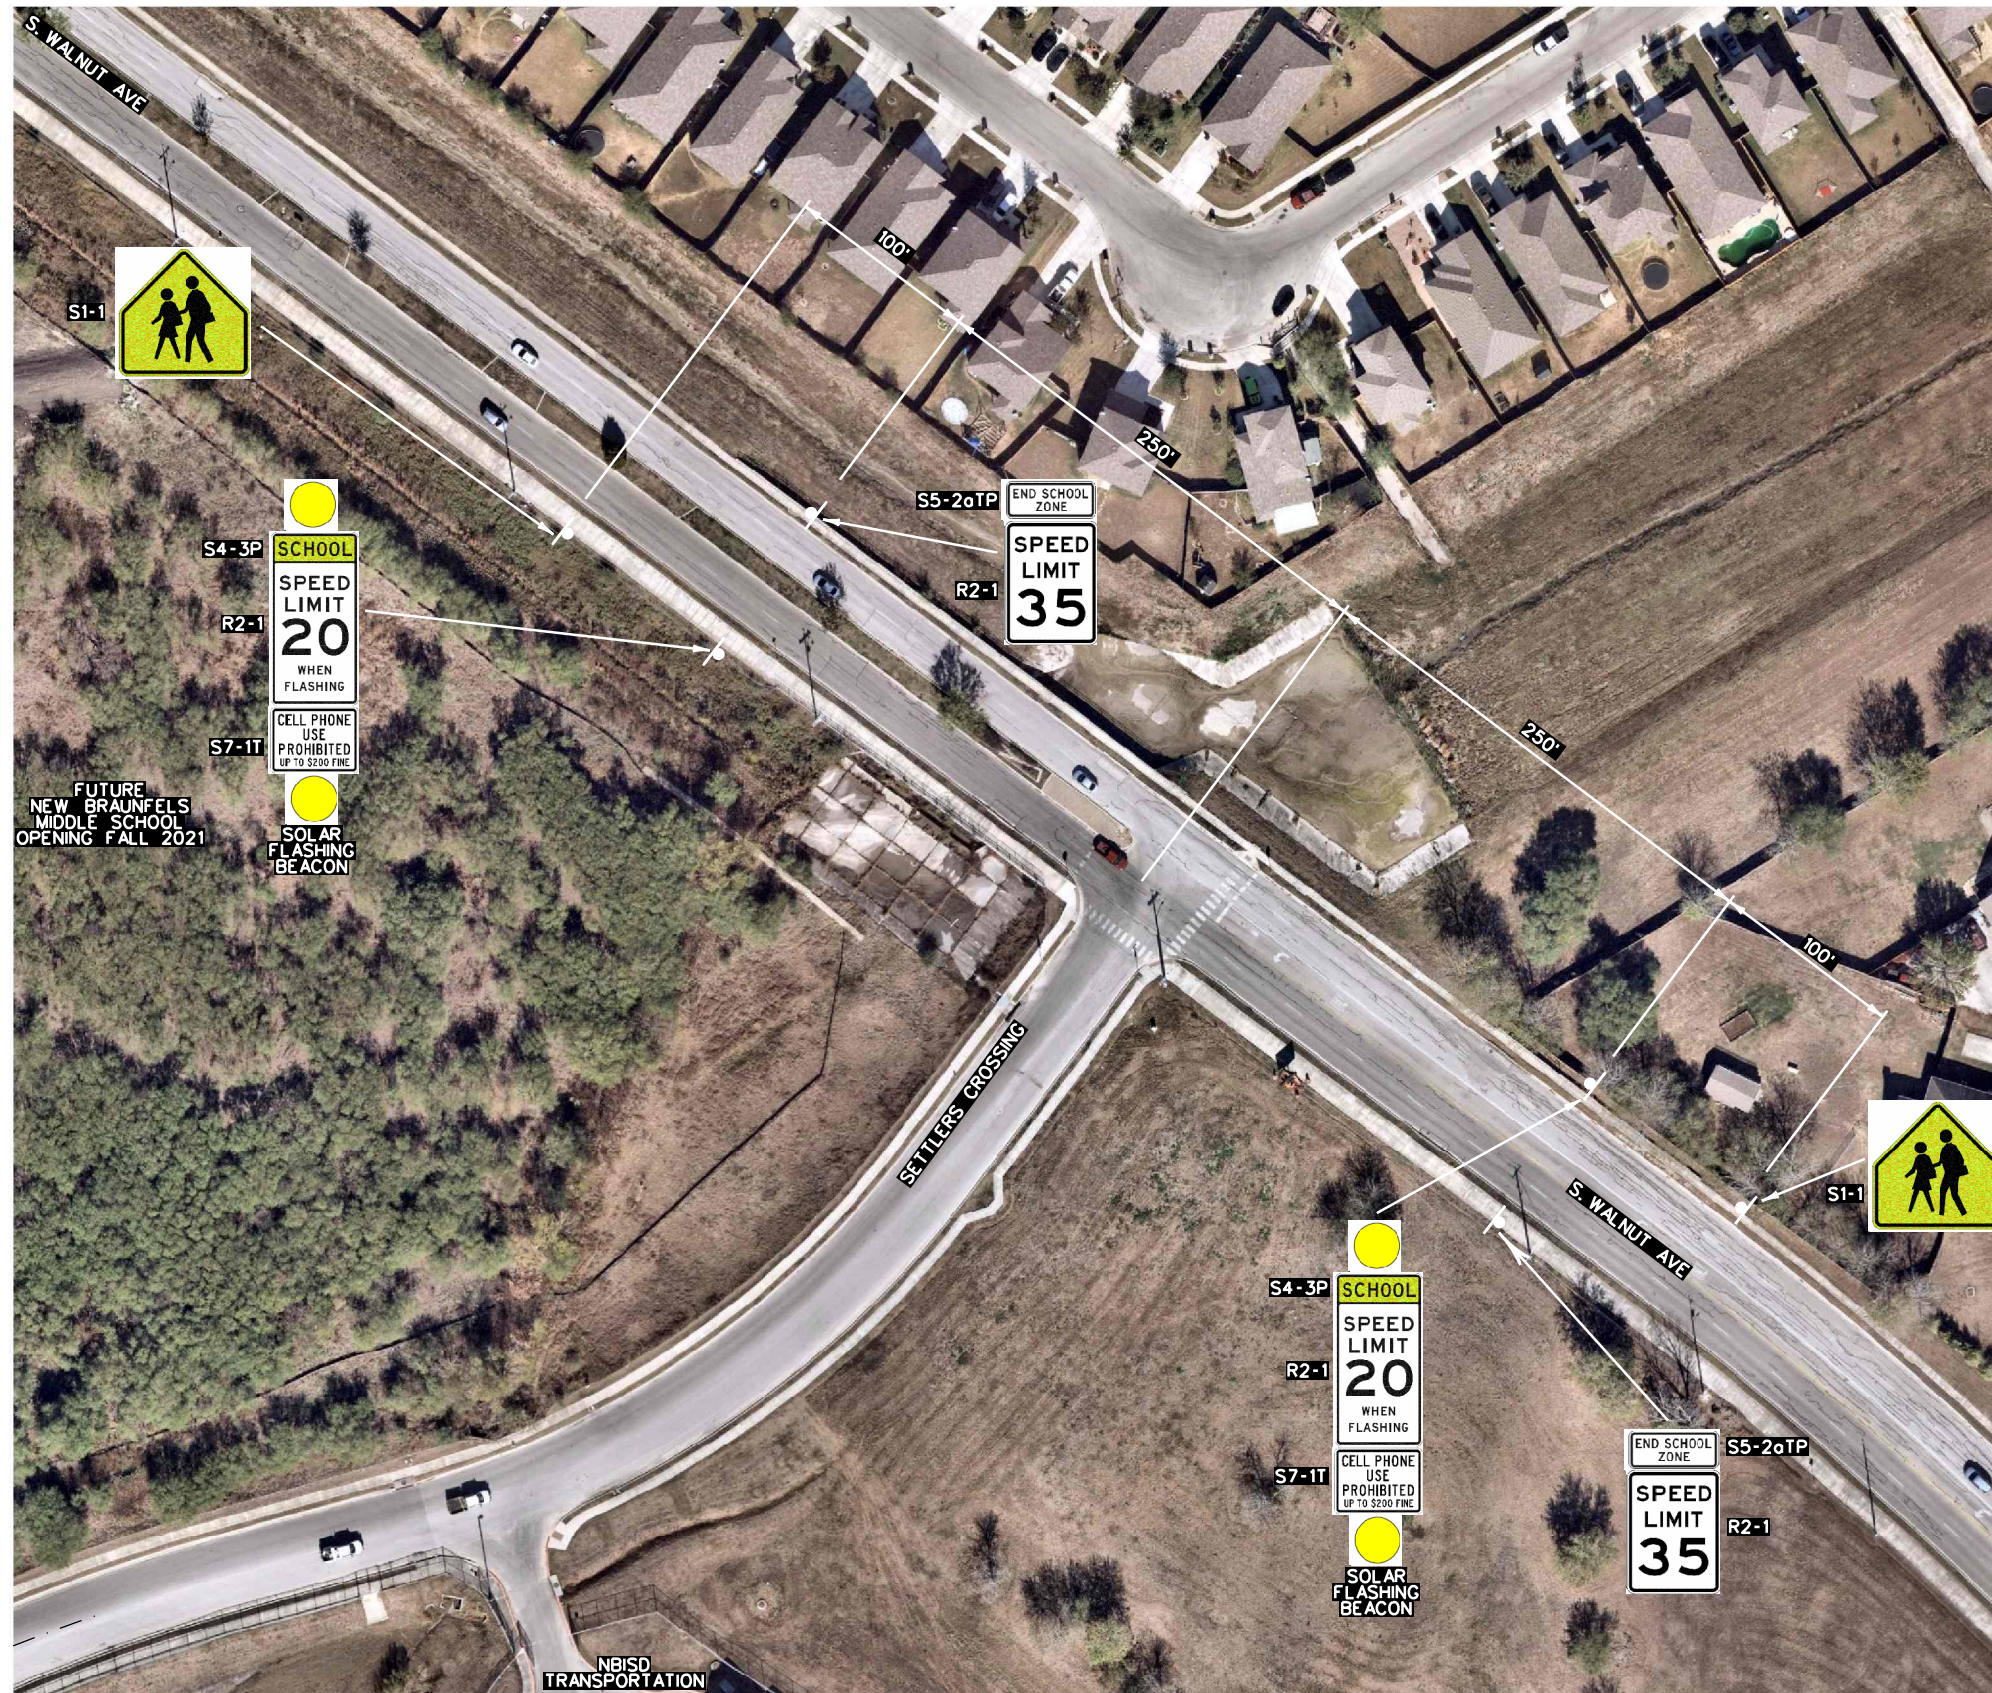


ENGINEERING DIVISION

KLEIN ELEMENTARY
PROPOSED SIGNING LAYOUT

SCALE: 1"=100'	SHEET: 1 OF 2	
COUNTY	PROJECT NO.	
GUADALUPE		

6/17/2021 1:24:57 PM
\\f11e-02\user\ss\Public\Works\for\row\Documents\Layouts\Power\dr\of\Klein Elementary\Authorization\Prop-Klein-Elementary_002.dgn

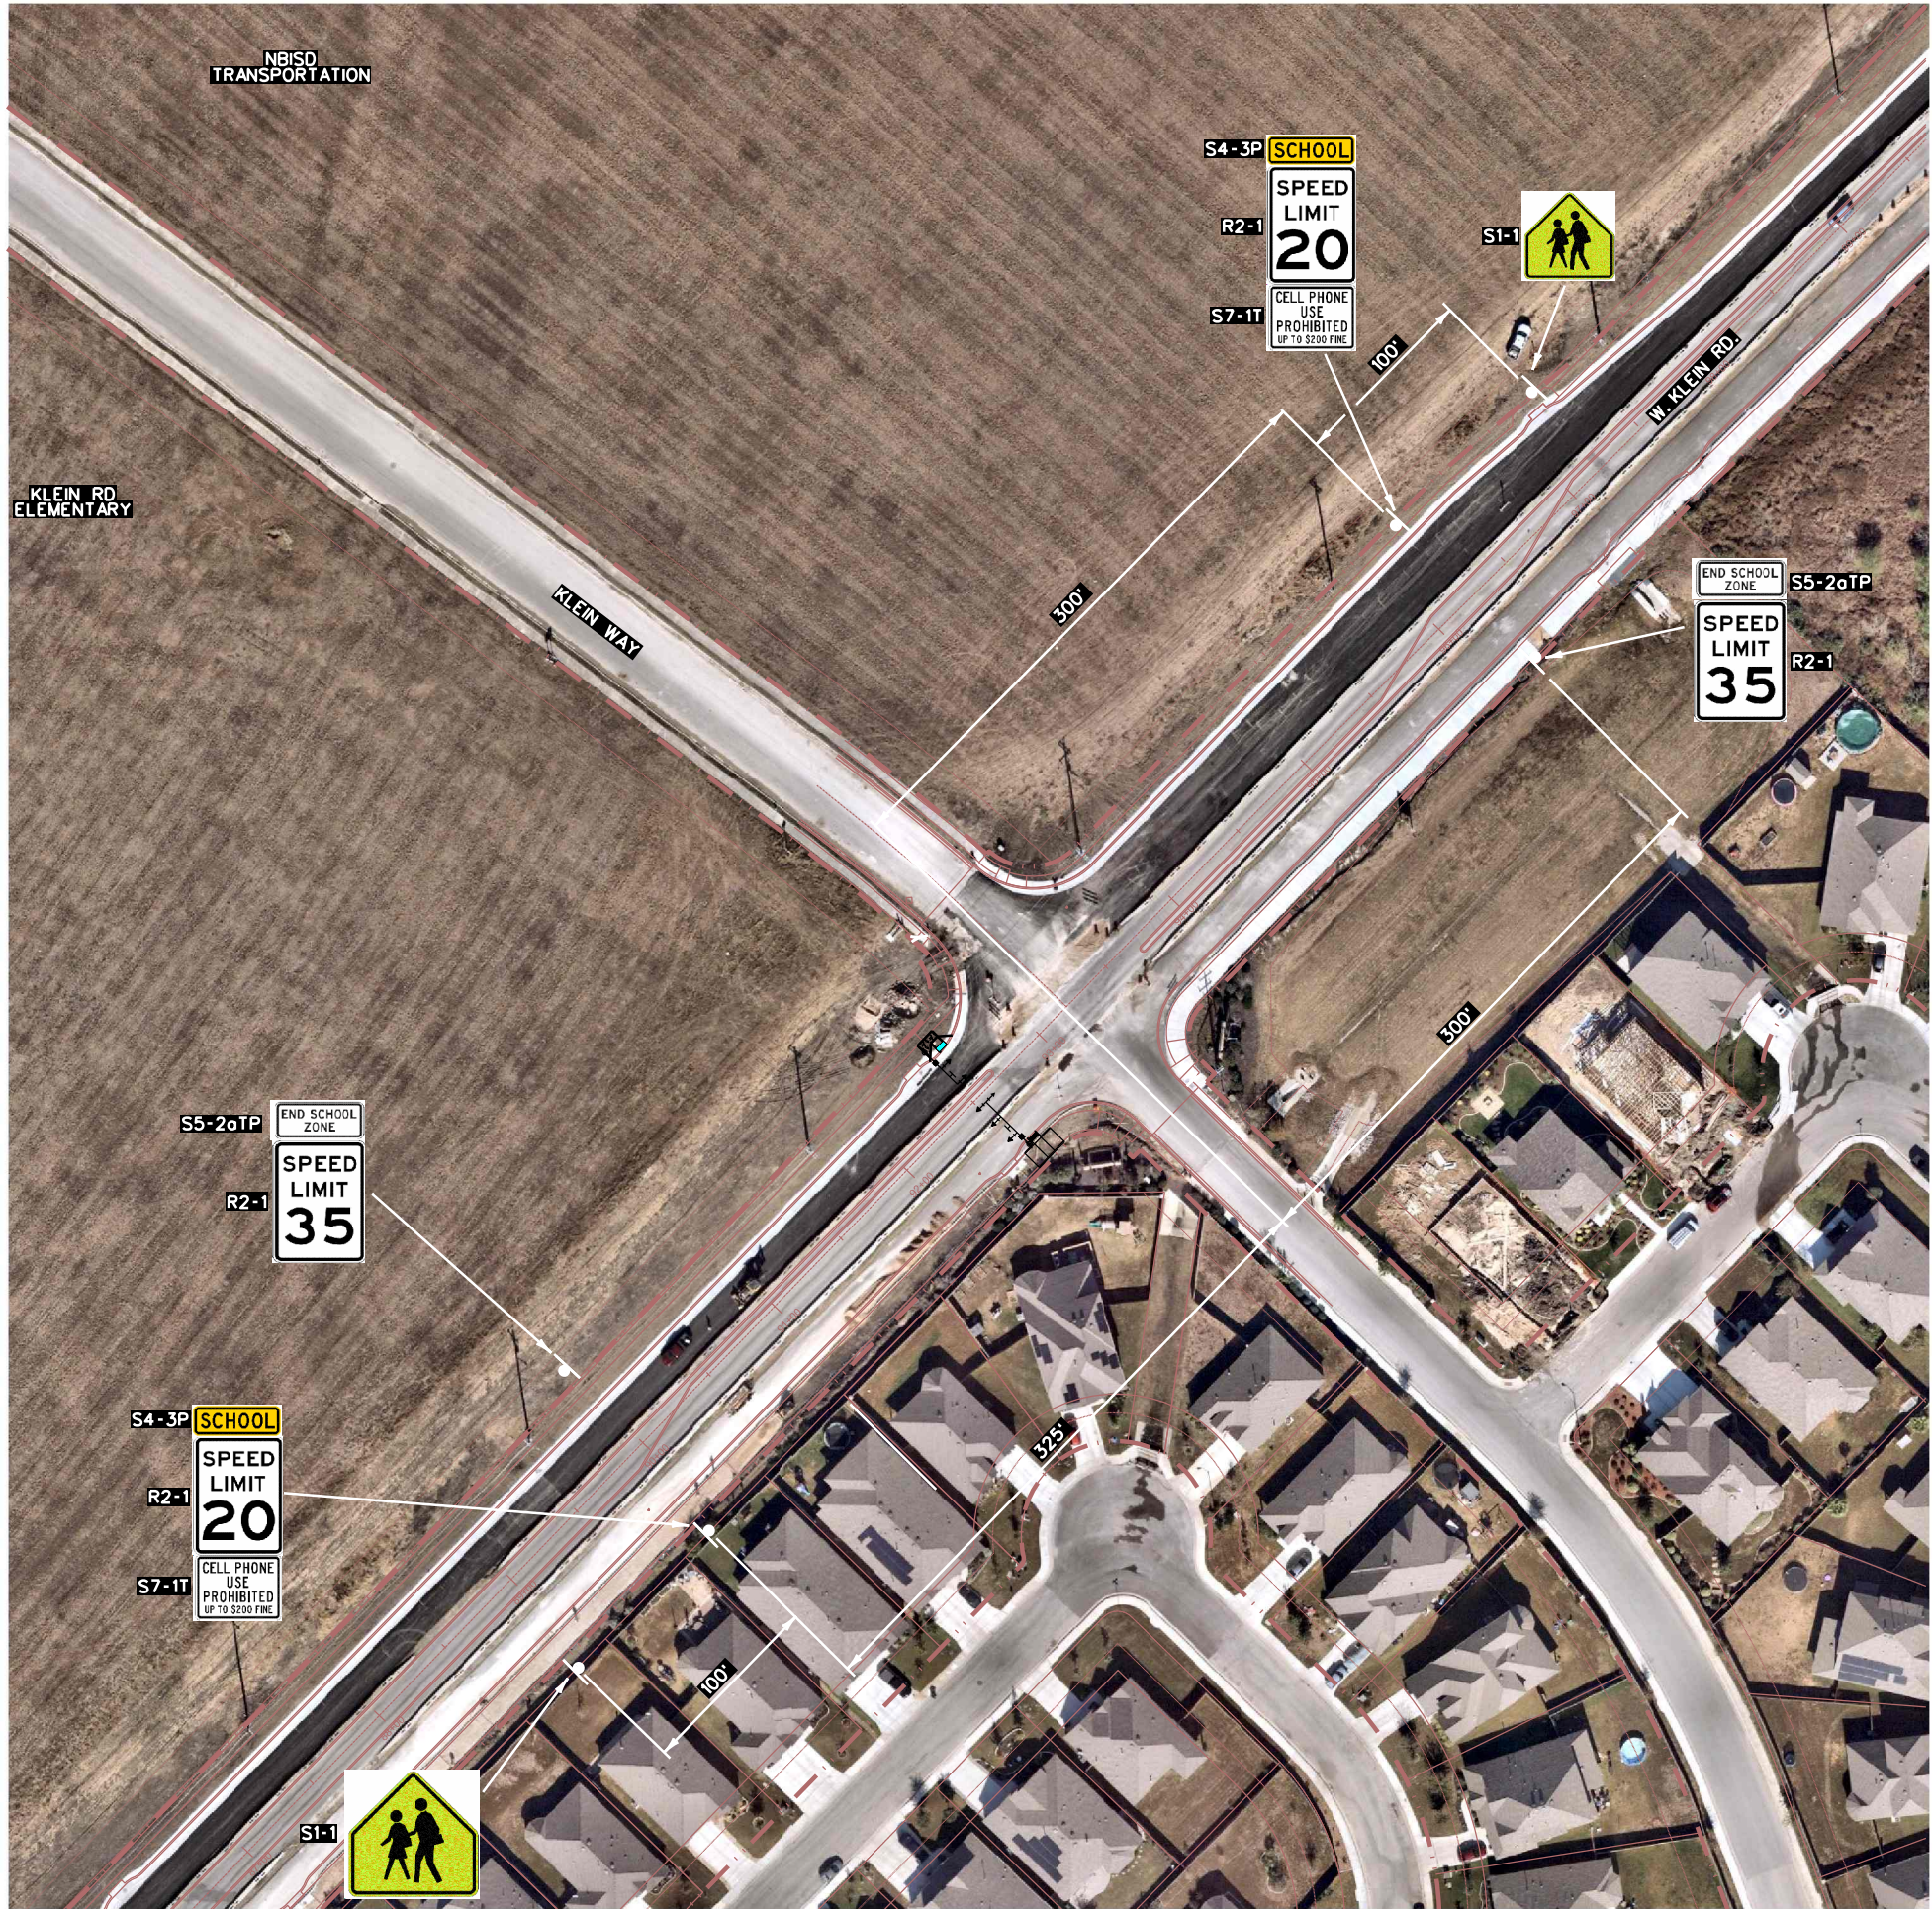

NO.	DATE	REVISION	APPROV.



City of
New Braunfels

ENGINEERING DIVISION

KLEIN ELEMENTARY
PROPOSED SIGNING LAYOUT

SCALE: 1"=100'	SHEET: 2 OF 2
COUNTY	PROJECT NO.
GUADALUPE	