



MATCH LINE A



NO.	DATE	REVISION	APPROV.

 City of
New Braunfels
ENGINEERING DIVISION

AVERY PKWY
STRIPING & SIGNING LAYOUT

SCALE: 1"=50'	SHEET: 1 OF 9	
COUNTY	PROJECT NO.	
GUADALUPE		

MATCH LINE A



MATCH LINE B



ITEM DESCRIPTION	UNIT	EST	FINAL
REFL PAV MRK TY 1(Y)4"(SLD)(100MIL)	LF	1066	

NO.	DATE	REVISION	APPROV.

 City of
New Braunfels
ENGINEERING DIVISION

EVERY PKWY
STRIPING & SIGNING LAYOUT

SCALE: 1"=50'	SHEET: 2 OF 9	
COUNTY	PROJECT NO.	
GUADALUPE		

MATCH LINE B



MATCH LINE C



ITEM DESCRIPTION	UNIT	EST	FINAL
REFL PAV MRK TY 1(Y)4"(SLD)(100MIL)	LF	984	

NO.	DATE	REVISION	APPROV.

 City of
New Braunfels
ENGINEERING DIVISION

AVERY PKWY
STRIPING & SIGNING LAYOUT

SCALE: 1"=50'	SHEET: 3 OF 9	
COUNTY	PROJECT NO.	
GUADALUPE		

6/18/2021 11:41:54 AM
\\fr18-02\user\ss\Public\Works\for\ow\Documents\Layouts\Power of Avery Pkwy\Avery_Parkway_SHT_004.dgn

MATCH LINE C



MATCH LINE D



ITEM DESCRIPTION	UNIT	EST	FINAL
REFL PAV MRK TY 1(Y)4"(SLD)(100MIL)	LF	1048	
REFL PAV MRK TY 1(W)24"(SLD)(100MIL)	LF	152	

NO.	DATE	REVISION	APPROV.

 City of
New Braunfels
ENGINEERING DIVISION

AVERY PKWY
STRIPING & SIGNING LAYOUT

SCALE: 1"=50'	SHEET: 4 OF 9	
COUNTY	PROJECT NO.	
GUADALUPE		

MATCH LINE D



MATCH LINE E



ITEM DESCRIPTION	UNIT	EST	FINAL
REFL PAV MRK TY 1(Y)4"(SLD)(100MIL)	LF	1200	

NO.	DATE	REVISION	APPROV.

 **City of
New Braunfels**
ENGINEERING DIVISION

AVERY PKWY
STRIPING & SIGNING LAYOUT

SCALE: 1"=50'	SHEET: 5 OF 9	
COUNTY	PROJECT NO.	
GUADALUPE		

6/17/2021 3:31:46 PM \\F:\Users\ss\Public\Works\for\ow\Documents\Layouts\Power of Avery Pkwy\Avery_Parkway_SHT_006.dgn

MATCH LINE E



MATCH LINE F



ITEM DESCRIPTION	UNIT	EST	FINAL
REFL PAV MRK TY 1(Y)4"(SLD)(100MIL)	LF	1058	

NO.	DATE	REVISION	APPROV.


 **City of
New Braunfels**
ENGINEERING DIVISION

AVERY PKWY
STRIPING & SIGNING LAYOUT

SCALE: 1"=50'	SHEET: 6 OF 9	
COUNTY	PROJECT NO.	
GUADALUPE		

6/18/2021 11:38:24 AM
\\fl16-02\user\ss\Public\Work\for\row\Documents\all\layouts\Power of Avery Pkwy\Avery_Parkway_SHT_007.dgn

MATCH LINE F

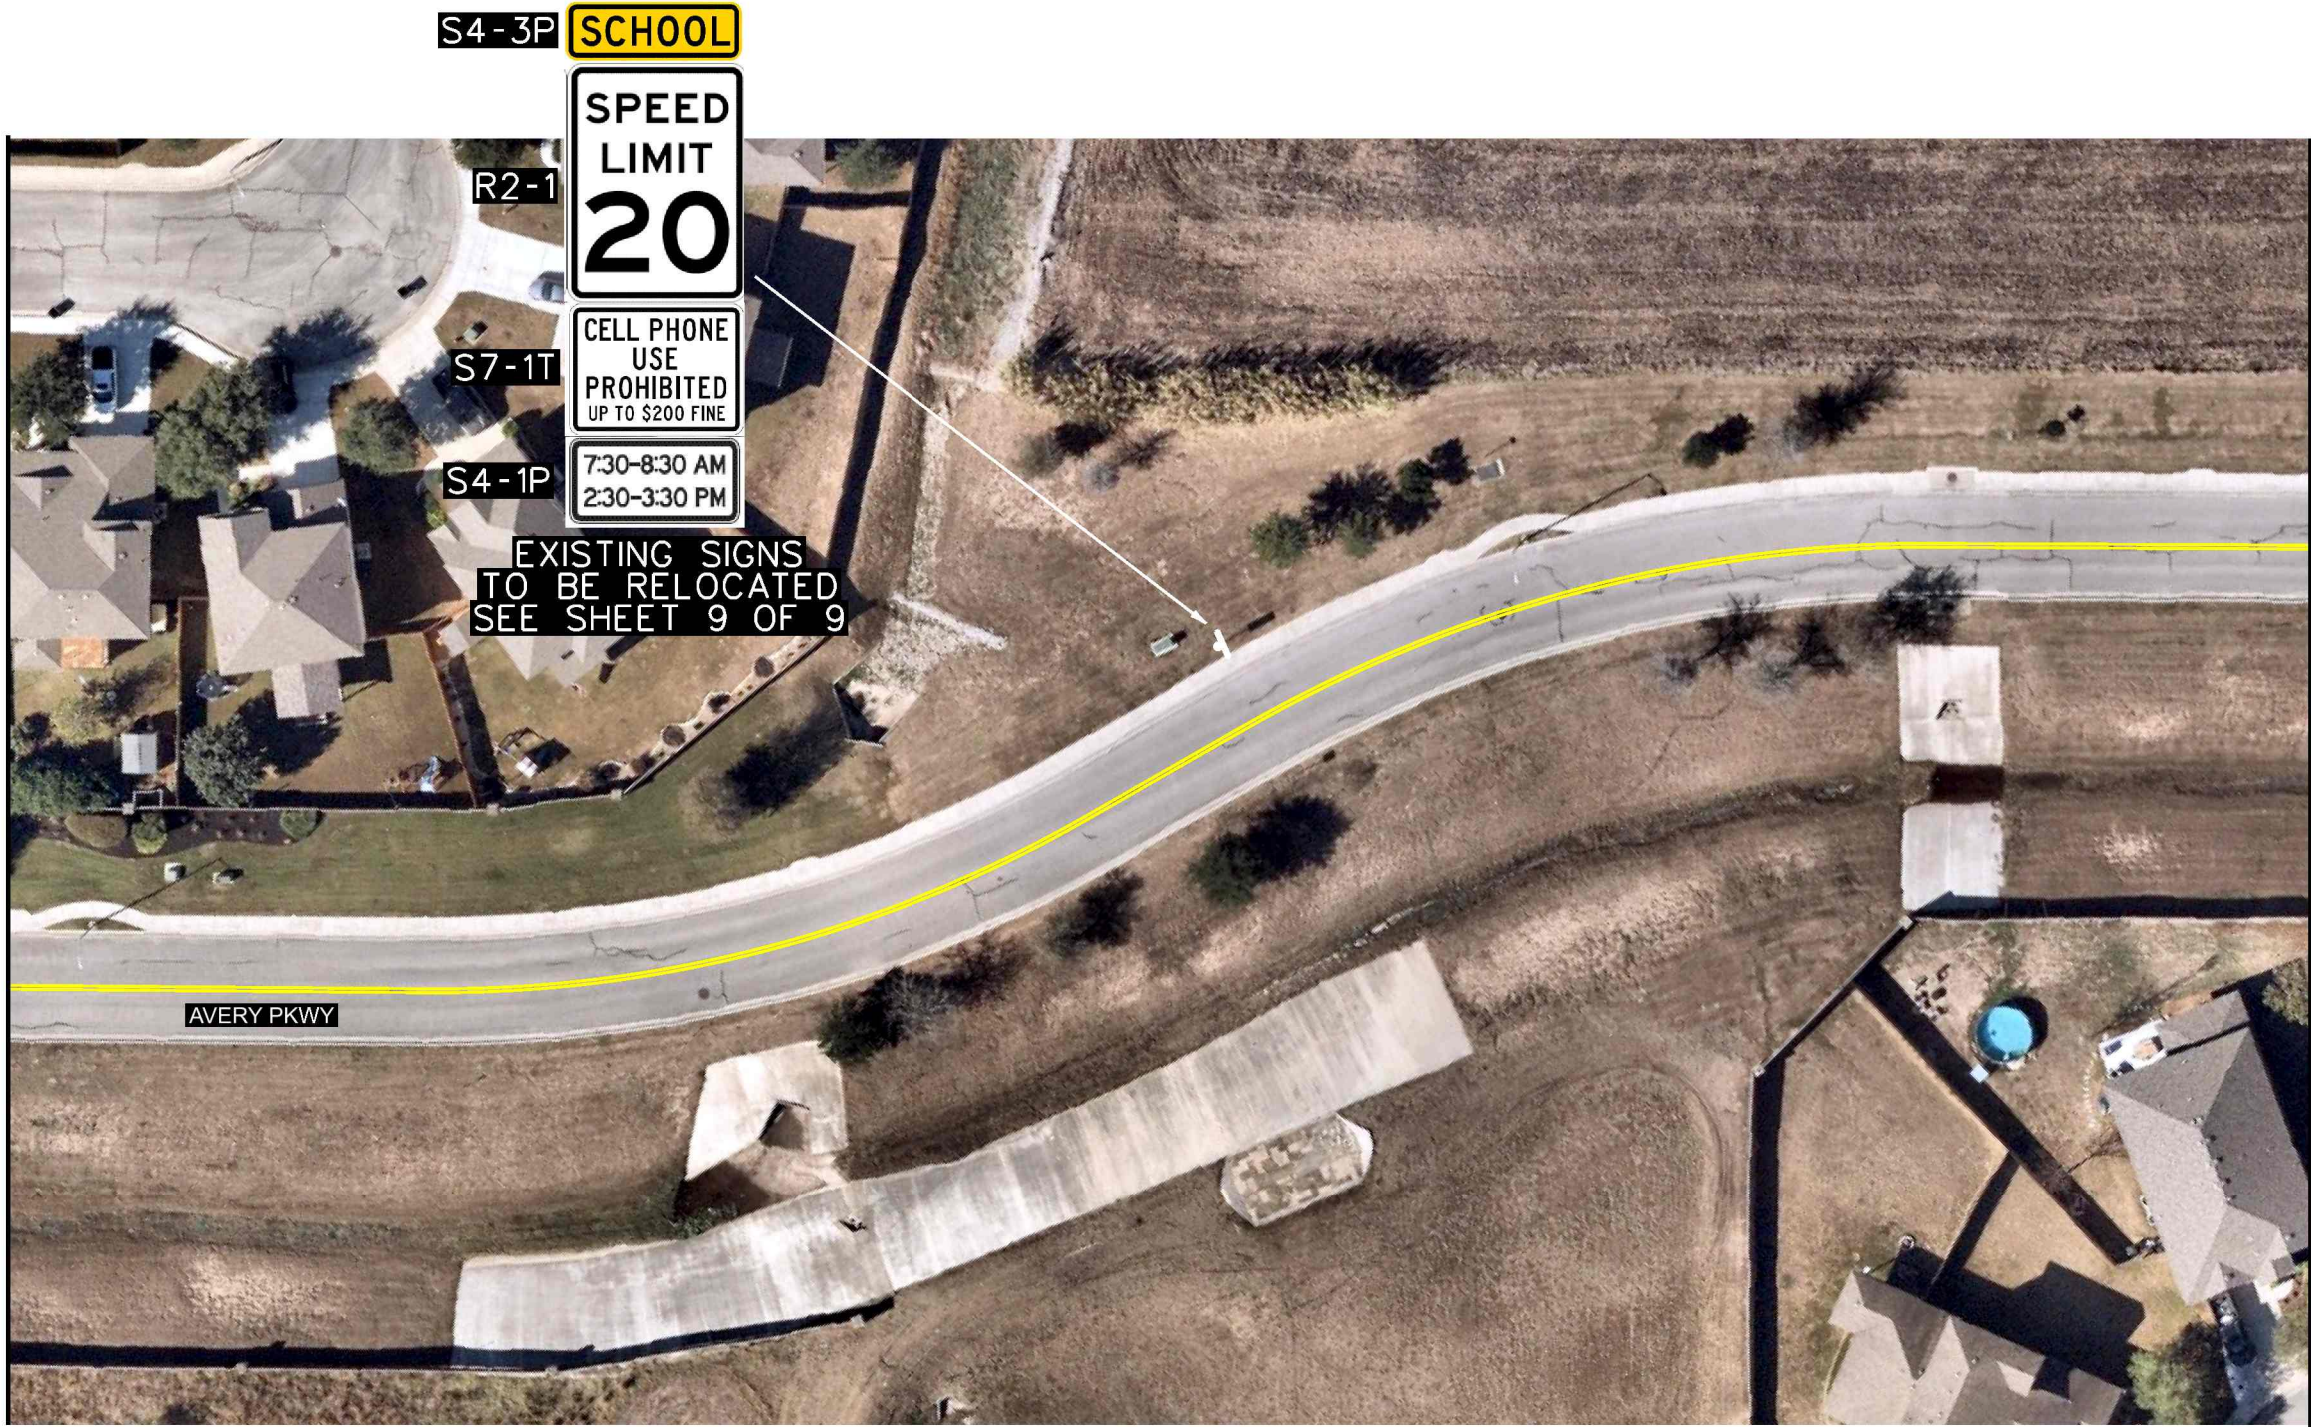

MATCH LINE G

ITEM DESCRIPTION	UNIT	EST	FINAL
REFL PAV MRK TY 1(Y)4"(SLD)(100MIL)	LF	1240	

NO.	DATE	REVISION	APPROV.



ENGINEERING DIVISION

AVERY PKWY
STRIPING & SIGNING LAYOUT

SCALE: 1"=50'	SHEET: 7 OF 9
COUNTY GUADALUPE	PROJECT NO.

6/18/2021 11:39:14 AM
\\fl18-02\user\ss\Public\Work\for\row\Documents\all\layouts\Power\dr\of\Avery Pkwy\Avery_Parkway_SHT_008.dgn

MATCH LINE G



MATCH LINE H



ITEM DESCRIPTION	UNIT	EST	FINAL
REFL PAV MRK TY 1(Y)4"(SLD)(100MIL)	LF	988	
REFL PAV MRK TY 1(W)24"(SLD)(100MIL)	LF	62	


NO.	DATE	REVISION	APPROV.



AVERY PKWY
STRIPING & SIGNING LAYOUT

SCALE: 1"=50'	SHEET: 8 OF 9	
COUNTY	PROJECT NO.	
GUADALUPE		

MATCH LINE H

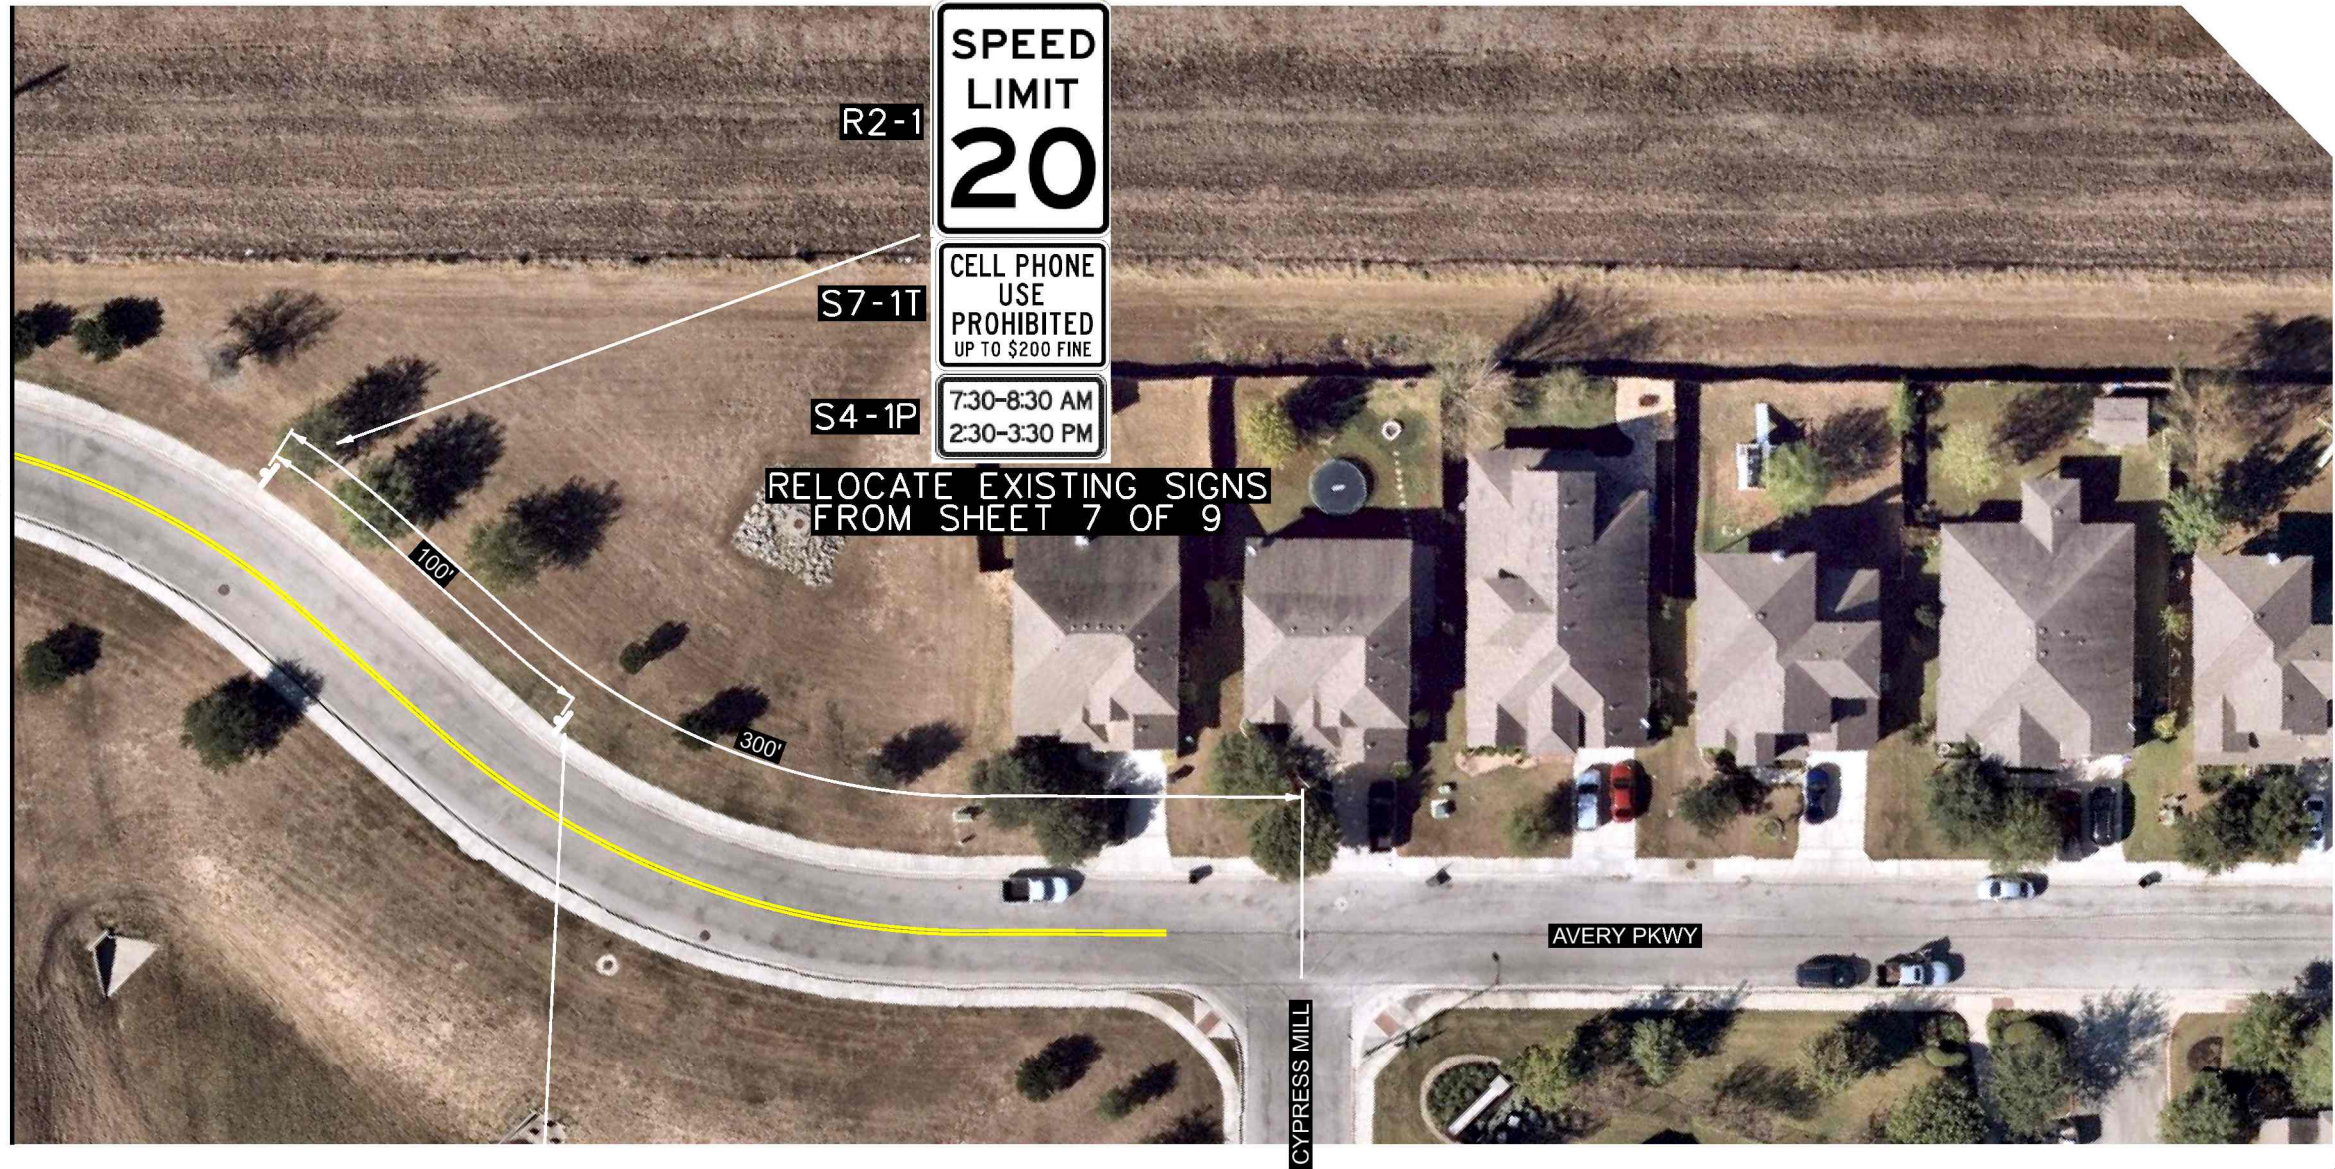

S1-1



SW16-9P



INSTALL NEW SIGNS

ITEM DESCRIPTION	UNIT	EST	FINAL
REFL PAV MRK TY 1(Y)4"(SLD)(100MIL)	LF	672	

NO.	DATE	REVISION	APPROV.


ENGINEERING DIVISION

AVERY PKWY
STRIPING & SIGNING LAYOUT

SCALE: 1"=50'	SHEET: 9 OF 9	
COUNTY	PROJECT NO.	
GUADALUPE		