


ISSUE DATE  
 REVISIONS

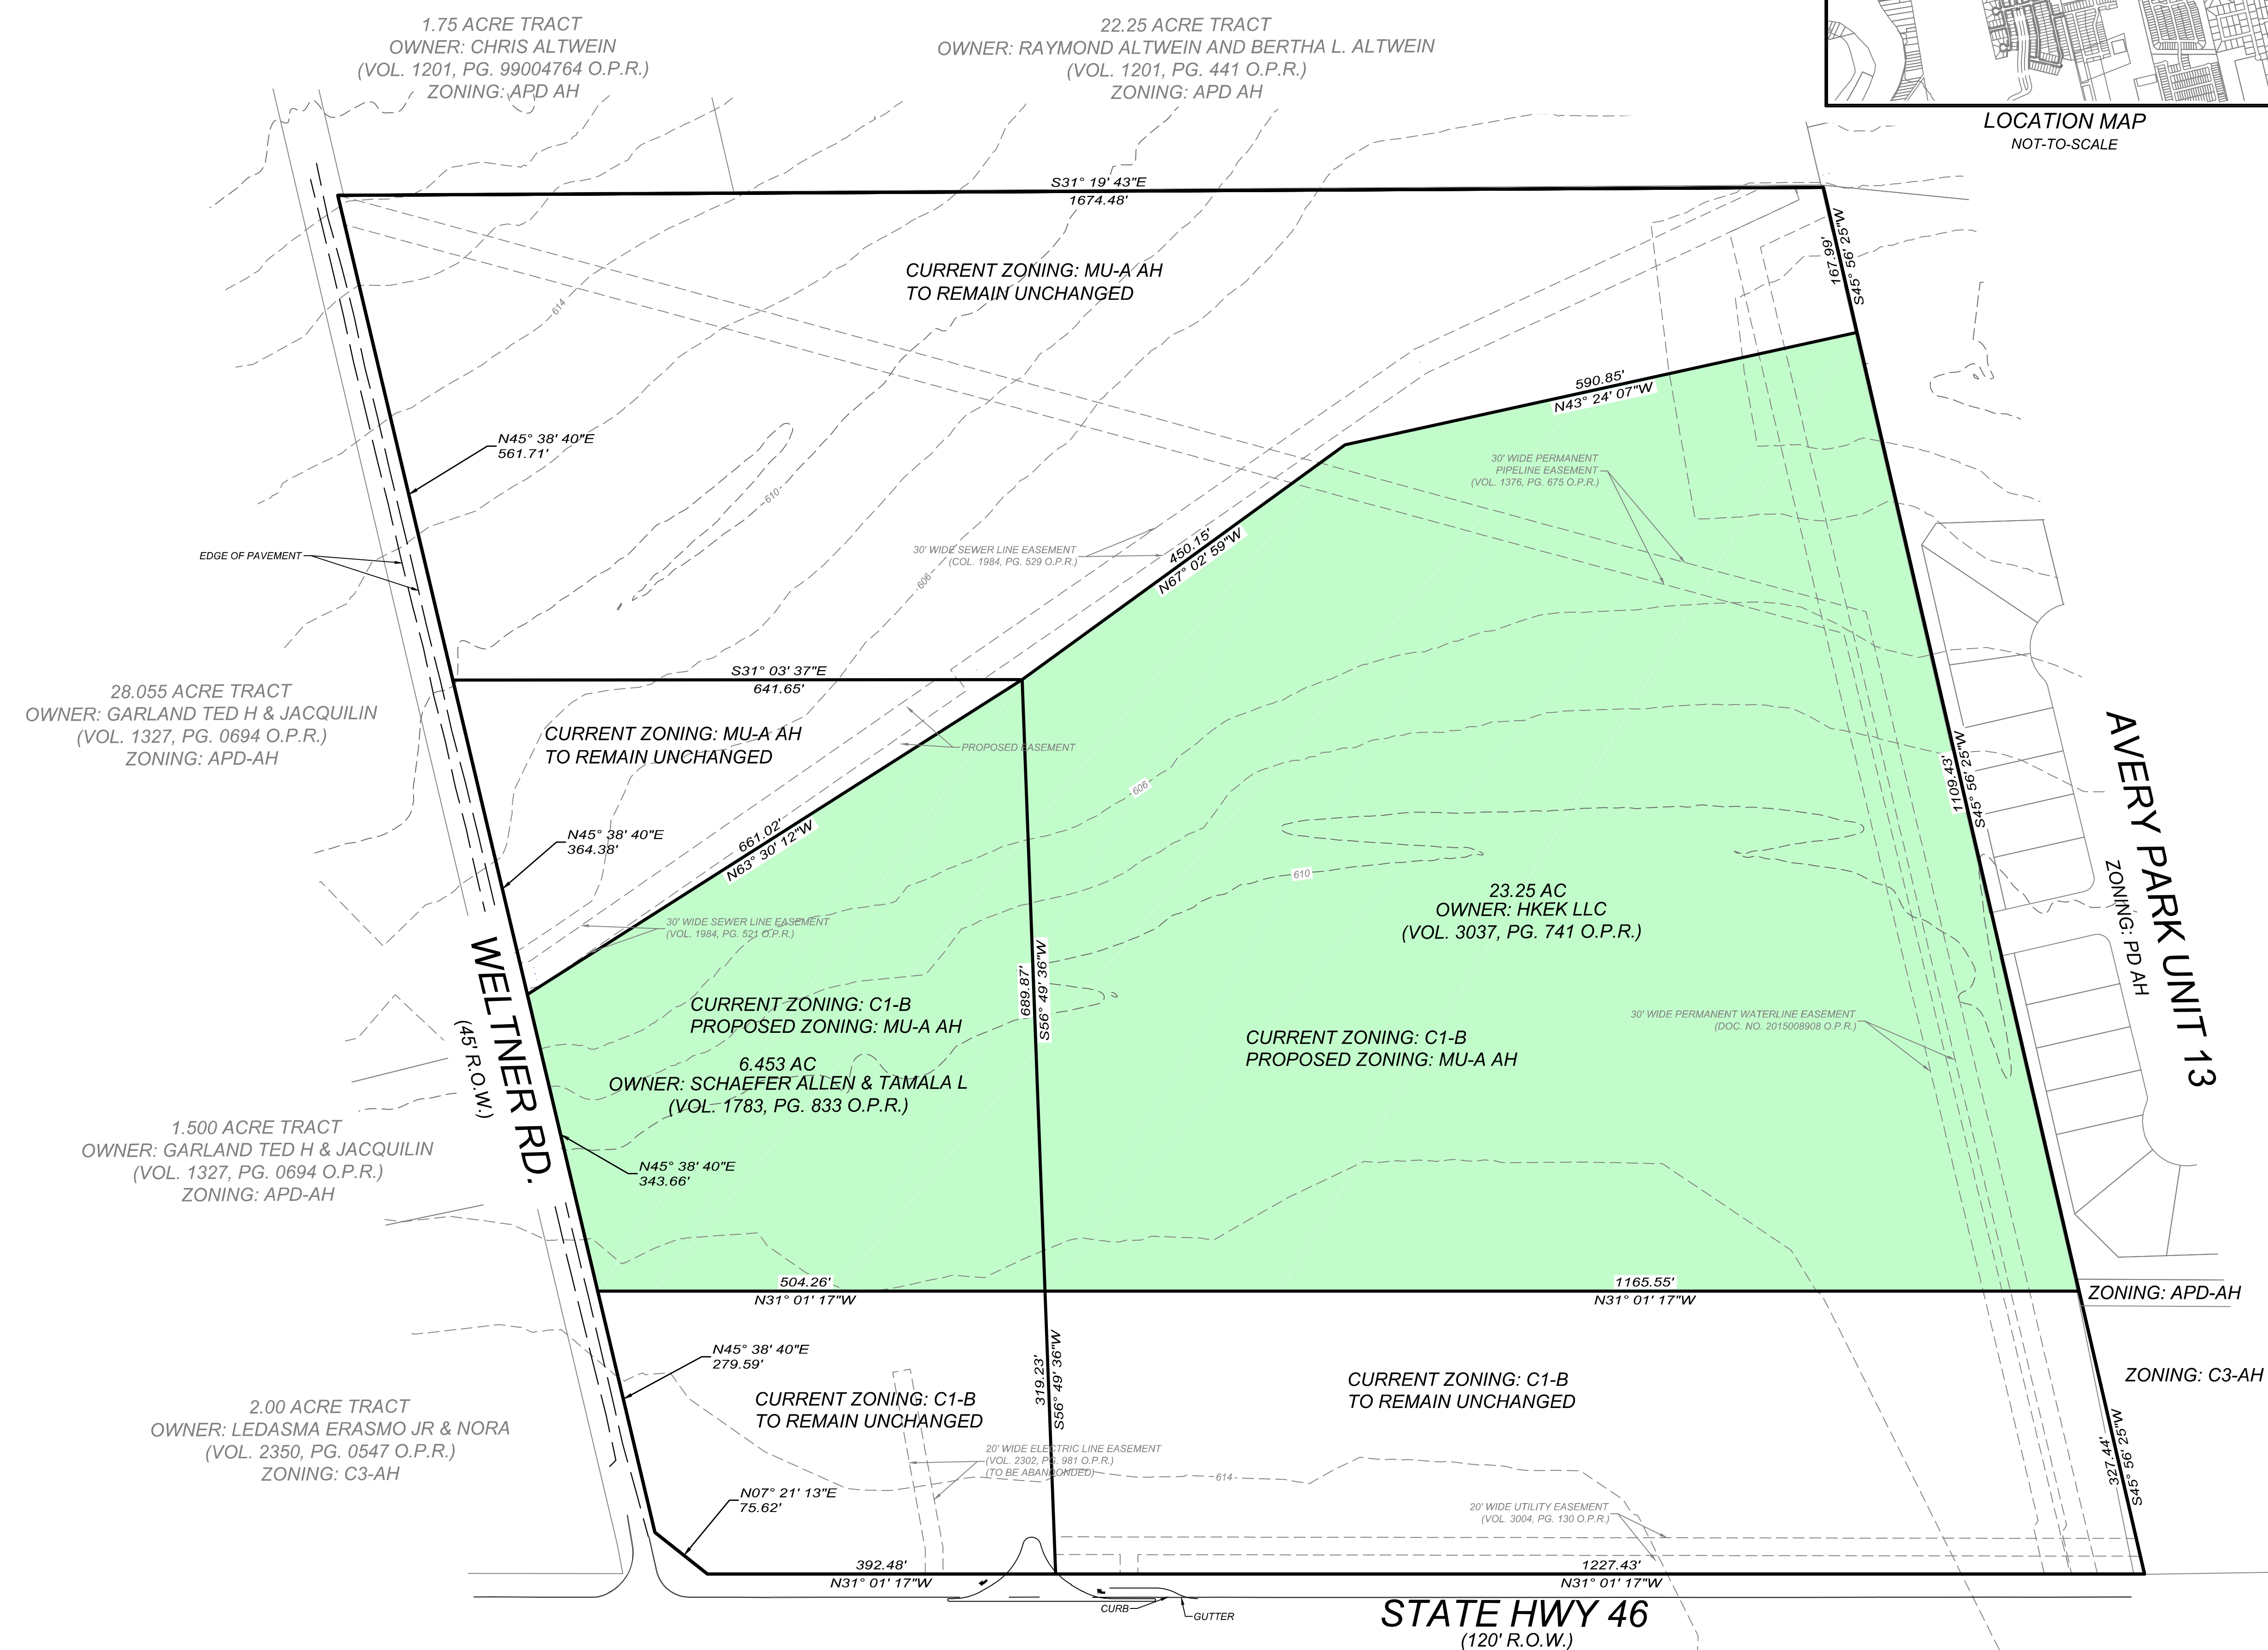

**KOHDENBERG 60-ac TRACT**  
 NEW BRAUNFELS, TX  
**PROPOSED ZONING CHANGE EXHIBIT**

Date: Aug 28, 2024, 10:58am User: idr\_mjleam  
 File: U:\Projects\1018\1018-01-01\Design\Exhibits\CAD\PROPOSED ZONING CHANGE EXHIBIT\_240726.dwg

THIS DOCUMENT HAS BEEN PRODUCED FROM MATERIAL THAT WAS STORED AND/OR TRANSMITTED ELECTRONICALLY AND MAY HAVE BEEN INADVERTENTLY ALTERED. RELY ONLY ON FINAL HARD COPY MATERIALS BEARING THE CONSULTANT'S ORIGINAL SIGNATURE AND SEAL.