





B5 Site Imagery (Google Maps)
Scale: N.T.S.

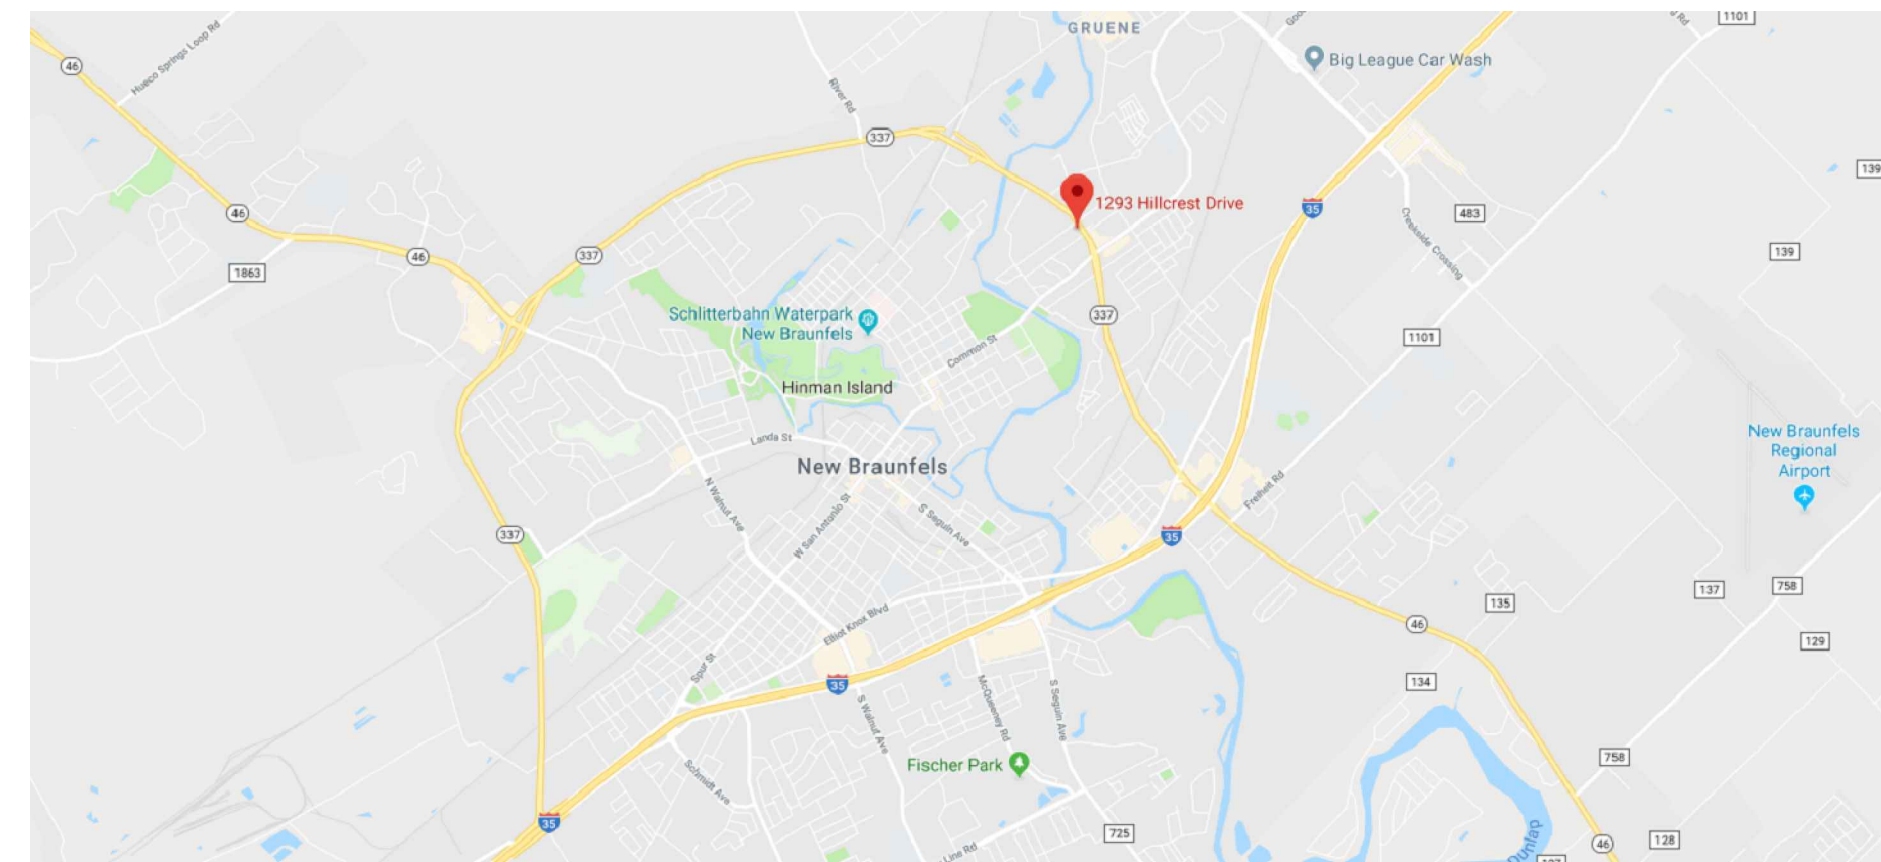

B7 Site Location
Scale: N.T.S.

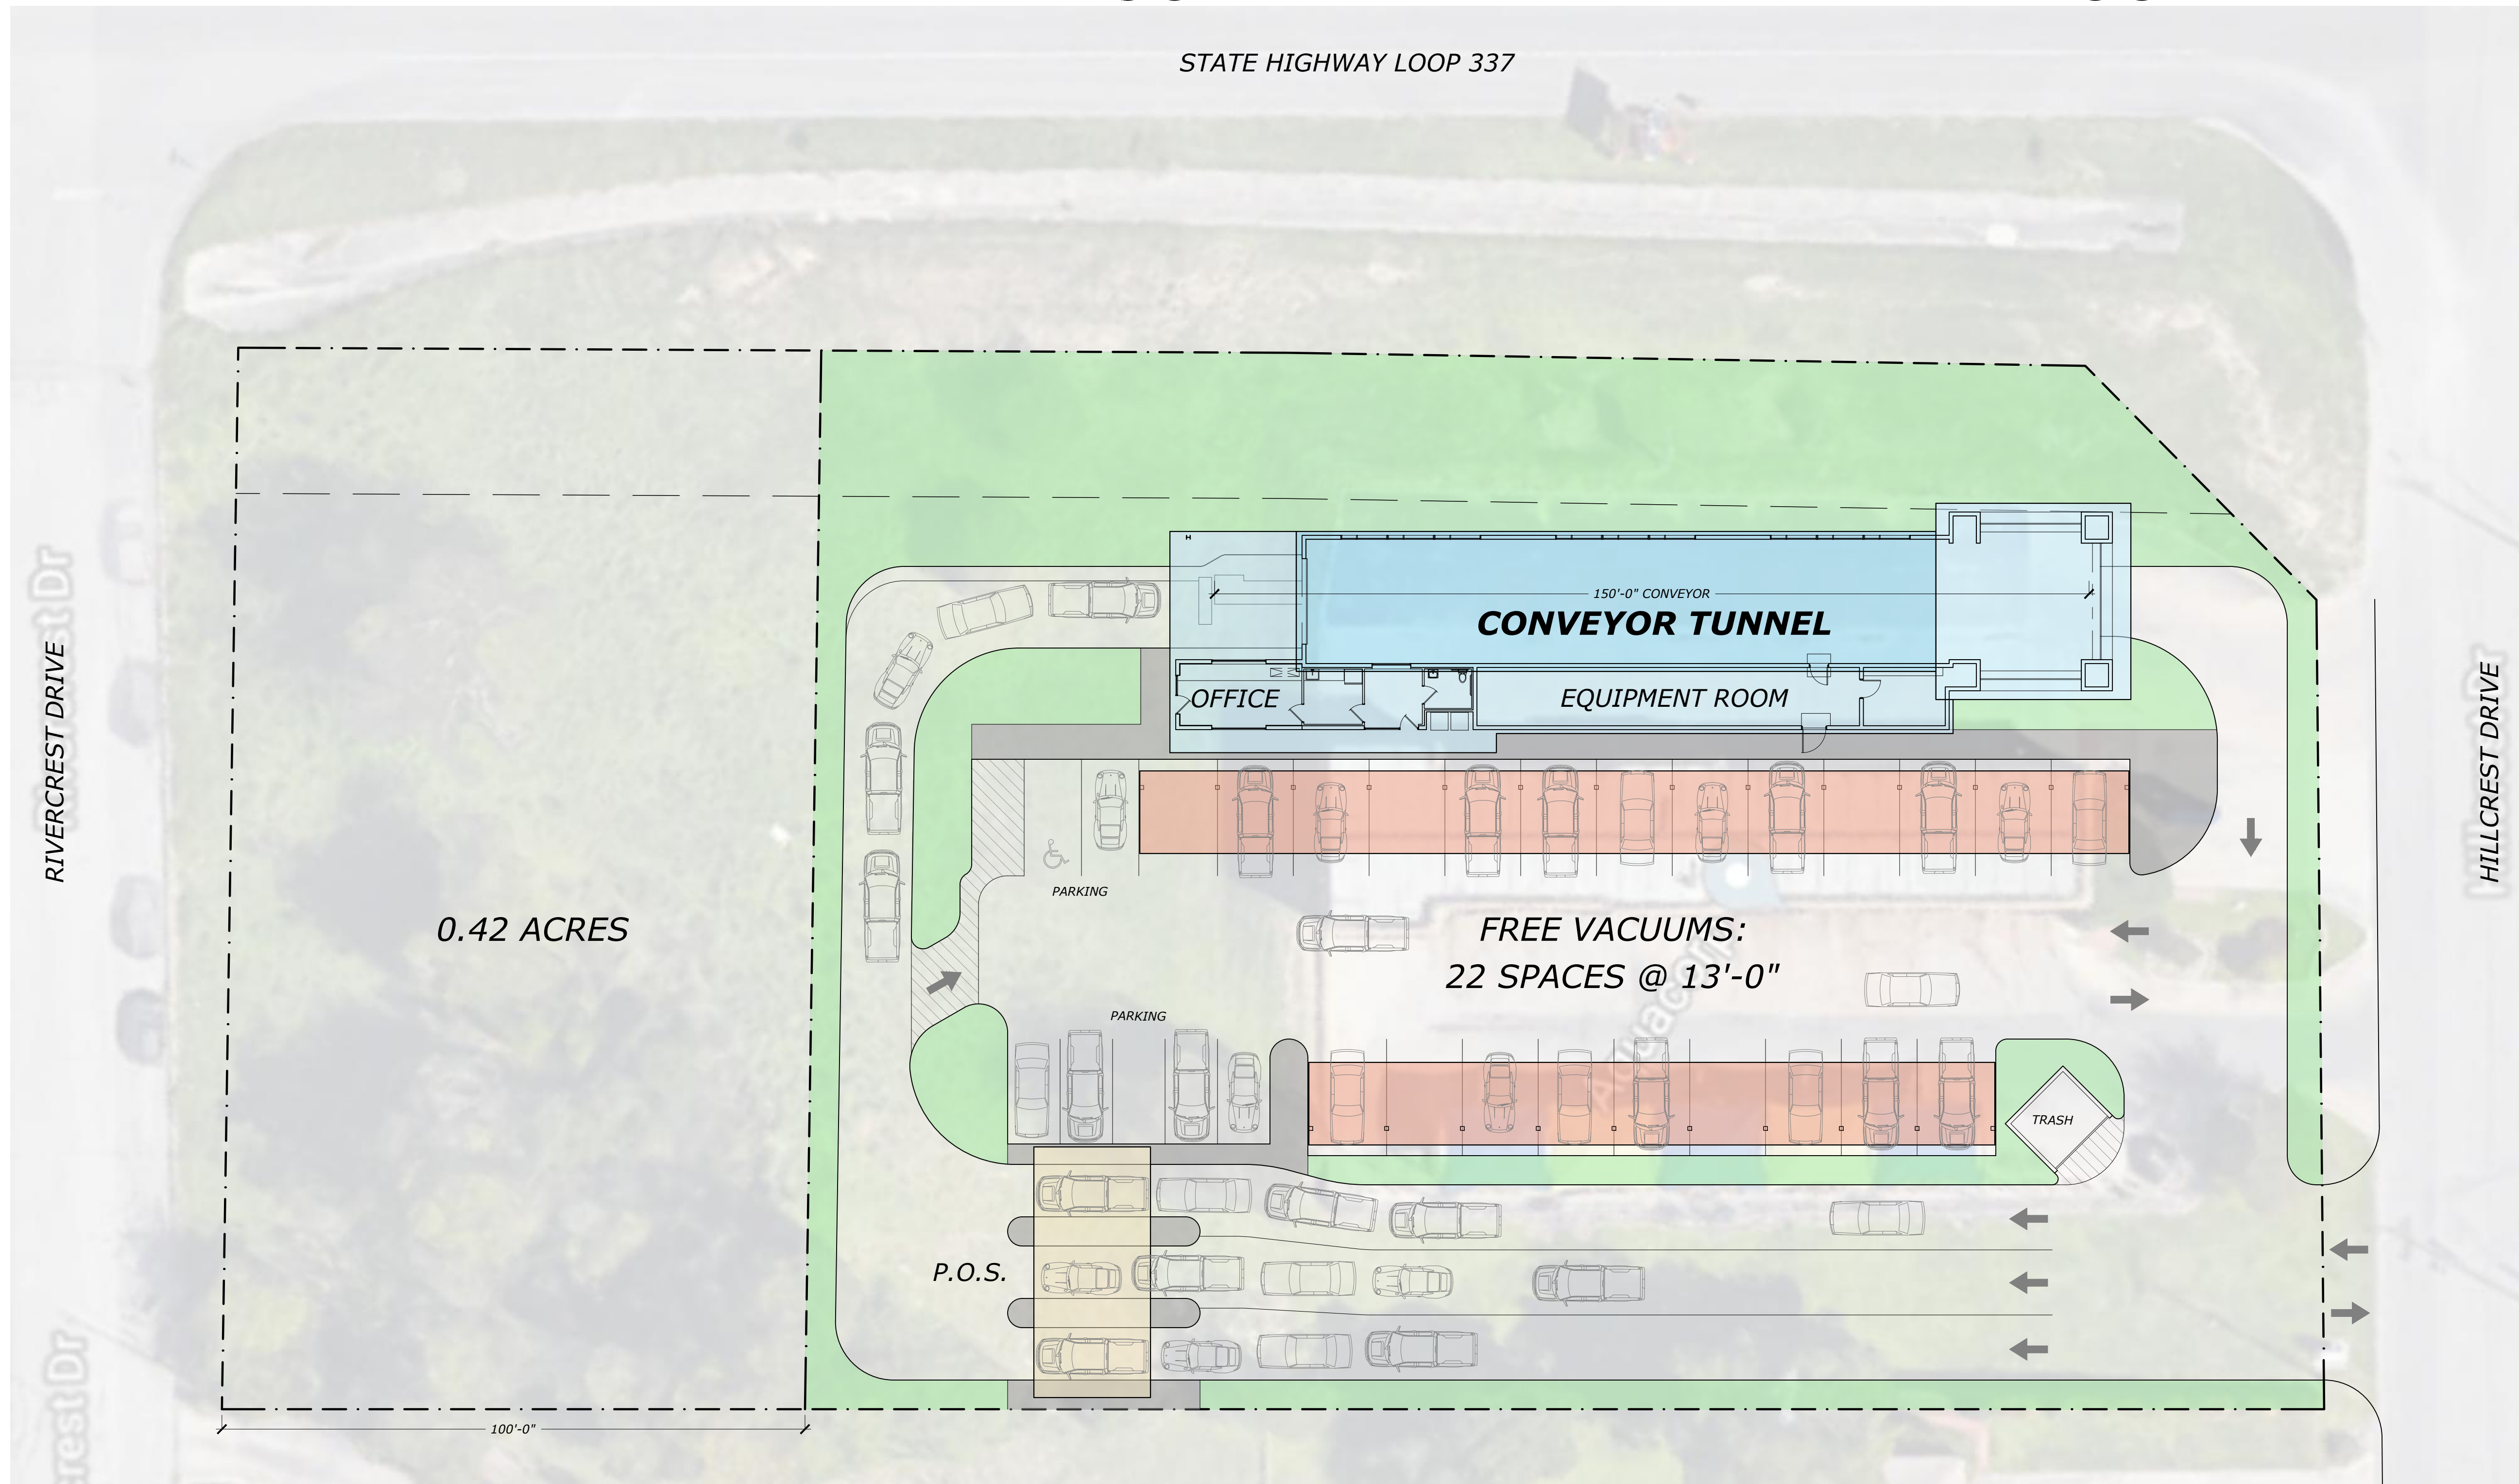

F7 Site Layout
Scale: 1/16" = 1'

BIG MAN Washes
THE COMPLETE CAR WASH COMPANY
3421 S. Briery Road
Irving, Texas 75060
(972) 986-7239
www.bigmanwashes.com

Drake R. Hitchcock, Architect
TX Registration # 21450

PRELIMINARY NOT FOR CONSTRUCTION

These Drawings are incomplete and may not be used for regulatory approval, permit, or construction.

Big League Car Wash #2

1293 Hillcrest Drive
New Braunfels, Texas 78130

REVISIONS		
No.	DATE	NOTE

Drawn by: D.H.
Checked by: ----
Project No: ----
Date: January 11, 2019

Site Layout & Feasibility

Sheet:
CW 0.1