


PRELIMINARY PLAT OF
HEATHERFIELD UNIT 5

BEING A 19.17 ACRE TRACT SITUATED IN THE ANTONIO M. ESNAURIZAR SURVEY, ABSTRACT NO. 20, COMAL COUNTY, TEXAS, BEING A PORTION OUT OF A CALLED 62.585 ACRE TRACT, RECORDED IN DOCUMENT NO. 201806029958, AND A PORTION OUT OF A CALLED 76.620 ACRE TRACT, RECORDED IN DOCUMENT NO. 201806029957, OFFICIAL PUBLIC RECORDS, COMAL COUNTY, TEXAS.

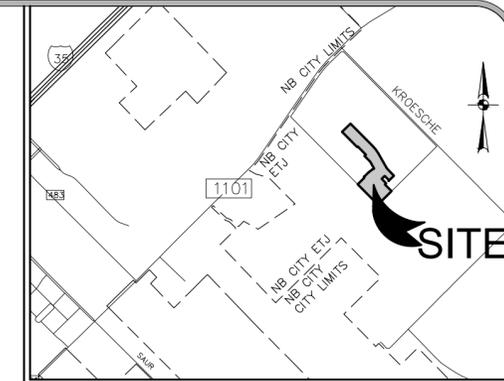

LOCATION MAP
NOT TO SCALE

PLAT NOTES:

- ALL LOTS WITHIN THE SUBDIVISION WILL BE PROVIDED WATER, SEWER AND ELECTRIC SERVICE BY NEW BRAUNFELS UTILITIES. TELEPHONE AND CABLE SERVICES FOR THE SUBDIVISION WILL BE PROVIDED BY AT&T COMMUNICATIONS AND/OR SPECTRUM.
- ALL BEARINGS AND COORDINATES SHOWN HEREON ARE BASED UPON THE TEXAS COORDINATE SYSTEM, SOUTH CENTRAL ZONE (4204) NORTH AMERICAN DATUM 1983. GRID DISTANCES SHOWN HEREON ARE BASED UPON SURFACE MEASUREMENTS. TO CONVERT SURFACE DISTANCES TO GRID, APPLY A COMBINED SCALE FACTOR OF 1.00015.
- MONUMENTS WERE FOUND OR SET AT EACH CORNER OF THE SURVEY BOUNDARY OF THE SUBDIVISION. MONUMENTS AND LOT MARKERS WILL BE SET WITH 1/2" IRON PINS WITH PLASTIC CAP STAMPED "HMT" IMMEDIATELY AFTER COMPLETION OF UTILITY INSTALLATION AND STREET CONSTRUCTION UNLESS NOTED OTHERWISE.
- THIS SUBDIVISION IS NOT WITHIN THE EDWARDS AQUIFER RECHARGE ZONE.
- THIS SUBDIVISION IS WITHIN THE EXTRATERRITORIAL JURISDICTION OF THE CITY LIMITS OF THE CITY OF NEW BRAUNFELS, TEXAS.
- THIS SUBDIVISION IS WITHIN THE COMAL INDEPENDENT SCHOOL DISTRICT.
- NO PORTION OF THE SUBDIVISION IS LOCATED WITHIN ANY SPECIAL FLOOD HAZARD AREA (100 YR. FLOOD), AS DEFINED BY THE COMAL COUNTY, TEXAS, FLOOD INSURANCE RATE MAP NUMBER 48091C0460F, EFFECTIVE DATE SEPTEMBER 2, 2009 AS PREPARED BY THE FEDERAL EMERGENCY MANAGEMENT AGENCY.
- NO STRUCTURES, WALLS OR OTHER OBSTRUCTIONS OF ANY KIND SHALL BE PLACED WITHIN THE LIMITS OF THE DRAINAGE EASEMENTS SHOWN ON THIS PLAT. NO LANDSCAPING, FENCES, OR OTHER TYPE OF MODIFICATIONS WHICH ALTER THE CROSS SECTIONS OF THE DRAINAGE EASEMENTS OR DECREASE THE HYDRAULIC CAPACITY OF THE EASEMENT, AS APPROVED, SHALL BE ALLOWED WITHOUT THE APPROVAL OF THE CITY ENGINEER. THE CITY OF NEW BRAUNFELS SHALL HAVE THE RIGHT OF INGRESS AND EGRESS OVER GRANTOR'S ADJACENT PROPERTY TO REMOVE ANY OBSTRUCTIONS PLACED WITHIN THE LIMITS OF SAID DRAINAGE EASEMENTS AND TO MAKE ANY MODIFICATIONS OR IMPROVEMENTS WITHIN SAID DRAINAGE EASEMENTS.
- FUTURE DEVELOPMENT IS SUBJECT TO CHAPTER 114 (STREETS, SIDEWALKS AND OTHER PUBLIC SPACES) OF THE NEW BRAUNFELS CODE OF ORDINANCES.
- FOUR (4) FOOT WIDE SIDEWALKS WILL BE CONSTRUCTED PER CITY STANDARDS BY THE DEVELOPER AT THE TIME OF STREET CONSTRUCTION ALONG:
 - MERRYBELLS - LOT 906, BLOCK 15; AND LOT 909, BLOCK 22.
- FOUR (4) FOOT WIDE SIDEWALKS WILL BE CONSTRUCTED PER CITY STANDARDS BY THE HOME BUILDER AT THE TIME OF STREET CONSTRUCTION ALONG:
 - STEEPLEBUSH, HYACINTH, PRAIRIE SAGE, PRAIRIE SMOKE, RED COLUMBINE, MERRYBELLS, AND MOUNTAIN MINT.
- THE ELEVATION OF THE LOWEST FLOOR OF A STRUCTURE SHALL BE AT LEAST 10 INCHES ABOVE THE FINISHED GRADE OF THE SURROUNDING GROUND, WHICH SHALL BE SLOPED IN A FASHION SO AS TO DIRECT STORMWATER AWAY FROM THE STRUCTURE. PROPERTIES ADJACENT TO STORMWATER CONVEYANCE STRUCTURES MUST HAVE A FLOOR SLAB ELEVATION OR BOTTOM OF FLOOR JOISTS A MINIMUM OF ONE FOOT ABOVE THE 100-YEAR WATER FLOW ELEVATION IN THE STRUCTURE. DRIVEWAYS SERVING HOUSES ON THE DOWNHILL SIDE OF THE STREET SHALL HAVE A PROPERLY SIZED CROSS SWALE PREVENTING RUNOFF FROM ENTERING THE GARAGE AND SHALL PREVENT WATER FROM LEAVING THE STREET.
- THIS SUBDIVISION IS SUBJECT TO THE 2006 CITY OF NEW BRAUNFELS PARK LAND DEDICATION AND DEVELOPMENT ORDINANCE. THIS PLAT IS APPROVED FOR ONE DWELLING UNIT(S) PER BUILDABLE LOT WITH A MAXIMUM OF 89 BUILDABLE LOTS. AT SUCH TIME THAT ADDITIONAL DWELLING UNITS ARE CONSTRUCTED, THE OWNER OF THE LOT(S) SHALL NOTIFY THE CITY AND COMPLY WITH THE ORDINANCE FOR EACH DWELLING UNIT.
- THIS UNIT CONTAINS 89 BUILDABLE RESIDENTIAL LOTS.
- ALL DRAINAGE EASEMENTS WITHIN THE LOTS WILL BE OWNED AND MAINTAINED BY PROPERTY OWNER.
- PERMANENT WATER QUALITY CONTROLS ARE REQUIRED FOR THIS SUBDIVISION PLAT IN ACCORDANCE WITH THE CITY OF NEW BRAUNFELS DRAINAGE AND EROSION CONTROL DESIGN MANUAL.
- A PORTION OF THIS SUBDIVISION IS IN THE AIRPORT OVERLAY DISTRICT APPROACH 2 ZONE AND IS SUBJECT TO AIRPORT HAZARD ZONING DISTRICT STANDARDS AND REGULATIONS.
- LOT 906, BLOCK 15 (DRAINAGE) AND LOT 909, BLOCK 22 (OPEN) WILL BE OWNED AND MAINTAINED BY THE SUBDIVISION PROPERTY OWNER, ITS SUCCESSORS AND/OR ASSIGNS.

NEW BRAUNFELS UTILITIES NOTES:

- MAINTENANCE OF DEDICATED UTILITY EASEMENTS IS THE RESPONSIBILITY OF THE PROPERTY OWNER. ANY USE OF AN EASEMENT, OR ANY PORTION OF IT, INCLUDING LANDSCAPING OR DRAINAGE FEATURES, IS SUBJECT TO AND SHALL NOT CONFLICT WITH THE TERMS AND CONDITIONS IN THE EASEMENT, MUST NOT ENDANGER OR INTERFERE WITH THE RIGHTS GRANTED BY THE EASEMENT TO NEW BRAUNFELS UTILITIES, ITS SUCCESSORS AND ASSIGNS, AND SHALL BE SUBJECT TO APPLICABLE PERMIT REQUIREMENTS OF THE CITY OF NEW BRAUNFELS OR ANY OTHER GOVERNING BODY. THE PROPERTY OWNER MUST OBTAIN, IN ADVANCE, WRITTEN AGREEMENT WITH THE UTILITIES TO UTILIZE THE EASEMENT, OR ANY PART OF IT.
- UTILITIES WILL POSSESS A 5' WIDE SERVICE EASEMENT TO THE DWELLING ALONG THE SERVICE LINE TO THE SERVICE ENTRANCE. THIS EASEMENT WILL VARY DEPENDING UPON LOCATION OF DWELLING AND SERVICE.
- UTILITIES SHALL HAVE ACCESS TO THE METER LOCATIONS FROM THE FRONT YARD AND METER LOCATIONS SHALL NOT BE LOCATED WITHIN A FENCED AREA.
- EACH LOT MUST HAVE ITS OWN WATER AND SEWER SERVICE AT THE OWNER'S/DEVELOPER'S EXPENSE.
- DO NOT COMBINE ANY NEW UTILITY EASEMENTS (U.E.) WITH DRAINAGE EASEMENTS (D.E.) OR MAKE CHANGES IN GRADE WITHIN THE UTILITY EASEMENTS (U.E.) WITHOUT WRITTEN APPROVAL FROM NEW BRAUNFELS UTILITIES.

KNOW ALL MEN BY THESE PRESENTS:

I, THE UNDERSIGNED DOROTHY J. TAYLOR, A REGISTERED PROFESSIONAL LAND SURVEYOR IN THE STATE OF TEXAS, HEREBY CERTIFY THAT THIS PLAT IS TRUE AND CORRECTLY MADE UNDER MY SUPERVISION AND IN COMPLIANCE WITH CITY AND STATE SURVEY REGULATIONS AND LAWS AND MADE ON THE GROUND AND THAT THE CORNER MONUMENTS WERE PROPERLY PLACED UNDER MY SUPERVISION.

PRELIMINARY, THIS DOCUMENT SHALL NOT BE RECORDED FOR ANY PURPOSE.

DOROTHY J. TAYLOR
REGISTERED PROFESSIONAL LAND SURVEYOR NO. 6295
290 S. CASTELL AVE., SUITE 100, NEW BRAUNFELS, TEXAS 78130

PLAT REVISED JULY 23, 2019
PLAT PREPARED JUNE 24, 2019



290 S. CASTELL AVE., STE. 100
NEW BRAUNFELS, TX 78130
TBPE FIRM F-10961
TBPLS FIRM 10153600

STATE OF TEXAS
COUNTY OF COMAL

I (WE) THE UNDERSIGNED OWNER(S) OF THE LAND SHOWN ON THIS PLAT, AND DESIGNATED HEREIN AS THE HEATHERFIELD UNIT 5 A SUBDIVISION TO THE CITY OF NEW BRAUNFELS, COUNTY OF COMAL, TEXAS, AND WHOSE NAME IS SUBSCRIBED HERETO, DO HEREBY SUBDIVIDE SUCH PROPERTY AND DEDICATE TO THE USE OF THE PUBLIC ALL STREETS, ALLEYS, PARKS, DRAINS, EASEMENTS, AND PUBLIC PLACES THEREON SHOWN FOR THE PURPOSES AND CONSIDERATION THEREIN EXPRESSED.

PULTE GROUP
BY: SEAN MILLER - DIVISION DIRECTOR OF LAND ACQUISITION
1718 DRY CREEK WAY, SUITE 120
SAN ANTONIO, TEXAS 78259

STATE OF TEXAS
COUNTY OF _____

THIS INSTRUMENT WAS ACKNOWLEDGED BEFORE ME ON THIS _____ DAY OF _____, 20____,
BY _____

NOTARY PUBLIC, STATE OF TEXAS
MY COMMISSION EXPIRES: _____

APPROVED THIS THE _____ DAY OF _____, 20____,
BY THE PLANNING COMMISSION OF THE CITY OF NEW BRAUNFELS, TEXAS.

CHAIRMAN _____

APPROVED FOR ACCEPTANCE

DATE _____ PLANNING DIRECTOR _____

DATE _____ CITY ENGINEER _____

DATE _____ NEW BRAUNFELS UTILITIES _____

STATE OF TEXAS
COUNTY OF COMAL

I, _____ DO HEREBY CERTIFY THAT THE FOREGOING INSTRUMENT WAS FILED FOR RECORD IN THE MAP AND PLAT RECORDS, DOC# _____ OF COMAL COUNTY ON THE _____ DAY OF _____, 20____, AT _____ M.


WITNESS MY HAND AND OFFICIAL SEAL THIS THE _____ DAY OF _____, 20____.

COUNTY CLERK, COMAL COUNTY TEXAS

DEPUTY _____

PRELIMINARY PLAT ESTABLISHING HEATHERFIELD UNIT 5


BEING A 19.17 ACRE TRACT SITUATED IN THE ANTONIO M. ESNOURIZAR SURVEY,
ABSTRACT NO. 20, COMAL COUNTY, TEXAS, BEING A PORTION OUT OF A CALLED
62.585 ACRE TRACT, RECORDED IN DOCUMENT NO. 201806029958, AND A PORTION
OUT OF A CALLED 76.620 ACRE TRACT, RECORDED IN DOCUMENT NO.
201806029957, OFFICIAL PUBLIC RECORDS, COMAL COUNTY, TEXAS.

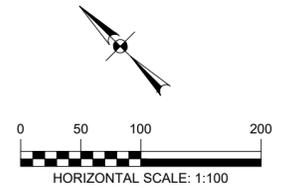

LINE TABLE		
LINE #	LENGTH	DIRECTION
L1	63.45'	S33°27'02"E
L2	63.45'	S40°57'28"E
L3	44.22'	S45°17'19"W
L4	8.75'	N44°36'48"W
L5	48.19'	N60°18'11"E
L6	47.09'	S45°23'12"W
L7	21.72'	S45°23'12"W
L8	105.00'	N60°18'11"E
L9	105.00'	S60°18'11"W
L10	92.96'	S60°18'11"W
L11	92.96'	N60°18'11"E

LINE TABLE		
LINE #	LENGTH	DIRECTION
L12	41.22'	S51°14'39"W
L13	11.01'	S45°23'12"W
L14	11.01'	N45°23'12"E
L15	41.22'	N51°14'39"E
L16	86.95'	S45°23'12"W
L17	86.79'	N45°23'12"E
L19	66.98'	S29°41'49"E
L20	66.98'	N29°41'49"W

- LEGEND:**
- = FND 1/2" IRON PIN W/
PLASTIC CAP STAMPED "HMT"
(UNLESS NOTED OTHERWISE)
 - = SET 1/2" IRON PIN W/
PLASTIC CAP STAMPED "HMT"
 - U.E. = UTILITY EASEMENT
 - DRNG = DRAINAGE
 - R.O.W. = RIGHT-OF-WAY
 - M.P.R.C.C.T. = MAP AND PLAT RECORDS,
COMAL COUNTY, TEXAS
 - O.P.R.C.C.T. = OFFICIAL PUBLIC RECORDS,
COMAL COUNTY, TEXAS
 - N.V.A.E. = NON-VEHICULAR
ACCESS EASEMENT
 - ▨ = AIRPORT APPROACH 2 ZONE

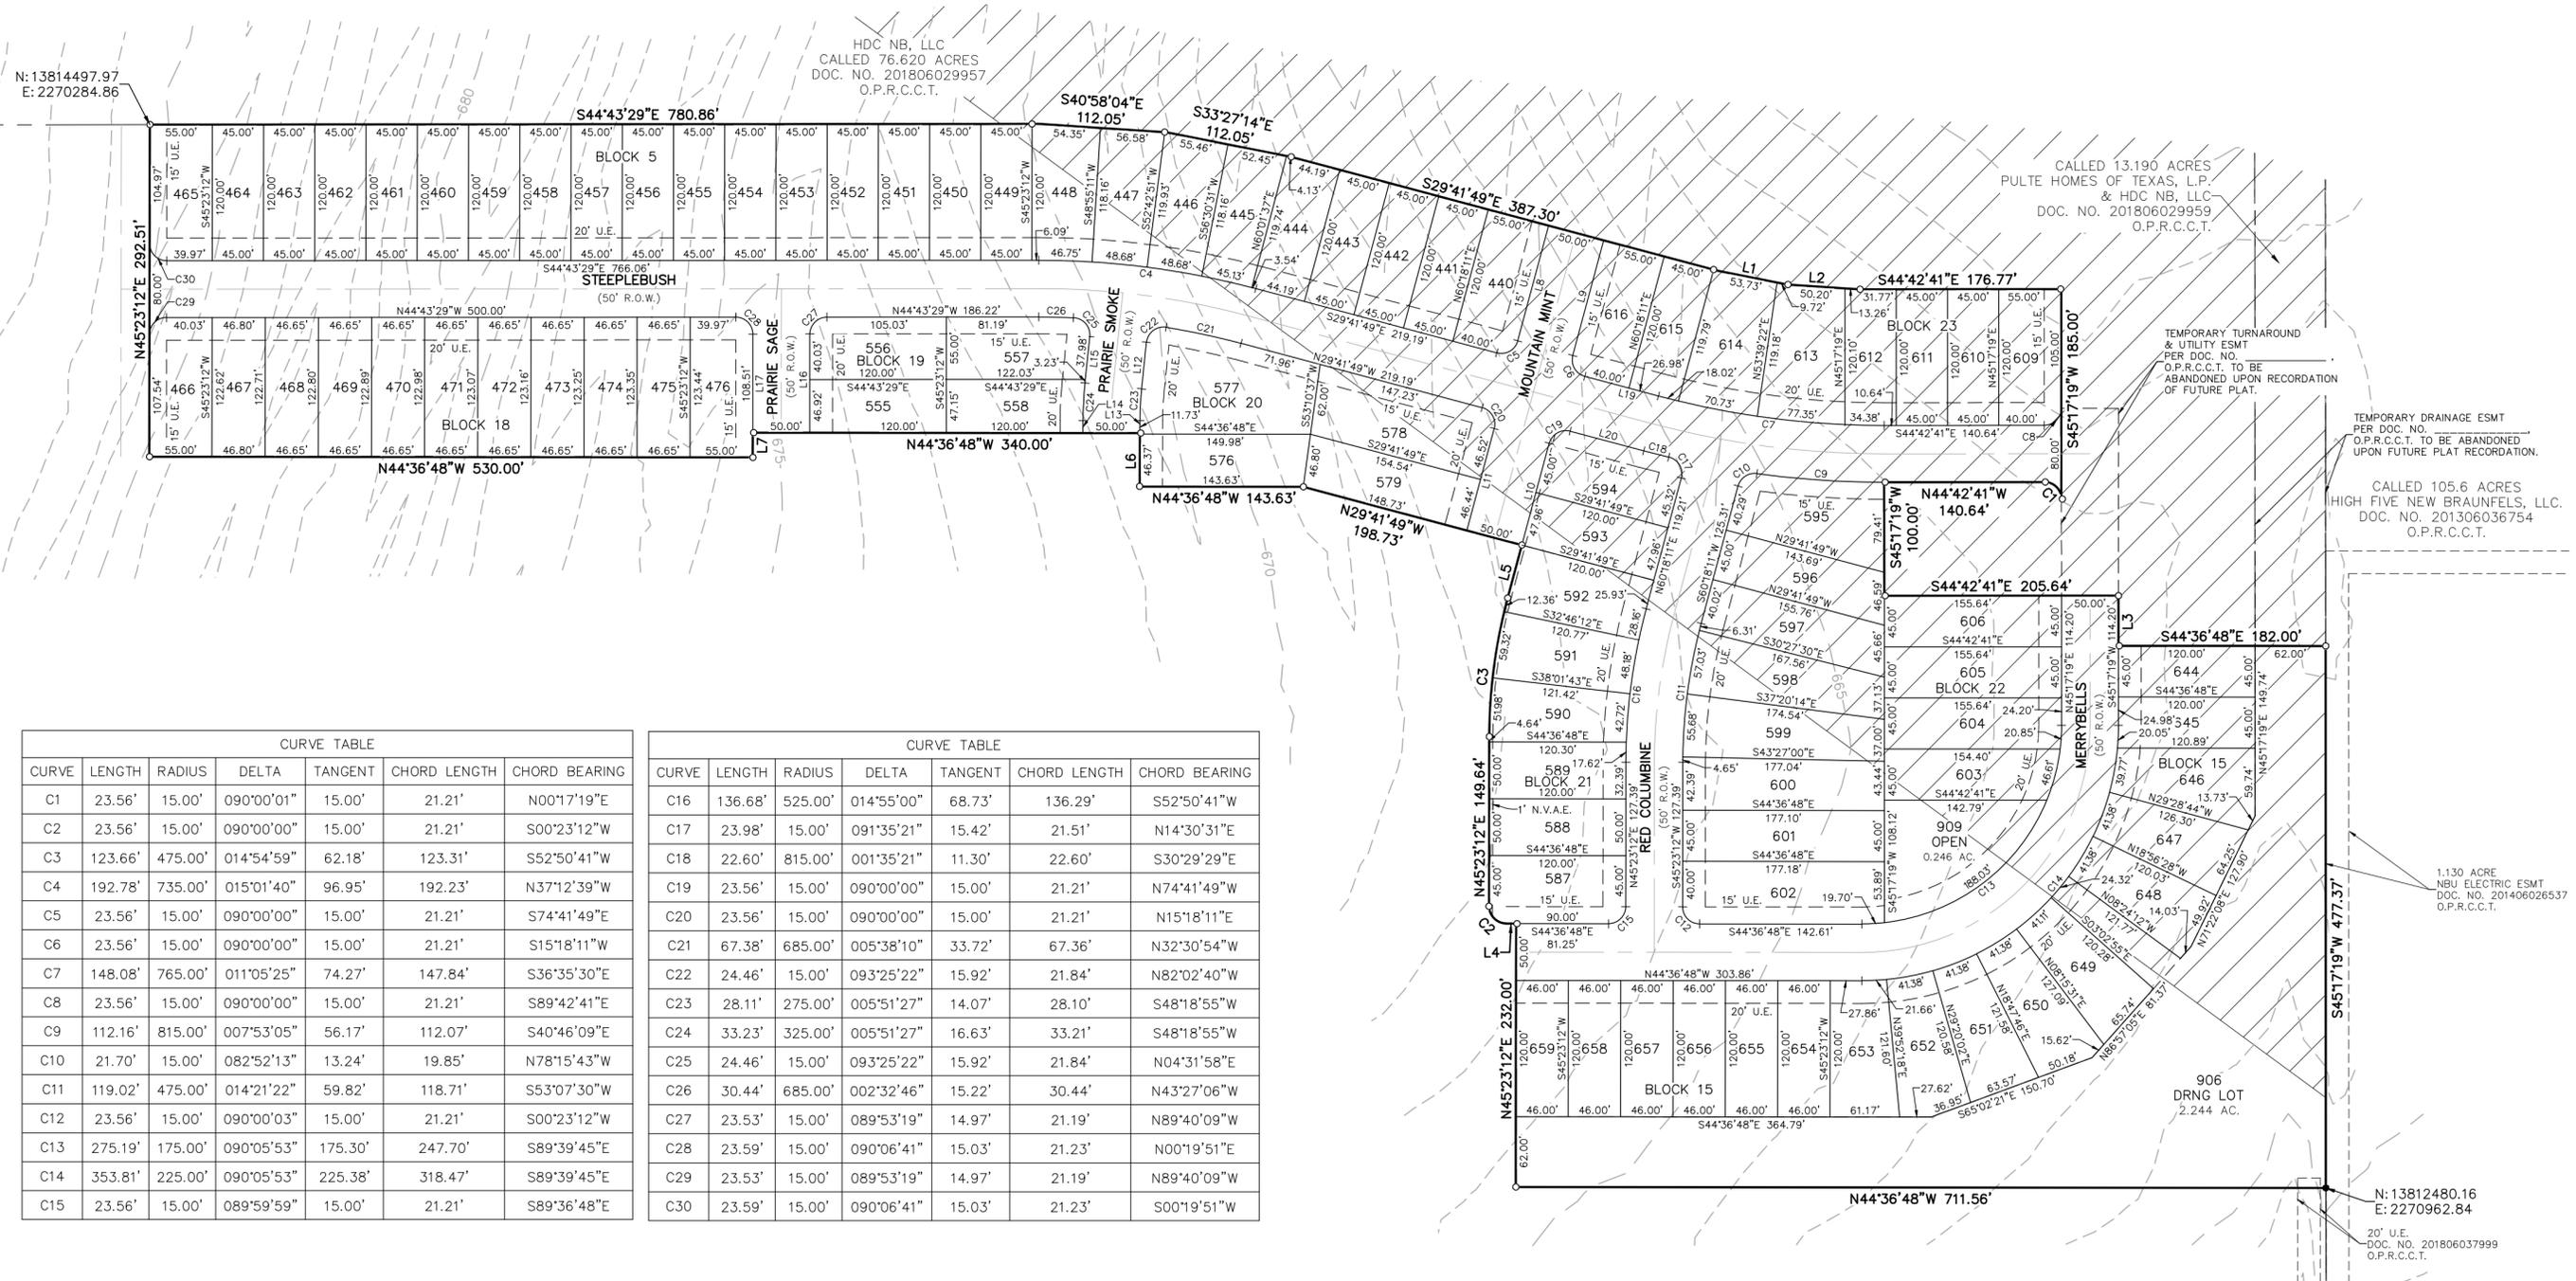

CURVE TABLE						
CURVE	LENGTH	RADIUS	DELTA	TANGENT	CHORD LENGTH	CHORD BEARING
C1	23.56'	15.00'	090°00'01"	15.00'	21.21'	N00°17'19"E
C2	23.56'	15.00'	090°00'00"	15.00'	21.21'	S00°23'12"W
C3	123.66'	475.00'	014°54'59"	62.18'	123.31'	S52°50'41"W
C4	192.78'	735.00'	015°01'40"	96.95'	192.23'	N37°12'39"W
C5	23.56'	15.00'	090°00'00"	15.00'	21.21'	S74°41'49"E
C6	23.56'	15.00'	090°00'00"	15.00'	21.21'	S15°18'11"W
C7	148.08'	765.00'	011°05'25"	74.27'	147.84'	S36°35'30"E
C8	23.56'	15.00'	090°00'00"	15.00'	21.21'	S89°42'41"E
C9	112.16'	815.00'	007°53'05"	56.17'	112.07'	S40°46'09"E
C10	21.70'	15.00'	082°52'13"	13.24'	19.85'	N78°15'43"W
C11	119.02'	475.00'	014°21'22"	59.82'	118.71'	S53°07'30"W
C12	23.56'	15.00'	090°00'03"	15.00'	21.21'	S00°23'12"W
C13	275.19'	175.00'	090°05'53"	175.30'	247.70'	S89°39'45"E
C14	353.81'	225.00'	090°05'53"	225.38'	318.47'	S89°39'45"E
C15	23.56'	15.00'	089°59'59"	15.00'	21.21'	S89°36'48"E

CURVE TABLE						
CURVE	LENGTH	RADIUS	DELTA	TANGENT	CHORD LENGTH	CHORD BEARING
C16	136.68'	525.00'	014°55'00"	68.73'	136.29'	S52°50'41"W
C17	23.98'	15.00'	091°35'21"	15.42'	21.51'	N14°30'31"E
C18	22.60'	815.00'	001°35'21"	11.30'	22.60'	S30°29'29"E
C19	23.56'	15.00'	090°00'00"	15.00'	21.21'	N74°41'49"W
C20	23.56'	15.00'	090°00'00"	15.00'	21.21'	N15°18'11"E
C21	67.38'	685.00'	005°38'10"	33.72'	67.36'	N32°30'54"W
C22	24.46'	15.00'	093°25'22"	15.92'	21.84'	N82°02'40"W
C23	28.11'	275.00'	005°51'27"	14.07'	28.10'	S48°18'55"W
C24	33.23'	325.00'	005°51'27"	16.63'	33.21'	S48°18'55"W
C25	24.46'	15.00'	093°25'22"	15.92'	21.84'	N04°31'58"E
C26	30.44'	685.00'	002°32'46"	15.22'	30.44'	N43°27'06"W
C27	23.53'	15.00'	089°53'19"	14.97'	21.19'	N89°40'09"W
C28	23.59'	15.00'	090°06'41"	15.03'	21.23'	N00°19'51"E
C29	23.53'	15.00'	089°53'19"	14.97'	21.19'	N89°40'09"W
C30	23.59'	15.00'	090°06'41"	15.03'	21.23'	S00°19'51"W

PLAT REVISED JULY 23, 2019
PLAT PREPARED JUNE 24, 2019

HMT ENGINEERING & SURVEYING
290 S. CASTELL AVE., STE. 100
NEW BRAUNFELS, TX 78130
TBPE FIRM F-10961
TBPLS FIRM 10153600

PROPOSED USE: RESIDENTIAL LOW-DENSITY
LOT DENSITY: 4.64 LOTS/AC.
LOT DENSITY AIRPORT APPROACH 2 ZONE: 3.00 LOTS/AC.