



TOTAL DEDICATED PARKLAND	11.29 AC
PROPOSED DRAINAGE EASEMENT	2.56 AC
EXISTING FIBER OPTIC AND OVERHEAD ELECTRIC EASEMENT	0.51 AC
PROPOSED USABLE PARKLAND	8.22 AC

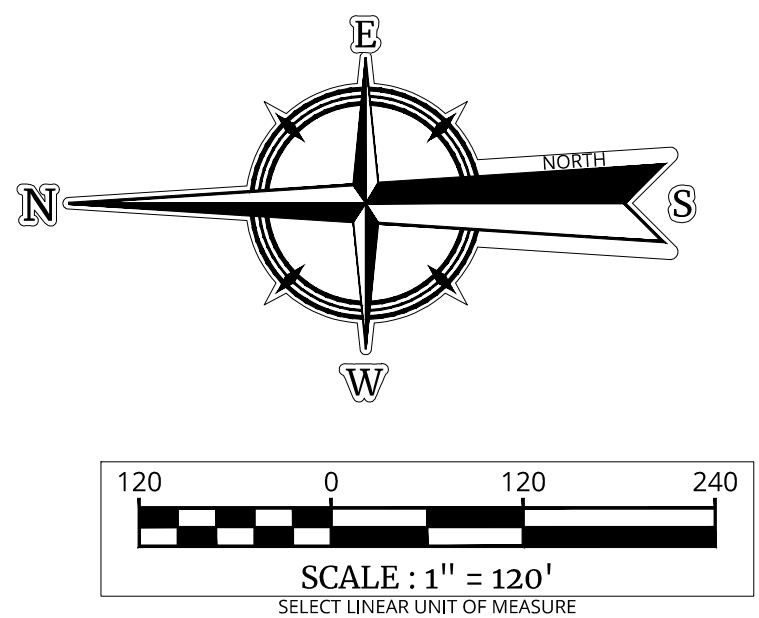

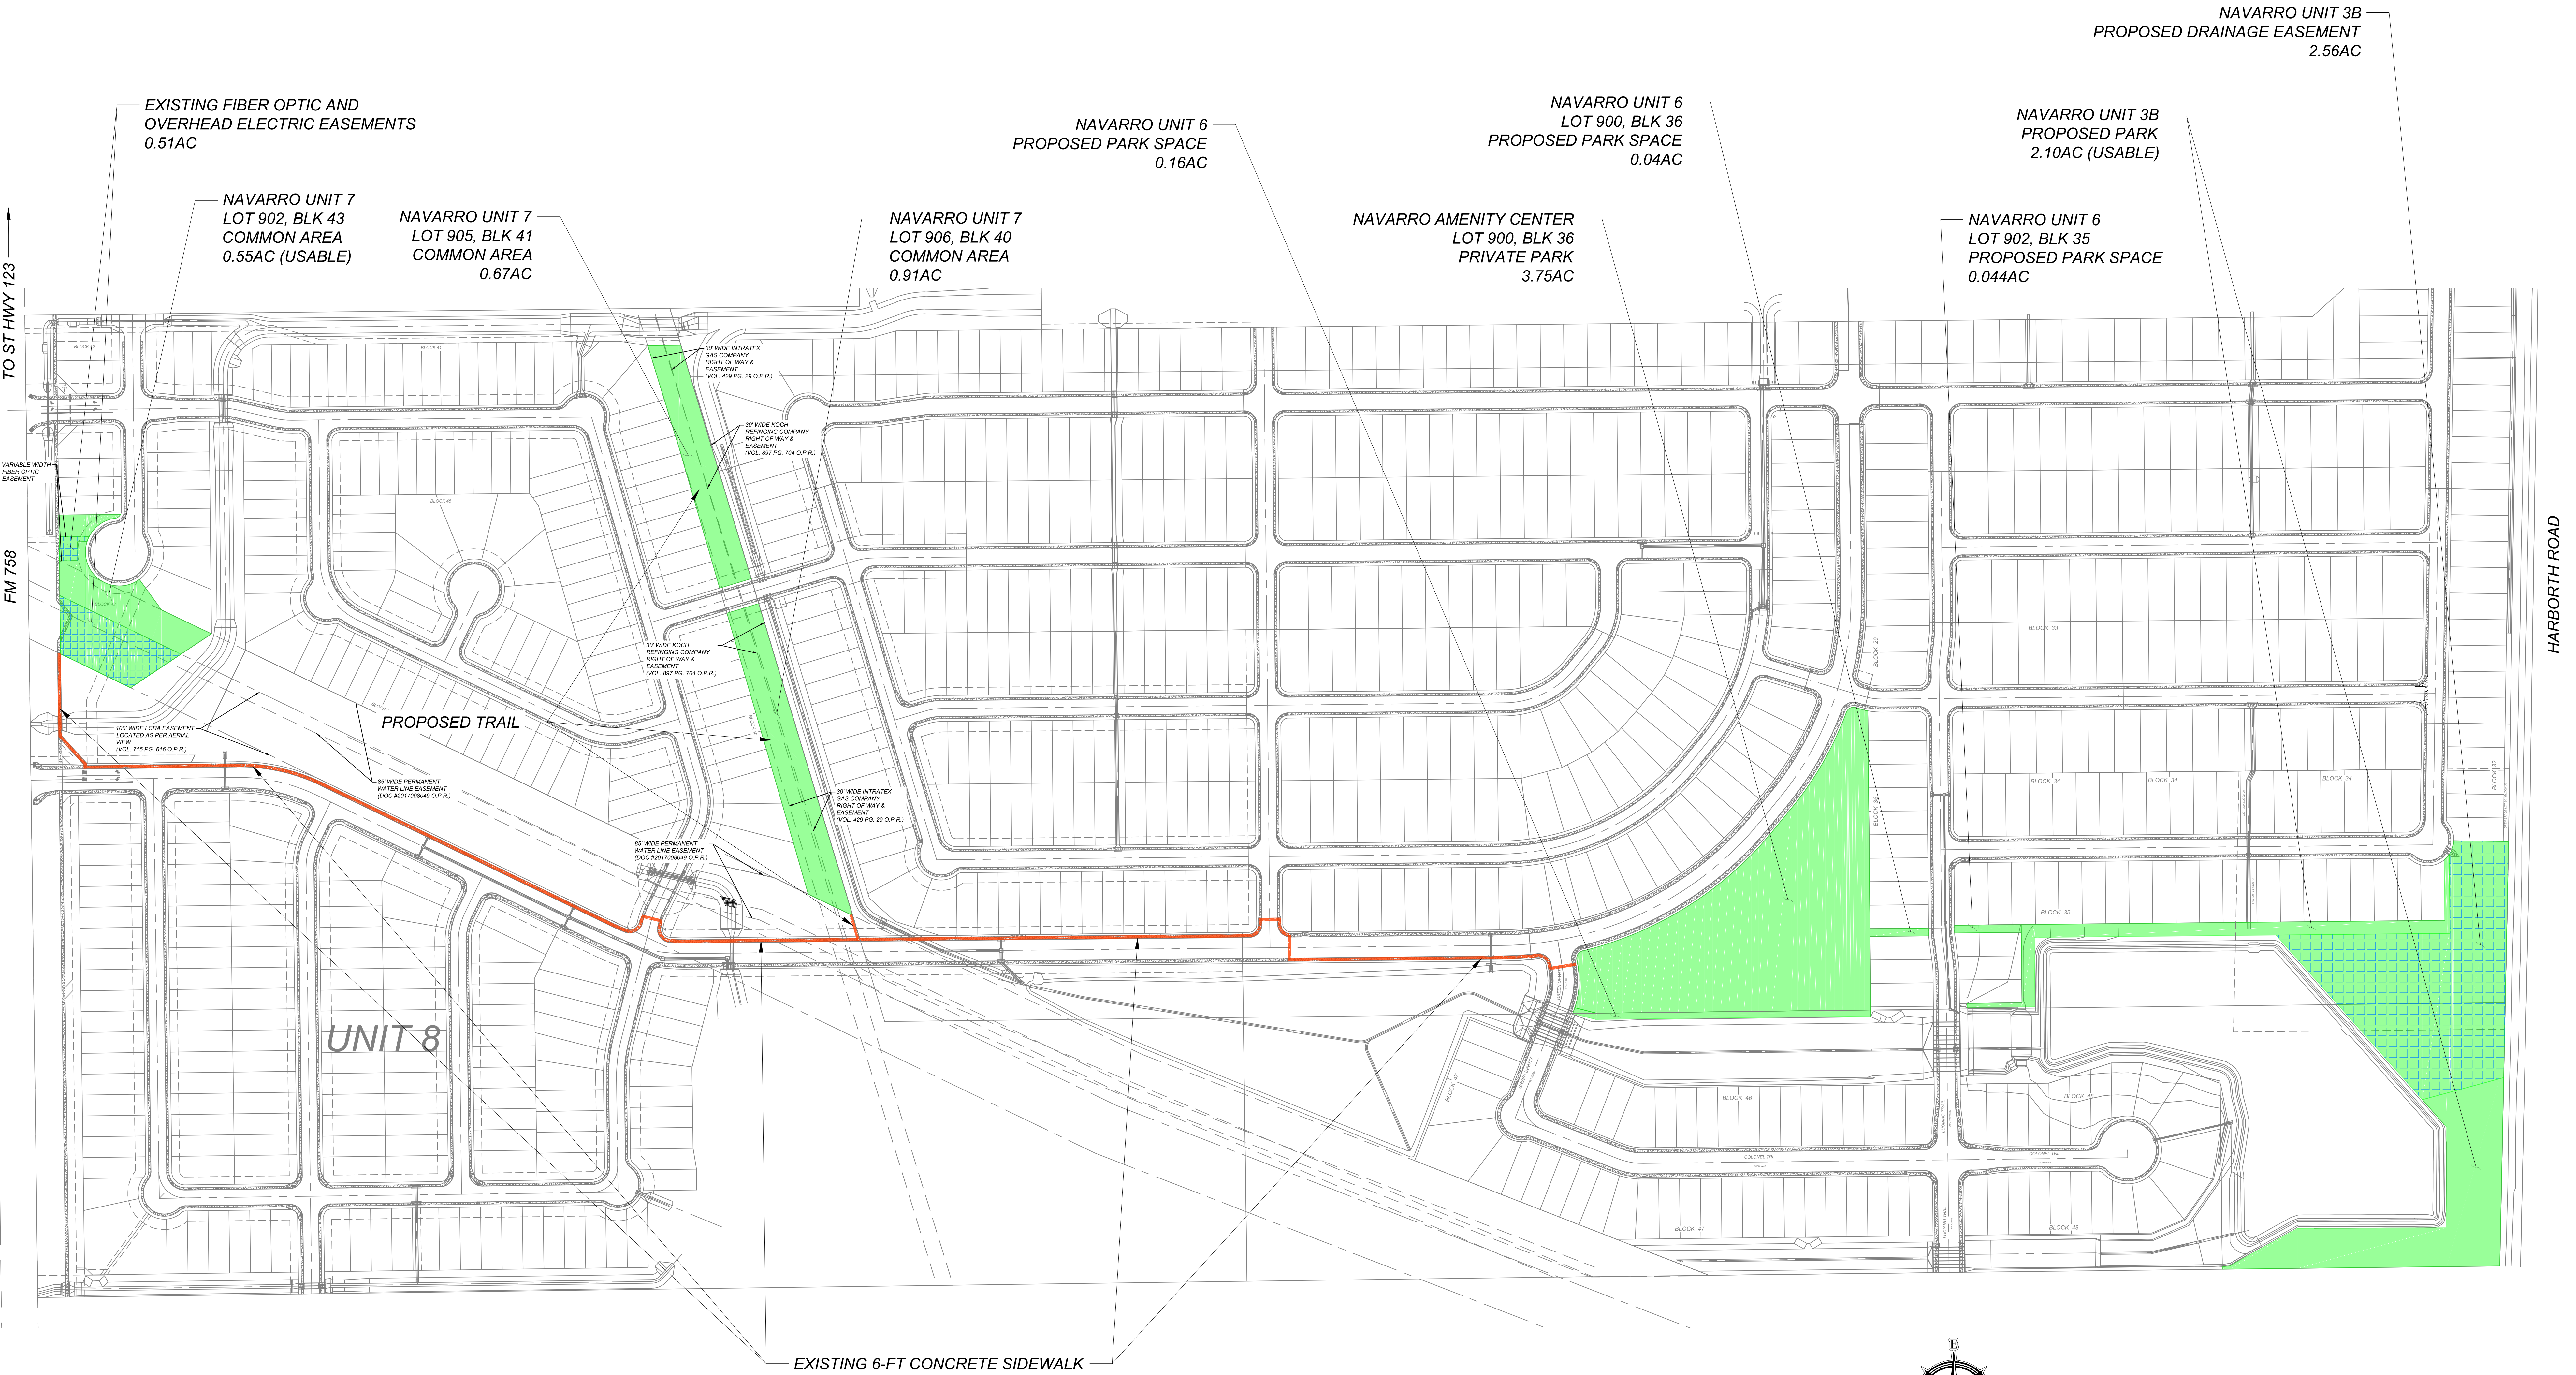

Engineering & Design

ARANSAS PASS
2020 North Business Highway 35
Aransas, TX 78336
Phone: 877.627.3772
COLLIERS ENGINEERING & DESIGN, INC.

www.colliersengineering.com