

PLAT NOTES:

- ALL LOTS WITHIN THE SUBDIVISION WILL BE PROVIDED WATER, SEWER AND ELECTRIC SERVICE BY NEW BRAUNFELS UTILITIES. TELEPHONE AND CABLE SERVICES FOR THE SUBDIVISION WILL BE PROVIDED BY AT&T COMMUNICATIONS AND/OR SPECTRUM.
- ALL BEARINGS AND COORDINATES SHOWN HEREON ARE BASED UPON THE TEXAS COORDINATE SYSTEM, SOUTH CENTRAL ZONE (4204), NORTH AMERICAN DATUM 1983. GRID. DISTANCES SHOWN HEREON ARE BASED UPON SURFACE MEASUREMENTS. TO CONVERT SURFACE DISTANCES TO GRID, APPLY A COMBINED SCALE FACTOR OF 1.00015.
- MONUMENTS WERE FOUND OR SET AT EACH CORNER OF THE SURVEY BOUNDARY OF THE SUBDIVISION. MONUMENTS AND LOT MARKERS WILL BE SET WITH 1/2" IRON PINS WITH PLASTIC CAP STAMPED "HMT" IMMEDIATELY AFTER COMPLETION OF UTILITY INSTALLATION AND STREET CONSTRUCTION UNLESS NOTED OTHERWISE.
- THIS SUBDIVISION IS NOT WITHIN THE EDWARDS AQUIFER RECHARGE ZONE.
- THIS SUBDIVISION IS WITHIN THE CITY LIMITS OF NEW BRAUNFELS, TEXAS.
- THIS SUBDIVISION IS WITHIN THE COMAL INDEPENDENT SCHOOL DISTRICT.
- NO PORTION OF THE SUBDIVISION IS LOCATED WITHIN ANY SPECIAL FLOOD HAZARD AREA (100 YR. FLOOD), AS DEFINED BY THE COMAL COUNTY, TEXAS, FLOOD INSURANCE RATE MAP NUMBER 480910290F, EFFECTIVE DATE SEPTEMBER 2, 2009 AS PREPARED BY THE FEDERAL EMERGENCY MANAGEMENT AGENCY.
- NO STRUCTURES, WALLS OR OTHER OBSTRUCTIONS OF ANY KIND SHALL BE PLACED WITHIN THE LIMITS OF THE DRAINAGE EASEMENTS SHOWN ON THIS PLAT. NO LANDSCAPING, FENCES, OR OTHER TYPE OF MODIFICATIONS WHICH ALTER THE CROSS SECTIONS OF THE DRAINAGE EASEMENTS OR DECREASE THE HYDRAULIC CAPACITY OF THE EASEMENT, AS APPROVED, SHALL BE ALLOWED WITHOUT THE APPROVAL OF THE CITY ENGINEER. THE CITY OF NEW BRAUNFELS SHALL HAVE THE RIGHT OF INGRESS AND EGRESS OVER GRANTOR'S ADJACENT PROPERTY TO REMOVE ANY OBSTRUCTIONS PLACED WITHIN THE LIMITS OF SAID DRAINAGE EASEMENTS AND TO MAKE ANY MODIFICATIONS OR IMPROVEMENTS WITHIN SAID DRAINAGE EASEMENTS.
- FUTURE DEVELOPMENT IS SUBJECT TO CHAPTER 114 (STREETS, SIDEWALKS AND OTHER PUBLIC SPACES) OF THE NEW BRAUNFELS CODE OF ORDINANCES.
- FOUR (4) FOOT WIDE SIDEWALKS WILL BE CONSTRUCTED PER CITY STANDARDS ADJACENT TO THE CURB BY THE DEVELOPER AT THE TIME OF STREET CONSTRUCTION ALONG:
 - MOONDANCE CT, HURRICANE TRAIL, CLOUDY SKY RD, AND BILLOW COVE - LOT 106, BLOCK 17.
 - BILLOW COVE - OPPOSITE LOT 112, BLOCK 17.
 - CLOUDY SKY RD - OPPOSITE LOT 18, BLOCK 12.
- FOUR (4) FOOT WIDE SIDEWALKS WILL BE CONSTRUCTED PER CITY STANDARDS ADJACENT TO THE CURB BY THE HOME BUILDER AT THE TIME OF BUILDING CONSTRUCTION ALONG:
 - MOONDANCE CT, HURRICANE TRAIL, CLOUDY SKY RD, BILLOW COVE, TWIN DISH WAY AND THUNDER DR.
 - HURRICANE TRAIL - OPPOSITE LOTS 2 & 3, BLOCK 16.
- THE ELEVATION OF THE LOWEST FLOOR OF A STRUCTURE SHALL BE AT LEAST 10 INCHES ABOVE THE FINISHED GRADE OF THE SURROUNDING GROUND, WHICH SHALL BE SLOPED IN A FASHION SO AS TO DIRECT STORMWATER AWAY FROM THE STRUCTURE. PROPERTIES ADJACENT TO STORMWATER CONVEYANCE STRUCTURES MUST HAVE A FLOOR SLAB ELEVATION OR BOTTOM OF FLOOR JOISTS A MINIMUM OF ONE FOOT ABOVE THE 100-YEAR WATER FLOW ELEVATION IN THE STRUCTURE. DRIVEWAYS SERVING HOUSES ON THE DOWNHILL SIDE OF THE STREET SHALL HAVE A PROPERLY SIZED CROSS SWALE PREVENTING RUNOFF FROM ENTERING THE GARAGE AND SHALL PREVENT WATER FROM LEAVING THE STREET.
- THIS SUBDIVISION IS SUBJECT TO THE 2006 CITY OF NEW BRAUNFELS PARK LAND DEDICATION AND DEVELOPMENT ORDINANCE. THIS PLAT IS APPROVED FOR ONE DWELLING UNIT(S) PER BUILDABLE LOT WITH A MAXIMUM OF 39 BUILDABLE LOTS. AT SUCH TIME THAT ADDITIONAL DWELLING UNITS ARE CONSTRUCTED, THE OWNER OF THE LOT(S) SHALL NOTIFY THE CITY AND COMPLY WITH THE ORDINANCE FOR EACH DWELLING UNIT.
- THIS UNIT CONTAINS 39 BUILDABLE RESIDENTIAL LOTS. ALL LOTS MEET THE MINIMUM SQUARE FOOTAGE REQUIREMENT ACCORDING TO THE ZONING ORDINANCE.
- ALL DRAINAGE EASEMENTS WITHIN THE LOTS WILL BE OWNED AND MAINTAINED BY PROPERTY OWNER.
- PERMANENT WATER QUALITY CONTROLS ARE REQUIRED FOR THIS SUBDIVISION PLAT IN ACCORDANCE WITH THE CITY OF NEW BRAUNFELS DRAINAGE AND EROSION CONTROL DESIGN MANUAL.
- LOT 112, BLOCK 17 (HOA PARK) AND LOT 111, BLOCK 11 (DRAINAGE) WILL BE OWNED AND MAINTAINED BY THE CLOUD COUNTRY HOME OWNERS ASSOCIATION, THEIR SUCCESSORS AND/OR ASSIGNS.

NEW BRAUNFELS UTILITIES NOTES:

- MAINTENANCE OF DEDICATED UTILITY EASEMENTS IS THE RESPONSIBILITY OF THE PROPERTY OWNER. ANY USE OF AN EASEMENT, OR ANY PORTION OF IT, INCLUDING LANDSCAPING OR DRAINAGE FEATURES, IS SUBJECT TO AND SHALL NOT CONFLICT WITH THE TERMS AND CONDITIONS IN THE EASEMENT, MUST NOT ENDANGER OR INTERFERE WITH THE RIGHTS GRANTED BY THE EASEMENT TO NEW BRAUNFELS UTILITIES, ITS SUCCESSORS AND ASSIGNS, AND SHALL BE SUBJECT TO APPLICABLE PERMIT REQUIREMENTS OF THE CITY OF NEW BRAUNFELS OR ANY OTHER GOVERNING BODY. THE PROPERTY OWNER MUST OBTAIN, IN ADVANCE, WRITTEN AGREEMENT WITH THE UTILITIES TO UTILIZE THE EASEMENT, OR ANY PART OF IT.
- UTILITIES WILL POSSESS A 5' WIDE SERVICE EASEMENT TO THE DWELLING ALONG THE SERVICE LINE TO THE SERVICE ENTRANCE. THIS EASEMENT WILL VARY DEPENDING UPON LOCATION OF DWELLING AND SERVICE.
- UTILITIES SHALL HAVE ACCESS TO THE METER LOCATIONS FROM THE FRONT YARD AND METER LOCATIONS SHALL NOT BE LOCATED WITHIN A FENCED AREA.
- EACH LOT MUST HAVE ITS OWN WATER AND SEWER SERVICE AT THE OWNER'S/DEVELOPER'S EXPENSE.
- DO NOT COMBINE ANY NEW UTILITY EASEMENTS (U.E.) WITH DRAINAGE EASEMENTS (D.E.) OR MAKE CHANGES IN GRADE WITHIN THE UTILITY EASEMENTS (U.E.) WITHOUT WRITTEN APPROVAL FROM NEW BRAUNFELS UTILITIES.

KNOW ALL MEN BY THESE PRESENTS:

I, THE UNDERSIGNED DOROTHY J. TAYLOR, A REGISTERED PROFESSIONAL LAND SURVEYOR IN THE STATE OF TEXAS, HEREBY CERTIFY THAT THIS PLAT IS TRUE AND CORRECTLY MADE UNDER MY SUPERVISION AND IN COMPLIANCE WITH CITY AND STATE SURVEY REGULATIONS AND LAWS AND MADE ON THE GROUND AND THAT THE CORNER MONUMENTS WERE PROPERLY PLACED UNDER MY SUPERVISION.

PRELIMINARY, THIS DOCUMENT SHALL NOT BE RECORDED FOR ANY PURPOSE.

DOROTHY J. TAYLOR
REGISTERED PROFESSIONAL LAND SURVEYOR NO. 6295
290 S. CASTELL AVE., SUITE 100, NEW BRAUNFELS, TEXAS 78130


PLAT REVISED SEPTEMBER 17, 2019
PLAT PREPARED AUGUST 19, 2019



290 S. CASTELL AVE., STE. 100
NEW BRAUNFELS, TX 78130
TBPE FIRM F-10961
TBPLS FIRM 10153600

PRELIMINARY PLAT OF CLOUD COUNTRY SUBDIVISION, UNIT EIGHT

BEING A 12.85 ACRE TRACT OF LAND OUT OF THE ORILLA RUSSELL SURVEY NO. 2, ABSTRACT NO. 485, COMAL COUNTY, TEXAS. BEING A PORTION OUT OF THE REMAINDER OF A CALLED 47.503 ACRE TRACT RECORDED IN DOCUMENT NO. 200406042413, AND BEING A PORTION OUT OF THE REMAINDER OF A CALLED 72.421 ACRE TRACT RECORDED IN DOCUMENT NO. 200206041209, OFFICIAL PUBLIC RECORDS, COMAL COUNTY, TEXAS.

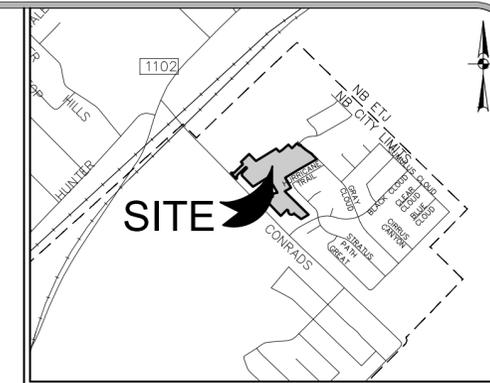

LOCATION MAP
NOT TO SCALE

LINE TABLE		
LINE #	LENGTH	DIRECTION
L1	10.00'	N45°43'53"E
L2	42.21'	S89°20'51"E
L3	30.48'	N44°21'10"W
L4	68.20'	S45°13'27"E
L5	50.66'	N56°07'23"E
L6	78.65'	S45°23'47"E
L7	50.00'	S45°23'47"E
L8	47.59'	S45°23'47"E
L9	99.21'	S55°14'21"E
L10	97.60'	S45°23'47"E
L11	107.98'	N59°31'23"E
L12	127.64'	S59°31'23"W
L13	132.83'	N52°12'01"W
L14	15.24'	N45°23'47"W
L15	35.36'	N00°38'55"E
L16	105.00'	N45°38'50"E
L17	10.00'	N44°21'10"W
L18	42.39'	S00°43'08"W
L19	10.00'	S45°43'53"W
L20	119.85'	N44°16'07"W

LINE TABLE		
LINE #	LENGTH	DIRECTION
L21	25.45'	N31°48'11"W
L22	25.45'	N31°48'11"W
L23	37.70'	S58°11'49"W
L24	25.06'	S44°36'13"W
L25	13.67'	S44°36'13"W

CURVE TABLE						
CURVE	LENGTH	RADIUS	DELTA	TANGENT	CHORD LENGTH	CHORD BEARING
C1	23.57'	14.99'	090°04'57"	15.01'	21.22'	N00°39'10"E
C2	23.56'	15.00'	090°00'00"	15.00'	21.21'	N89°36'13"E
C3	38.65'	225.00'	009°50'35"	19.37'	38.61'	S50°19'04"E
C4	30.06'	175.00'	009°50'35"	15.07'	30.03'	S50°19'04"E
C5	129.87'	50.00'	148°49'27"	179.23'	96.32'	N67°47'18"W
C6	13.62'	15.00'	052°01'12"	7.32'	13.16'	N19°23'10"W
C7	95.94'	50.00'	109°56'41"	71.33'	81.89'	N43°16'43"E
C8	12.38'	15.00'	047°18'02"	6.57'	12.03'	N74°36'02"E
C9	6.15'	225.00'	001°33'58"	3.07'	6.15'	N51°44'00"E
C10	23.56'	15.00'	089°58'38"	15.00'	21.21'	N89°21'10"W
C11	22.24'	15.00'	084°57'25"	13.73'	20.26'	S86°49'53"E
C12	19.65'	150.00'	007°30'24"	9.84'	19.64'	S54°26'37"W
C13	23.56'	15.00'	090°00'00"	15.00'	21.21'	N13°11'49"E
C14	23.42'	100.00'	013°25'16"	11.77'	23.37'	N38°30'49"W
C15	25.16'	150.00'	009°36'40"	12.61'	25.13'	N36°36'31"W
C16	23.56'	15.00'	090°00'00"	15.00'	21.21'	S76°48'11"E
C17	77.11'	325.00'	013°35'36"	38.73'	76.92'	N51°24'01"E
C18	88.97'	375.00'	013°35'36"	44.69'	88.76'	N51°24'01"E
C19	12.37'	15.00'	047°14'19"	6.56'	12.02'	S34°34'39"W
C20	142.72'	50.00'	163°32'56"	345.89'	98.97'	S87°16'02"E

CURVE TABLE						
CURVE	LENGTH	RADIUS	DELTA	TANGENT	CHORD LENGTH	CHORD BEARING
C21	10.17'	15.00'	038°51'36"	5.29'	9.98'	N24°55'22"W
C22	45.57'	175.00'	014°55'10"	22.91'	45.44'	S52°03'48"W
C23	23.56'	15.00'	090°00'00"	15.00'	21.21'	S00°23'47"E
C24	13.62'	15.00'	052°01'12"	7.32'	13.16'	S71°24'23"E
C25	247.87'	50.00'	284°02'25"	-39.04'	61.54'	N44°36'13"E
C26	10.18'	15.00'	038°52'15"	5.29'	9.98'	N64°49'54"W
C27	146.38'	50.00'	167°44'30"	465.62'	99.43'	S00°23'47"E
C28	10.18'	15.00'	038°52'15"	5.29'	9.98'	N64°02'21"E
C29	58.59'	225.00'	014°55'10"	29.46'	58.42'	S52°03'48"W

APPROVED THIS THE _____ DAY OF _____, 20____,
BY THE PLANNING COMMISSION OF THE CITY OF NEW
BRAUNFELS, TEXAS.

CHAIRMAN _____
APPROVED FOR ACCEPTANCE _____
DATE _____ PLANNING DIRECTOR _____
DATE _____ CITY ENGINEER _____
DATE _____ NEW BRAUNFELS UTILITIES _____

STATE OF TEXAS
COUNTY OF COMAL

I, _____ DO HEREBY CERTIFY THAT THE FOREGOING INSTRUMENT WAS FILED FOR RECORD IN THE MAP AND PLAT RECORDS, DOC# _____ OF COMAL COUNTY ON THE _____ DAY OF _____, 20____, AT _____ M.

WITNESS MY HAND AND OFFICIAL SEAL THIS THE _____ DAY OF _____, 20____.

COUNTY CLERK, COMAL COUNTY TEXAS

DEPUTY

STATE OF TEXAS
COUNTY OF COMAL

I (WE) THE UNDERSIGNED OWNER(S) OF THE LAND SHOWN ON THIS PLAT, AND DESIGNATED HEREIN AS THE CLOUD COUNTRY SUBDIVISION, UNIT EIGHT A SUBDIVISION TO THE CITY OF NEW BRAUNFELS, COUNTY OF COMAL, TEXAS, AND WHOSE NAME IS SUBSCRIBED HERETO, DO HEREBY SUBDIVIDE SUCH PROPERTY AND DEDICATE TO THE USE OF THE PUBLIC ALL STREETS, ALLEYS, PARKS, DRAINS, EASEMENTS, AND PUBLIC PLACES THEREON SHOWN FOR THE PURPOSES AND CONSIDERATION THEREIN EXPRESSED.

MILESTONE CONRADS DEVELOPMENT, LTD.
BY: CHESLEY SWANN III, VICE PRESIDENT
P.O. BOX 6862
SAN ANTONIO, TEXAS 78209


STATE OF TEXAS
COUNTY OF COMAL

THIS INSTRUMENT WAS ACKNOWLEDGED BEFORE ME ON THIS _____ DAY OF _____, 20____,
BY _____



NOTARY PUBLIC, STATE OF TEXAS
MY COMMISSION EXPIRES: _____

PRELIMINARY PLAT OF CLOUD COUNTRY SUBDIVISION, UNIT EIGHT

BEING A 12.85 ACRE TRACT OF LAND OUT OF THE ORILLA RUSSELL SURVEY NO. 2, ABSTRACT NO. 485, COMAL COUNTY, TEXAS, BEING A PORTION OUT OF THE REMAINDER OF A CALLED 47.503 ACRE TRACT RECORDED IN DOCUMENT NO. 200406042413, AND BEING A PORTION OUT OF THE REMAINDER OF A CALLED 72.421 ACRE TRACT RECORDED IN DOCUMENT NO. 200206041209, OFFICIAL PUBLIC RECORDS, COMAL COUNTY, TEXAS.

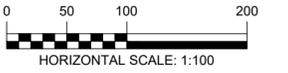

- LEGEND:**
- = FND 1/2" IRON PIN W/
PLASTIC CAP STAMPED "HMT"
(UNLESS NOTED OTHERWISE)
 - = SET 1/2" IRON PIN W/
PLASTIC CAP STAMPED "HMT"
 - U.E. = UTILITY EASEMENT
 - DRNG = DRAINAGE
 - R.O.W. = RIGHT-OF-WAY
 - M.P.R.C.C.T. = MAP AND PLAT RECORDS,
COMAL COUNTY, TEXAS
 - O.P.R.C.C.T. = OFFICIAL PUBLIC RECORDS,
COMAL COUNTY, TEXAS

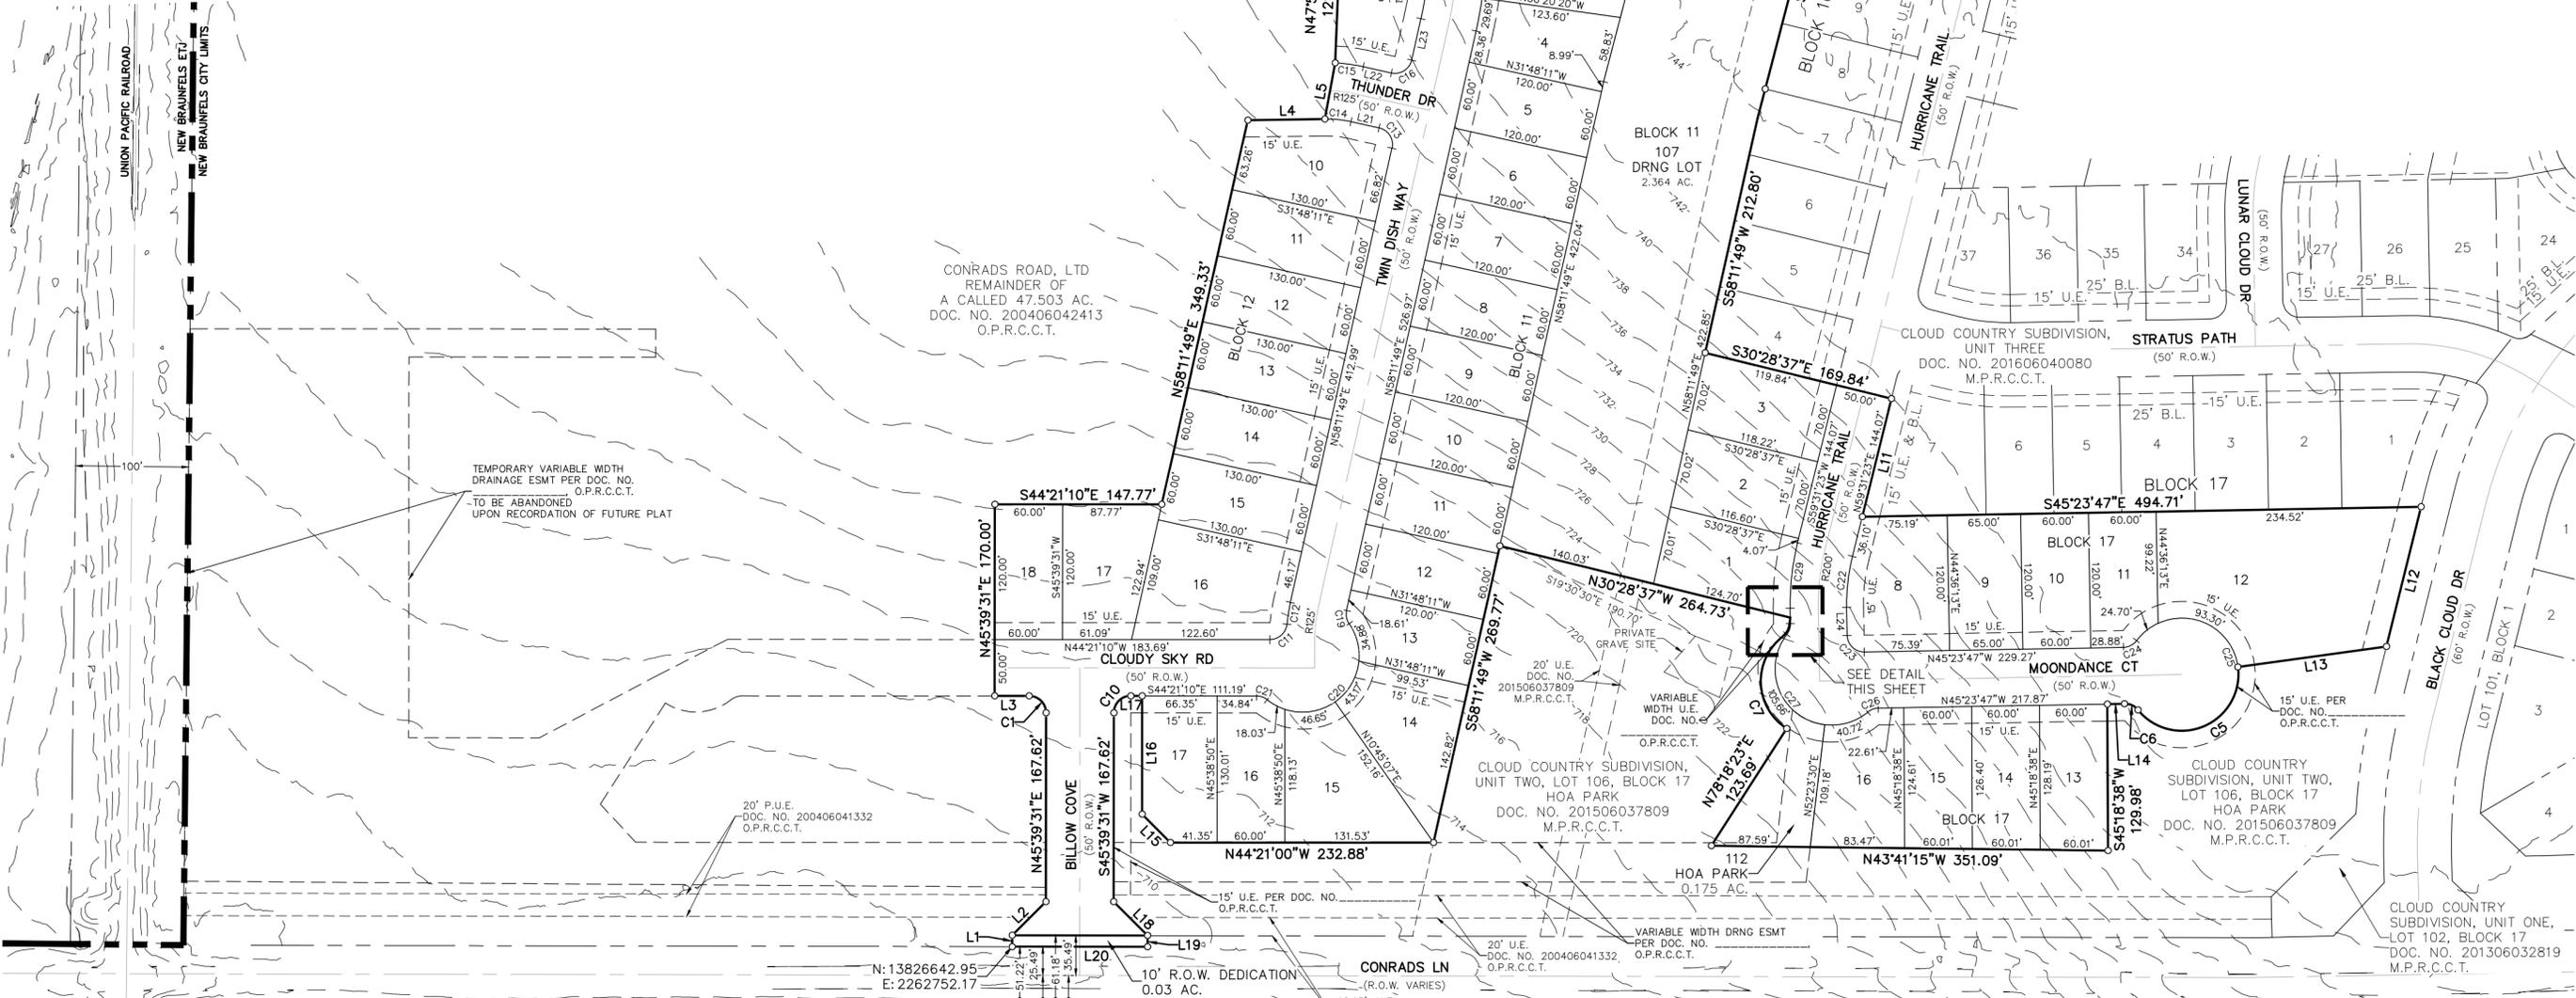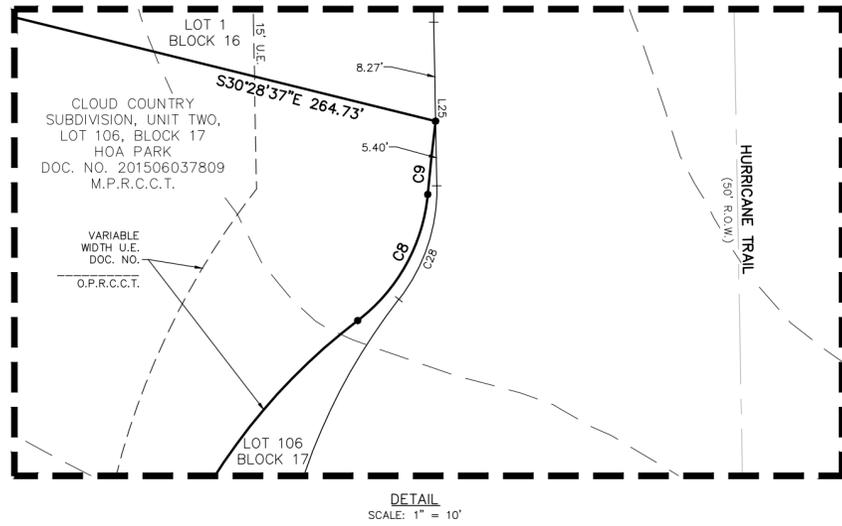

PLAT REVISED SEPTEMBER 17, 2019
PLAT PREPARED AUGUST 19, 2019

HMT
ENGINEERING & SURVEYING

290 S. CASTELL AVE., STE. 100
NEW BRAUNFELS, TX 78130
TBPE FIRM F-10961
TBPLS FIRM 10153600

PROPOSED LAND USE: RESIDENTIAL
LOT DENSITY = 3.04 UNITS (LOTS/ACRE)