

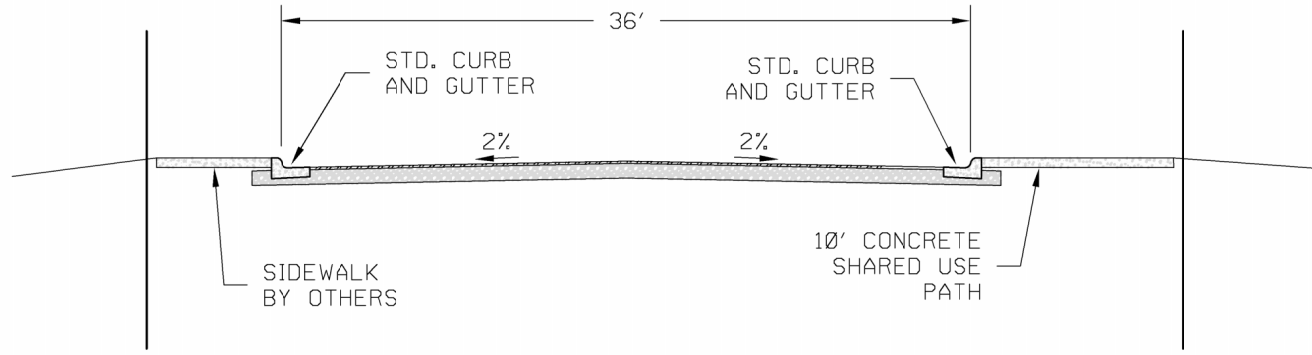


Drawing Name: N:\Projects\080001_Sour_Lit_Development\Civil\Exhibits\Development_Agreement_Exhibit_B.dwg User: jomari.gallardo Jan 16, 2024 - 7:28am

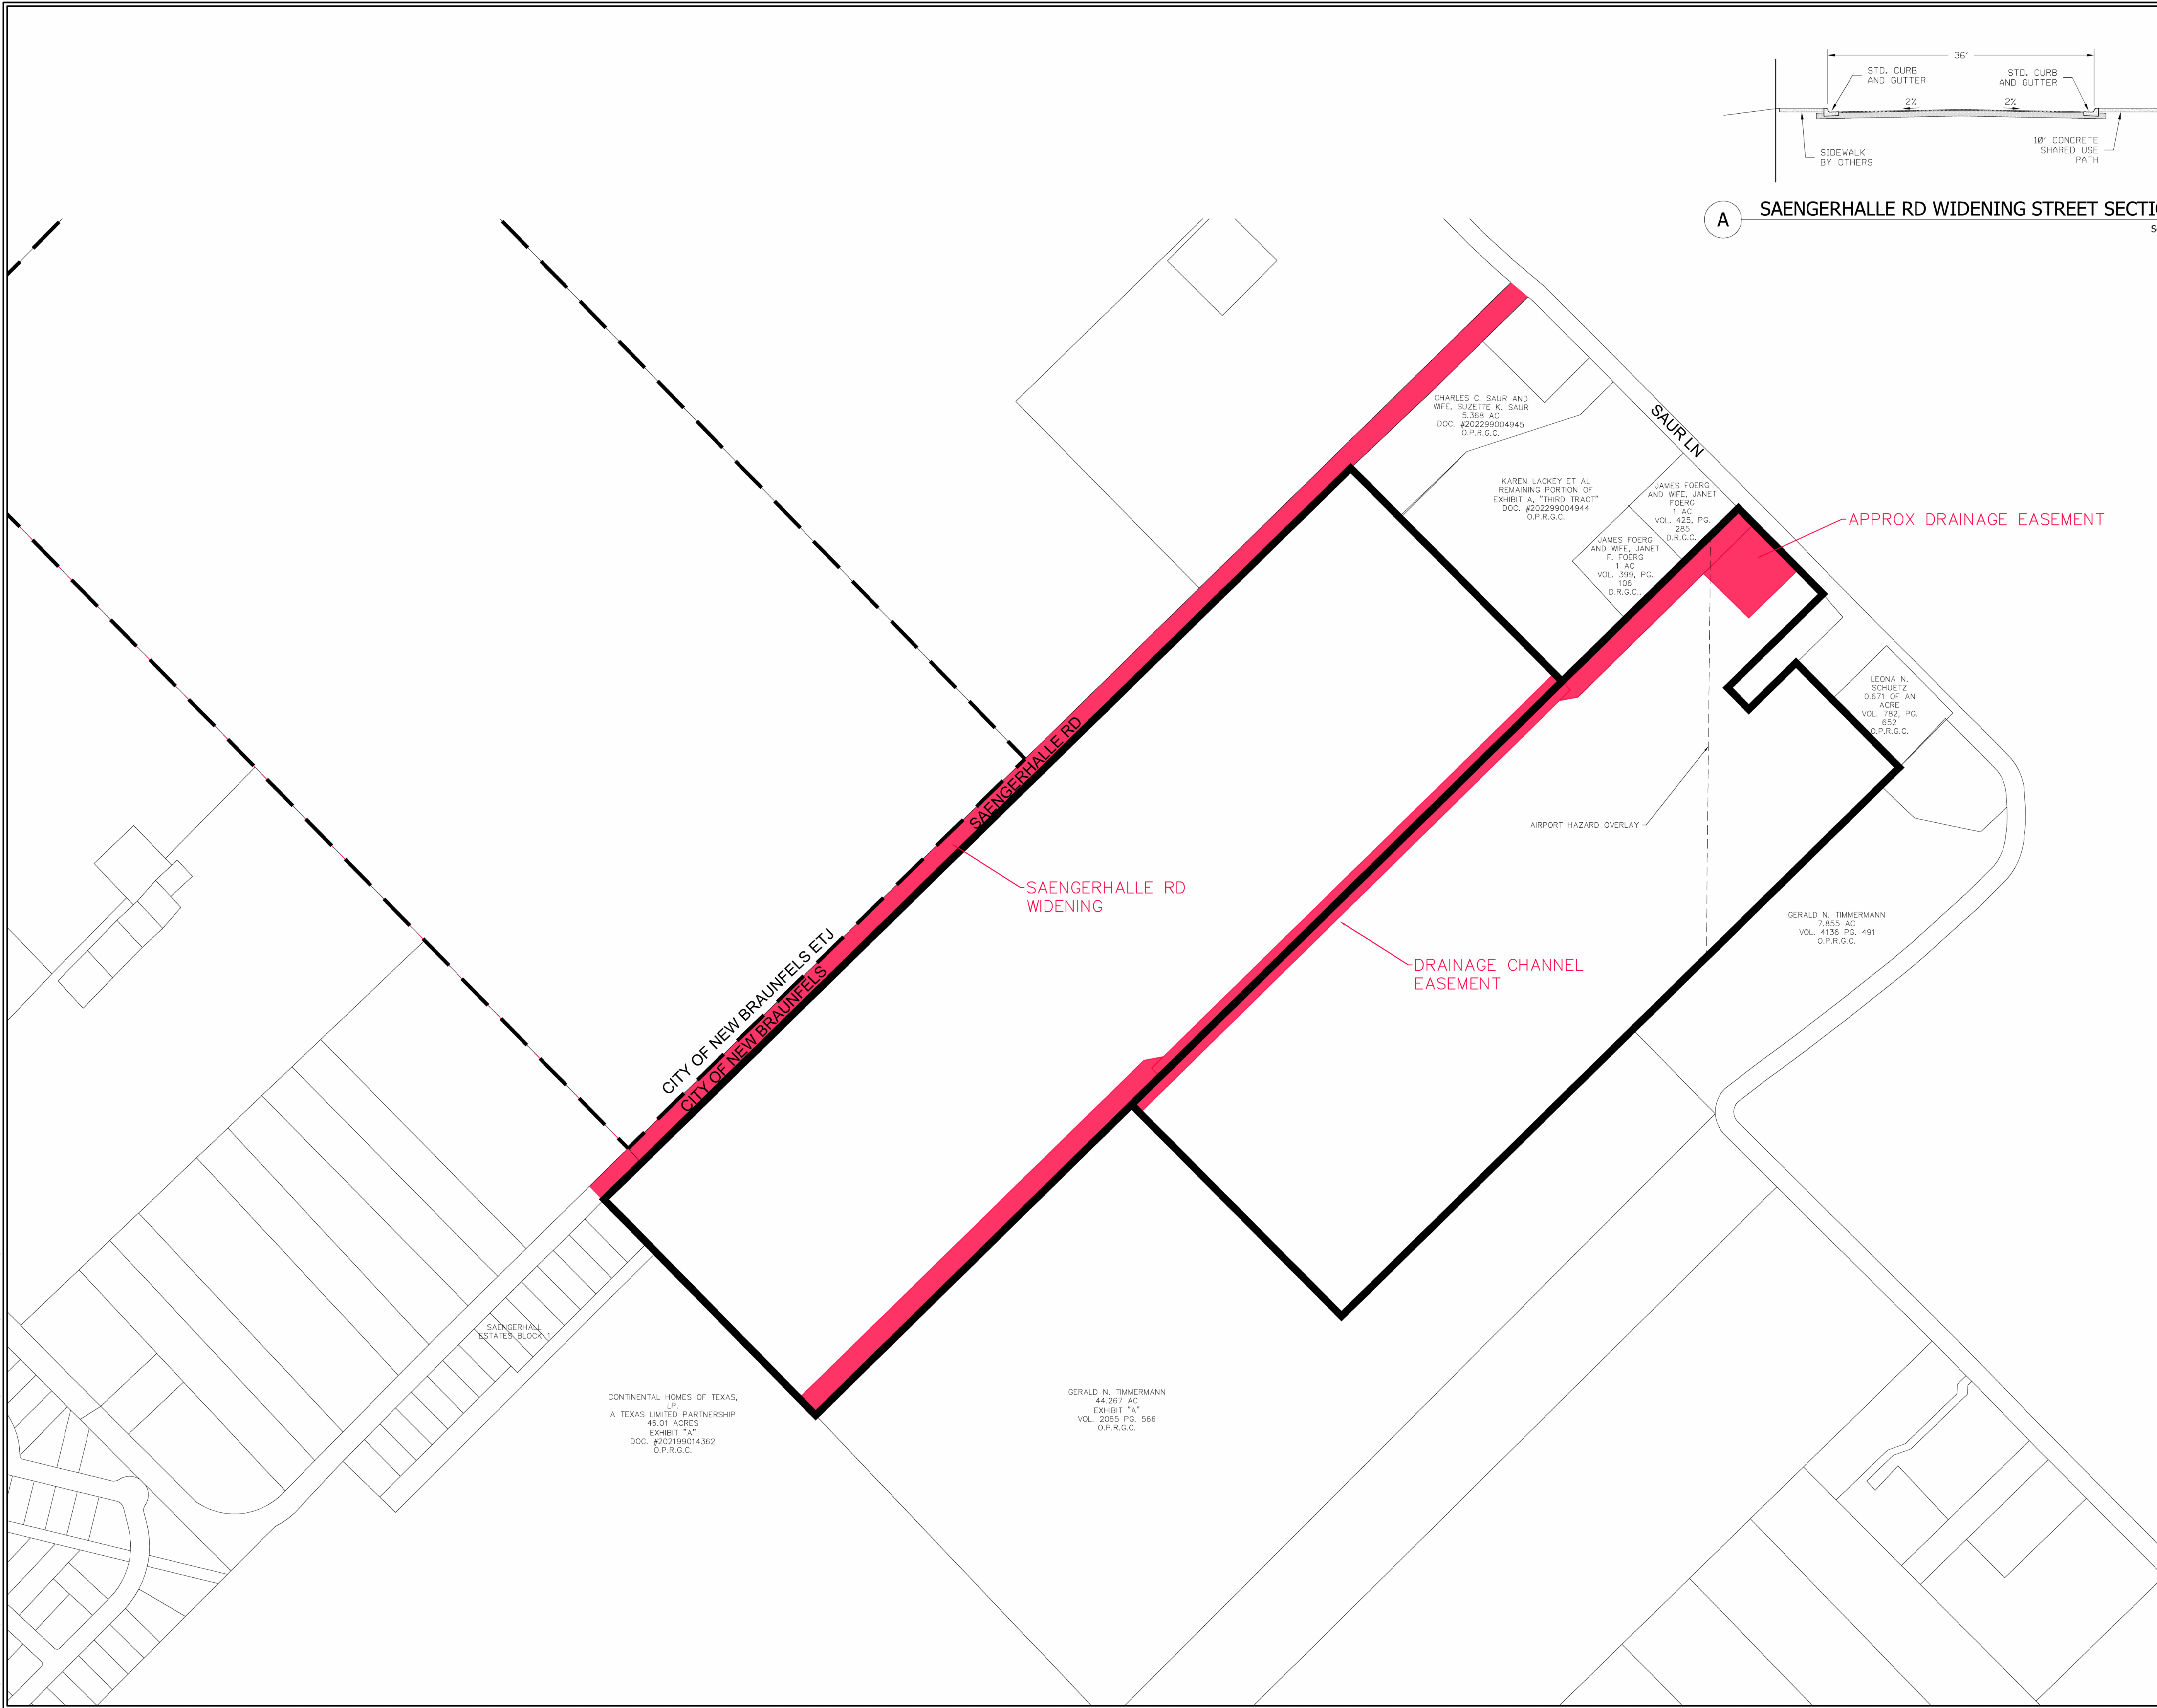

A SAENGERHALLE RD WIDENING STREET SECTION
Scale: 1:10

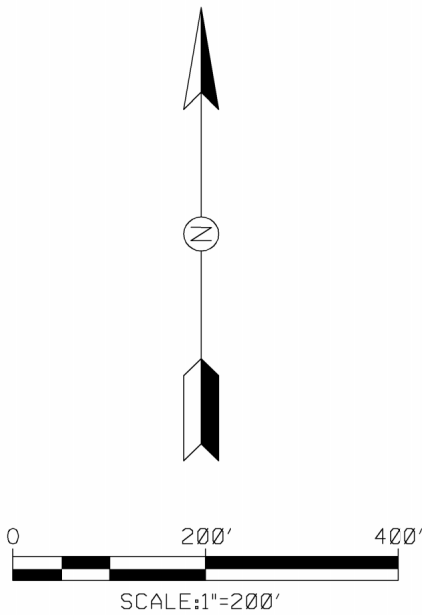

2021 W SH46, STE 105
NEW BRAUNFELS, TX. 78132
PH: 830-358-7127 ink-civil.com
TBPE FIRM F-13351