


MOONTOWER
SIGNAGE & BRANDING

DRIFT HOME +
INTERIORS


DRIFT | NEW BRAUFELS, TX

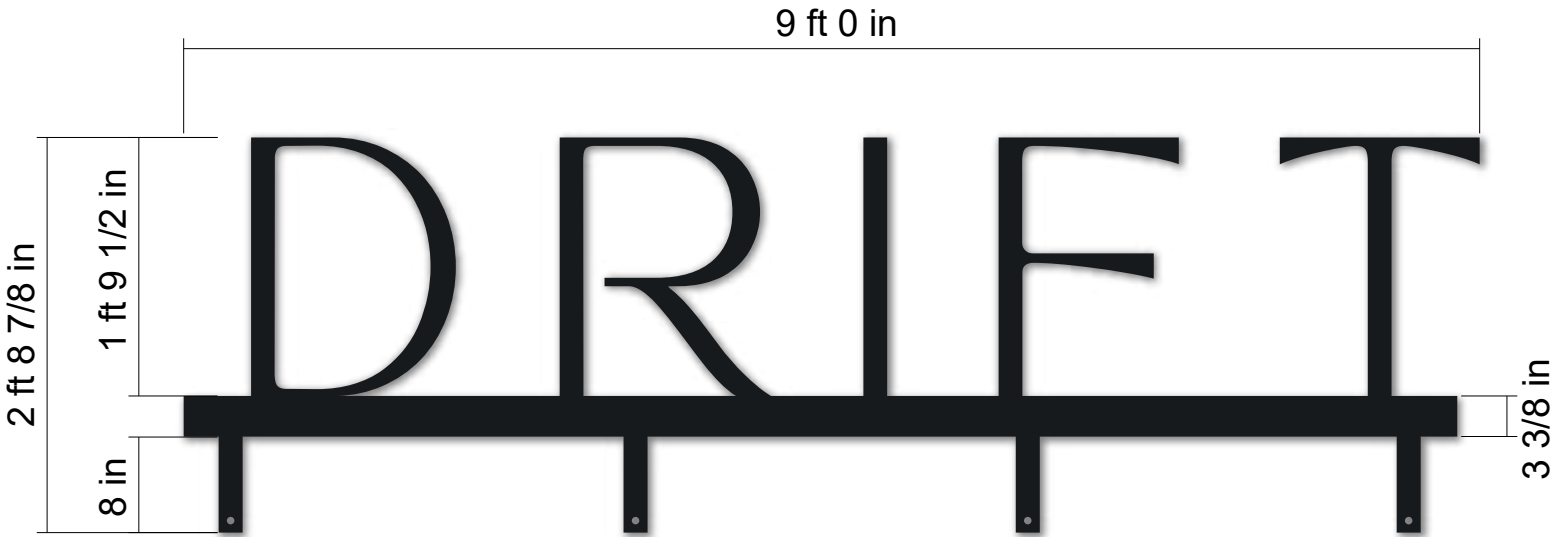

ST.1 WATERJET-CUT LETTERS
SCALE: 3/4" = 1'

NOTE - DIMENSIONS TO BE VERIFIED PRIOR TO PRODUCTION.

ST.1 MOUNTING DETAILS
SCALE: N.T.S

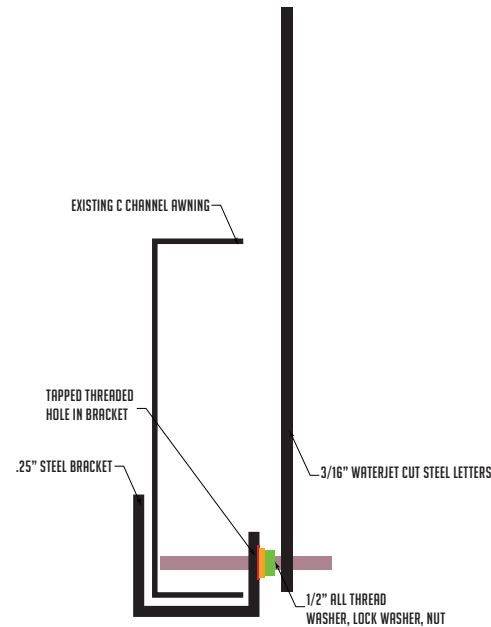

FABRICATE AND INSTALL (QTY. 1) WATERJET-CUT LETTERS

- 3/16" WATERJET CUT STEEL LETTERS PAINTED TO MATCH BLACK
- WATERJET CUT STEEL LETTERS MOUNTED ON EXISTING AWNING USING STEEL BRACKET & APPROVED HARDWARE



ST.1 EXISTING VIEW
SCALE: N.T.S.



ST.1 PROPOSED VIEW
SCALE: N.T.S.



7950 ANDERSON
SQUARE, STE 110
AUSTIN, TX 78753
512.766.1318
HELLO@MOONTOWERSIGNS.COM
WWW.MOONTOWERSIGNS.COM

JOB # TBD
DRIFT
173 E SAN ANTONIO ST,
NEW BRAUNFELS, TX 78130

DATE - 05/18/26
SALES REP:
CRAIG DILLEY
DRAWING ID
TBD_STI_VI

CLIENT / LANDLORD APPROVAL

DATE

MEMBER OF



UL INSTALLATION REQUIREMENTS

THIS SIGN IS INTENDED TO BE INSTALLED IN ACCORDANCE WITH THE REQUIREMENTS OF ARTICLE 600 OF THE NATIONAL ELECTRICAL CODE AND/OR OTHER APPLICABLE LOCAL CODES. THIS INCLUDES PROPER GROUNDING AND BONDING OF THE SIGN.