


0' 20' 40'

1 Inch = 20 Feet

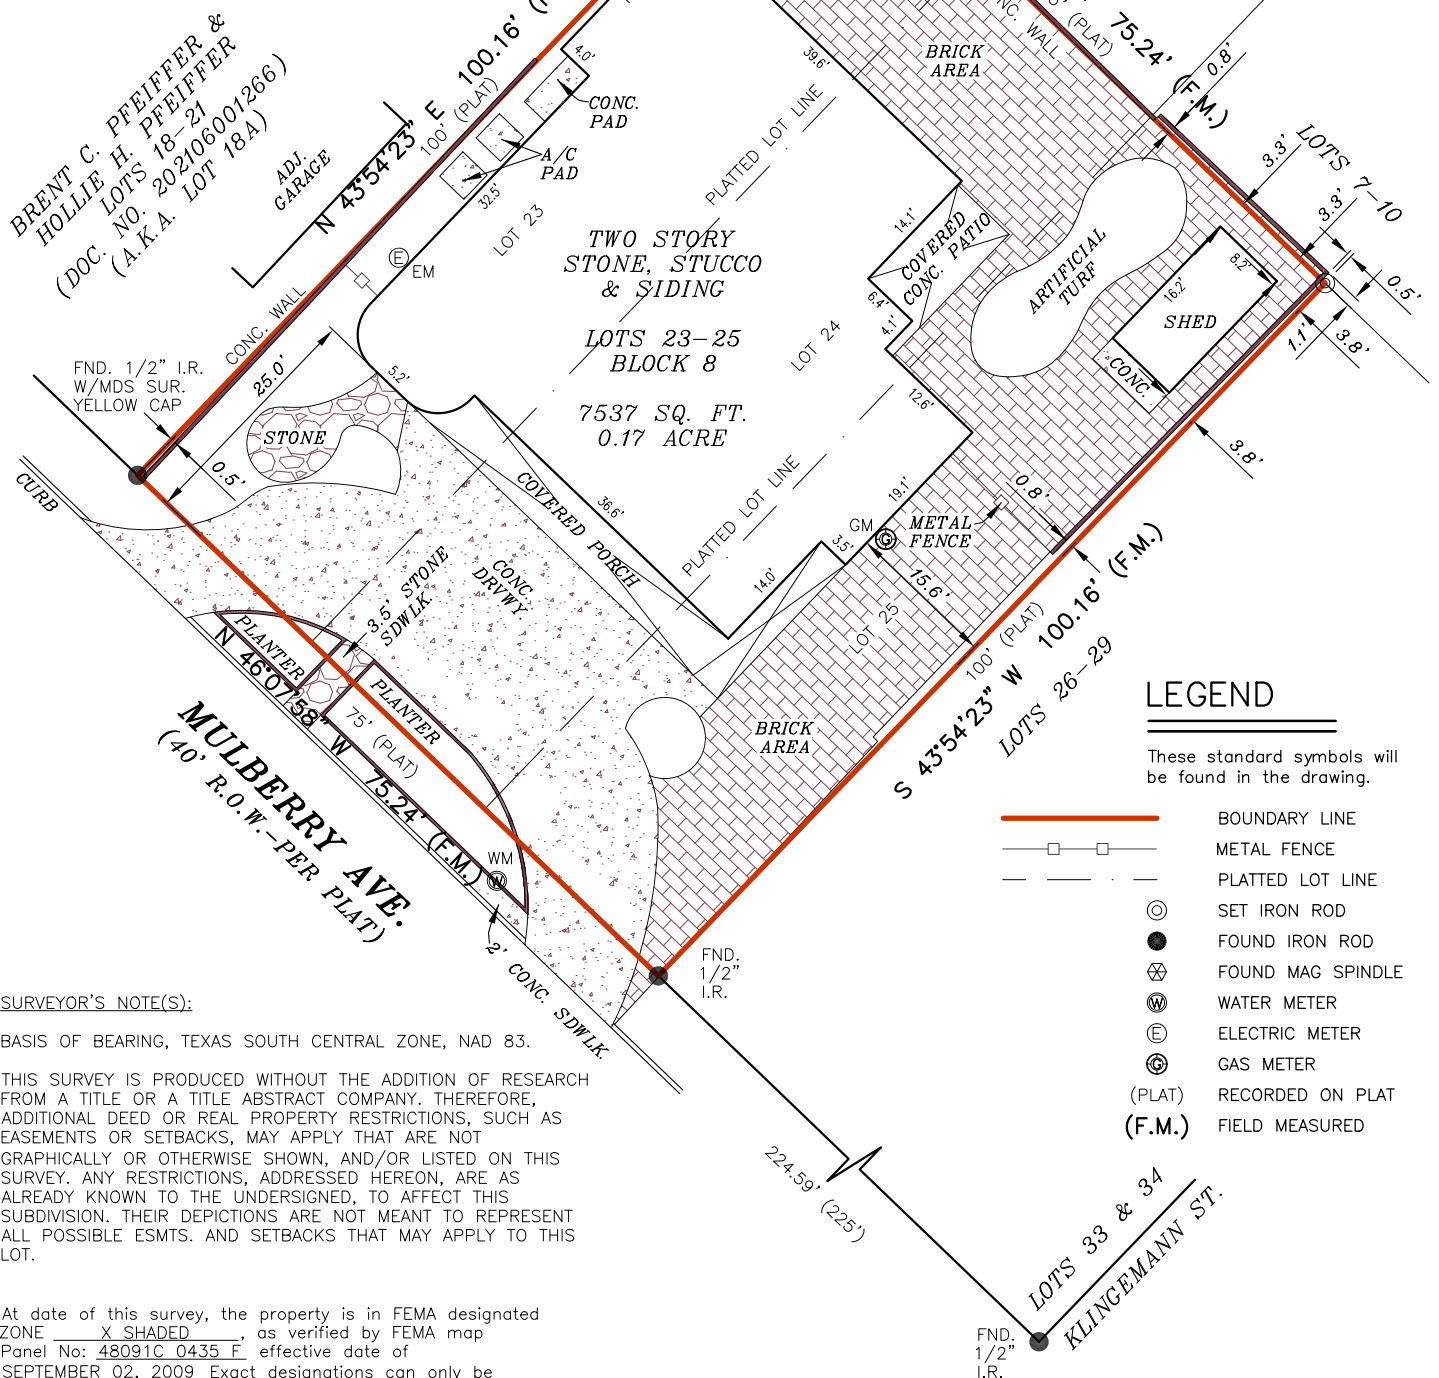

These standard symbols will be found in the drawing.

- | | |
|---|-------------------|
|  | BOUNDARY LINE |
|  | METAL FENCE |
|  | PLATTED LOT LINE |
|  | SET IRON ROD |
|  | FOUND IRON ROD |
|  | FOUND MAG SPINDLE |
|  | WATER METER |
|  | ELECTRIC METER |
|  | GAS METER |
| (PLAT) | RECORDED ON PLAT |
| (F.M.) | FIELD MEASURED |



P.O. BOX 160369
SAN ANTONIO, TEXAS 78280
PHONE: (210) 572 - 1995
WEB: WWW.AMERISURVEYORS.COM



RACHEL LYNN HANSEN, R.P.L.S.
Registered Professional Land Surveyor
Registration No. 6358