




MASTER PLAN FOR HIGHLAND RIDGE SUBDIVISION

NOTES:

- ALL LOTS WITHIN THE SUBDIVISION WILL BE PROVIDED WATER BY GREEN VALLEY SPECIAL UTILITY DISTRICT (GVSD). SEWER SERVICE WILL BE PROVIDED BY GUADALUPE-BLANCO RIVER AUTHORITY (GBRA). ELECTRIC SERVICE WILL BE PROVIDED BY GUADALUPE VALLEY ELECTRIC COOPERATIVE (GVEC). TELEPHONE AND CABLE SERVICES FOR THE SUBDIVISION WILL BE PROVIDED BY AT&T COMMUNICATIONS AND/OR SPECTRUM.
- THIS SUBDIVISION IS NOT WITHIN THE EDWARDS AQUIFER RECHARGE ZONE.
- THIS SUBDIVISION IS WITHIN THE CITY LIMITS OF NEW BRAUNFELS.
- THIS SUBDIVISION IS WITHIN THE NEW BRAUNFELS INDEPENDENT SCHOOL DISTRICT.
- NO PORTION OF THE SUBDIVISION IS LOCATED WITHIN A SPECIAL FLOOD HAZARD AREA (100 YR. FLOOD), AS DEFINED BY THE GUADALUPE COUNTY, TEXAS, FLOOD INSURANCE RATE MAP NUMBER 48127015E, EFFECTIVE DATE NOVEMBER 2, 2007 AS PREPARED BY THE FEDERAL EMERGENCY MANAGEMENT AGENCY.
- NO STRUCTURES, WALLS OR OTHER OBSTRUCTIONS OF ANY KIND SHALL BE PLACED WITHIN THE LIMITS OF THE DRAINAGE EASEMENTS SHOWN ON THIS PLAN. NO LANDSCAPING, FENCES, OR OTHER TYPE OF MODIFICATIONS WHICH ALTER THE CROSS SECTIONS OF THE DRAINAGE EASEMENTS OR DECREASE THE HYDRAULIC CAPACITY OF THE EASEMENT, AS APPROVED, SHALL BE ALLOWED WITHOUT THE APPROVAL OF THE CITY ENGINEER. THE CITY OF NEW BRAUNFELS SHALL HAVE THE RIGHT OF INGRESS AND EGRESS OVER GRANTOR'S ADJACENT PROPERTY TO REMOVE ANY OBSTRUCTIONS PLACED WITHIN THE LIMITS OF SAID DRAINAGE EASEMENTS AND TO MAKE ANY MODIFICATIONS OR IMPROVEMENTS WITHIN SAID DRAINAGE EASEMENTS.
- FUTURE DEVELOPMENT IS SUBJECT TO CHAPTER 114 (STREETS, SIDEWALKS AND OTHER PUBLIC SPACES) OF THE NEW BRAUNFELS CODE OF ORDINANCES.
- FOUR (4) FOOT WIDE SIDEWALKS WILL BE CONSTRUCTED BY THE DEVELOPER PER CITY STANDARDS AT THE TIME STREET CONSTRUCTION ALONG:
A. ZIPP RD
- FOUR (4) FOOT WIDE SIDEWALKS WILL BE CONSTRUCTED BY THE HOME BUILDER PER CITY STANDARDS AT THE TIME OF BUILDING CONSTRUCTION ALONG:
A. STREET A, STREET B, STREET C, STREET D, STREET E, STREET F, STREET G, STREET H, STREET I AND PAHMEYER RD.
- LAND USE FOR THIS SUBDIVISION IS SINGLE-FAMILY RESIDENTIAL.
- PERMANENT WATER QUALITY CONTROLS ARE REQUIRED FOR THIS SUBDIVISION MASTER PLAN IN ACCORDANCE WITH THE CITY OF NEW BRAUNFELS DRAINAGE AND EROSION CONTROL DESIGN MANUAL.
- ALL LOTS SHALL HAVE A 5' INTERIOR SIDE SETBACK. NO HOMES ARE ALLOWED TO BE BUILT ON THE LOT LINE.
- RESIDENTIAL LOTS WILL NOT HAVE ACCESS TO PAHMEYER RD.
- THIS SUBDIVISION IS SUBJECT TO THE 2018 CITY OF NEW BRAUNFELS PARK LAND DEDICATION AND DEVELOPMENT ORDINANCE. THIS MASTER PLAN IS APPROVED FOR ONE DWELLING UNIT PER BUILDABLE LOT WHERE FEES ARE DUE AT THE TIME OF FINAL PLAT REGISTRATION. AT SUCH TIME THAT ADDITIONAL DWELLING UNITS ARE CONSTRUCTED, THE OWNER OF THE LOT SHALL CONTACT THE CITY AND COMPLY WITH THE ORDINANCE FOR EACH DWELLING UNIT.

GBRA NOTES:

- PROVIDE DEDICATED EASEMENTS IN THE NAME OF GBRA. EASEMENTS SHALL NOT OVERLAP OR BE WITHIN RESIDENTIAL LOTS.
- WHERE OUTSIDE OF PUBLIC RIGHT-OF-WAY, PROVIDE DEDICATED EASEMENTS WITH A MINIMUM WIDTH EQUAL TO PIPE OUTSIDE DIAMETER, ROUNDED UP TO THE NEAREST FOOT, PLUS 10 FEET MINIMUM ON EACH SIDE. FOR EASEMENTS WITH MULTIPLE PIPES, PROVIDE 10 FEET MINIMUM HORIZONTAL CLEARANCE BETWEEN PIPES. PROVIDE ADDITIONAL WIDTH FOR EASEMENTS THAT ARE NOT LOCATED ADJACENT TO PUBLIC RIGHT-OF-WAY.
- THE GUADALUPE-BLANCO RIVER AUTHORITY (GBRA) IS HEREBY DEDICATED THE EASEMENT AND RIGHTS-OF-WAY IN THE AREAS DESIGNATED ON THIS PLAN FOR WASTEWATER FACILITIES FOR THE PURPOSE OF INSTALLING, CONSTRUCTING, RECONSTRUCTING, OPERATING, MAINTAINING, INSPECTING, REPAIRING, REMOVING, AND RELOCATING BURIED AND/OR EXPOSED WASTEWATER FACILITIES AND APPURTENANCES.
- TOGETHER WITH THE RIGHT OF INGRESS AND EGRESS, GBRA SHALL HAVE THE RIGHT TO REMOVE SAID LANDS OF ALL TREES OR PARTS THEREOF, OR ANY OTHER OBSTRUCTIONS WHICH MAY ENDANGER, OR INTERFERE WITH MAINTENANCE OF THE FACILITIES AND APPURTENANCES.
- OTHER UTILITIES, STRUCTURES, GRADING, DRAINAGE, DETENTION/RETENTION PONDS, LANDSCAPING, TREES, ROADS, PARKING LOTS, FENCES, WALLS, CONSTRUCTION OF ANY TYPE, OR ANY OTHER IMPROVEMENTS OR OBSTRUCTIONS, ARE NOT ALLOWED WITHIN GBRA EASEMENTS.
- DESIGNS FOR ANY PROPOSED ALTERATIONS OR CROSSINGS OF GBRA EASEMENTS MUST BE APPROVED IN WRITING BY GBRA AND THE INSTALLATION OF SUCH MUST BE INSPECTED AND APPROVED BY GBRA.
- MAINTENANCE OF EASEMENTS IS THE RESPONSIBILITY OF THE PROPERTY OWNER.
- THE PROPERTY OWNER MUST INSTALL 16-FOOT GATES IN ANY FENCES THAT CROSS GBRA UTILITIES; GATES MUST BE CENTERED ACROSS GBRA UTILITIES.
- CUSTOMER WASTEWATER SERVICES SHALL NOT BE INSTALLED WITHIN FENCED AREAS.

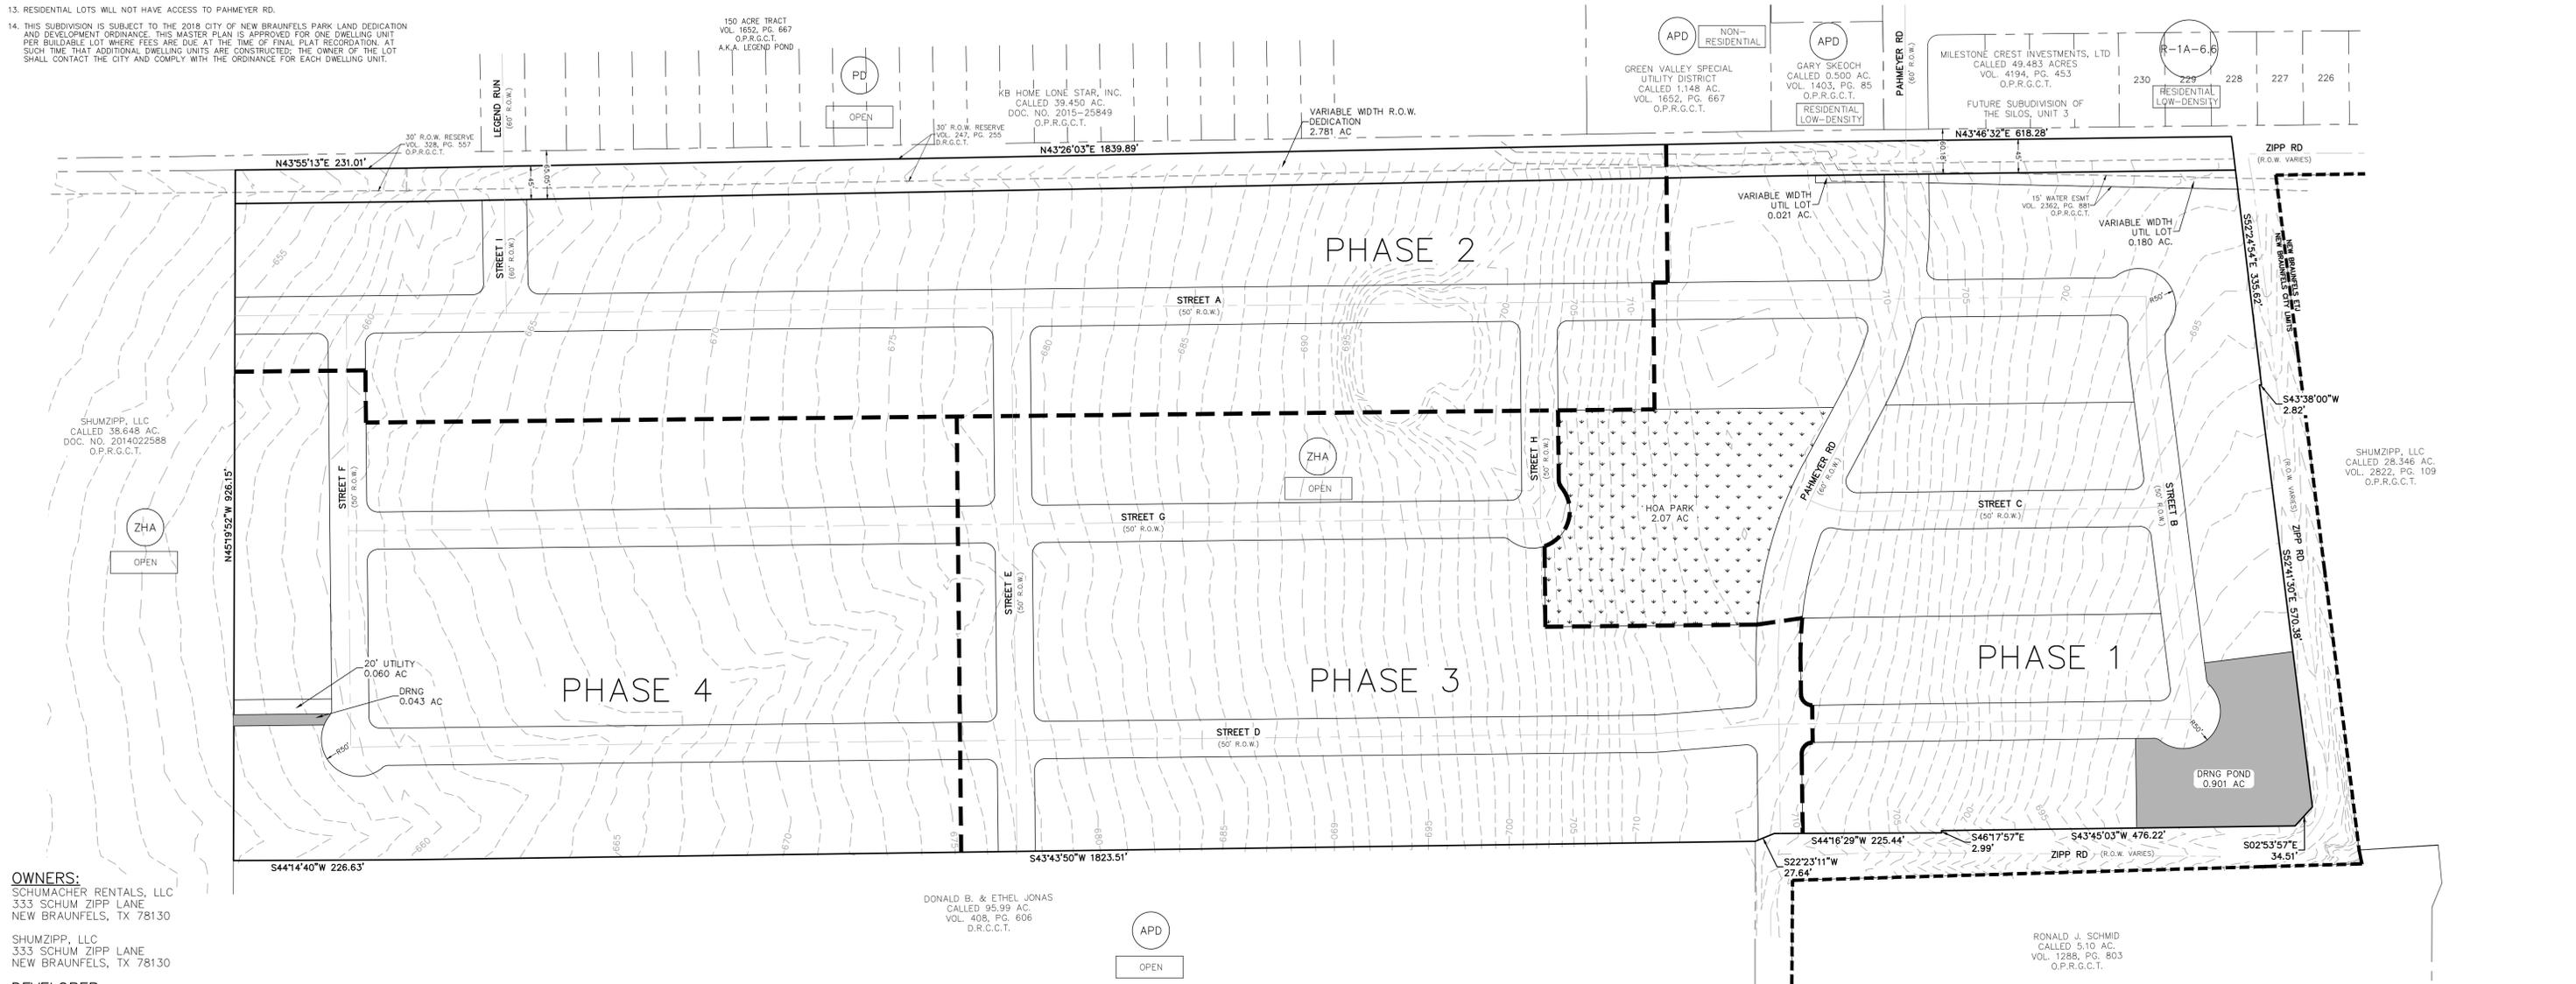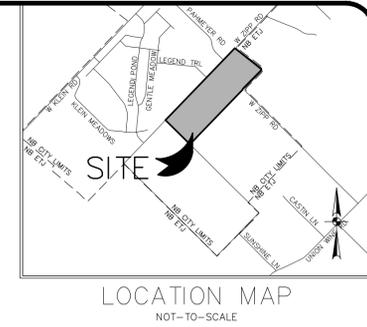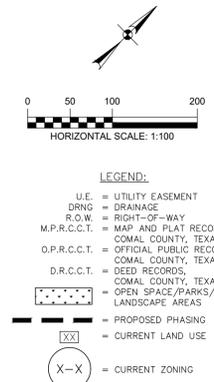

OWNERS:
SCHUMACHER RENTALS, LLC
333 SCHUM ZIPP LANE
NEW BRAUNFELS, TX 78130

SHUMZIPP, LLC
333 SCHUM ZIPP LANE
NEW BRAUNFELS, TX 78130

DEVELOPER:
EINSATZ CAPITAL, INC.
130 S. SEGUIN AVE
NEW BRAUNFELS, TX 78130

ENGINEER/SURVEYOR:
HMT ENGINEERING AND SURVEYING
290 S. CASTELL AVE., SUITE 100
NEW BRAUNFELS, TX 78130
PH: (830) 625-8555

DONALD B. & ETHEL JONAS
CALLED 95.99 AC
VOL. 408, PG. 606
D.R.C.C.T.

RONALD J. SCHMID
CALLED 5.10 AC
VOL. 1288, PG. 803
O.P.R.G.C.T.

LOT SUMMARY TABLE	
PHASE 1 (17.22 AC.)	80
PHASE 2 (15.01 AC.)	86
PHASE 3 (12.98 AC.)	83
PHASE 4 (13.41 AC.)	90
TOTAL RESIDENTIAL LOTS	339
DRAINAGE LOTS (0.944 AC.)	2
PARK LOTS/OPENUE. (2.469 AC.)	5
TOTAL LOTS	346
TOTAL ACREAGE	58.62 AC.

LOT DENSITY (LOTS/AC) = 5.90 UNITS PER ACRE