


ALL STEEL SHOWN ON THIS DETAIL TO BE HOT DIPPED GALVANIZED. ONE FRAME IS SHOWN HERE. EACH SCREEN WALL PANEL HAS 4 EQUALLY SPACED FRAMES. OUT TO OUT DIMENSION OF EACH SCREEN WALL IS 16'-0". THERE ARE SIX SCREEN WALLS SHOWN ON STRUCTURAL ROOF PLAN AND THE ARCHITECTURAL ELEVATIONS.

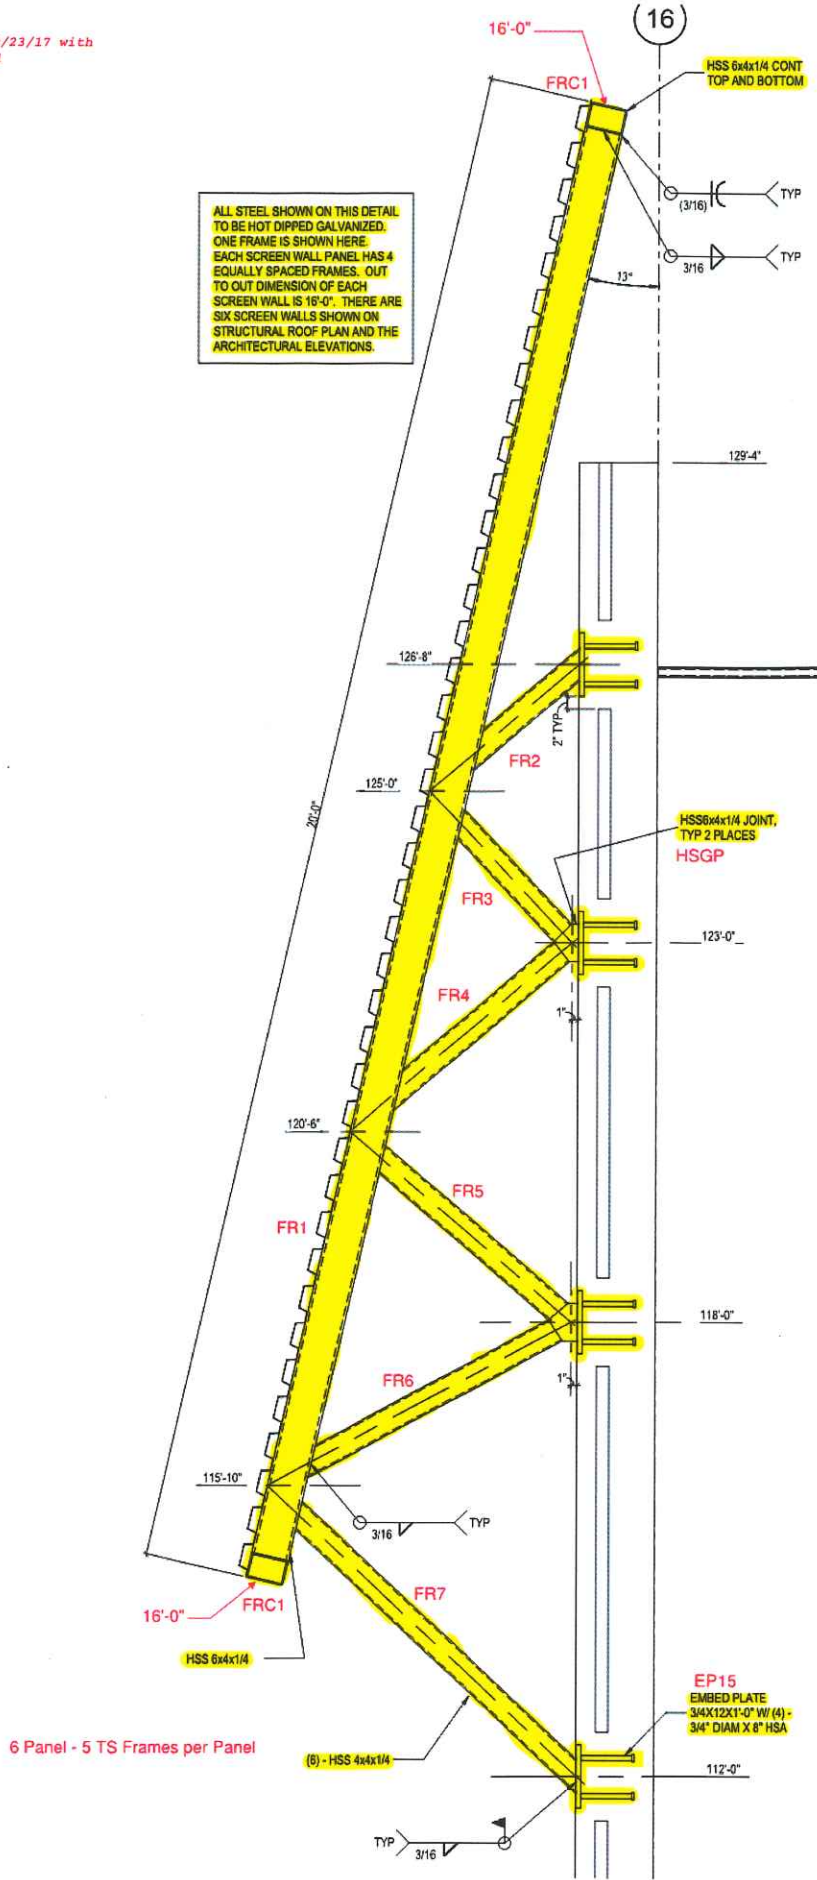

6 Panel - 5 TS Frames per Panel

4 Exterior Screen Wall
3/4" = 1'-0"