
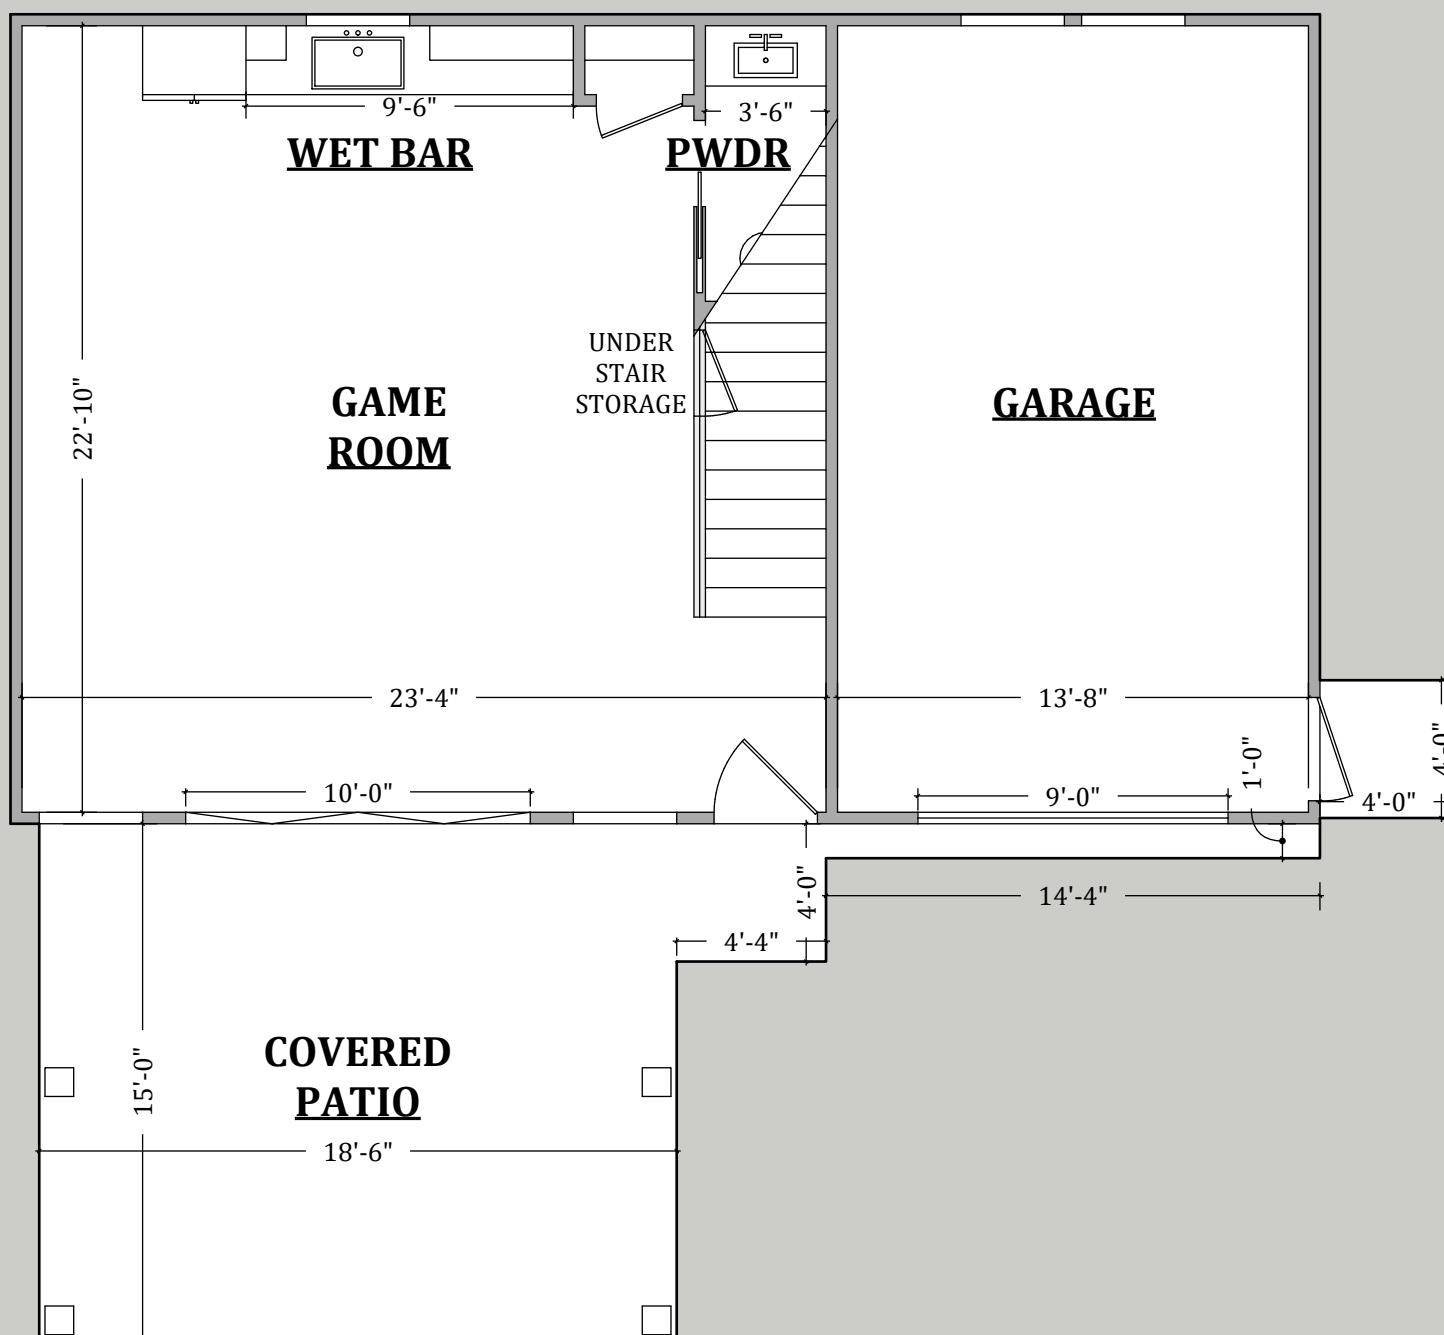


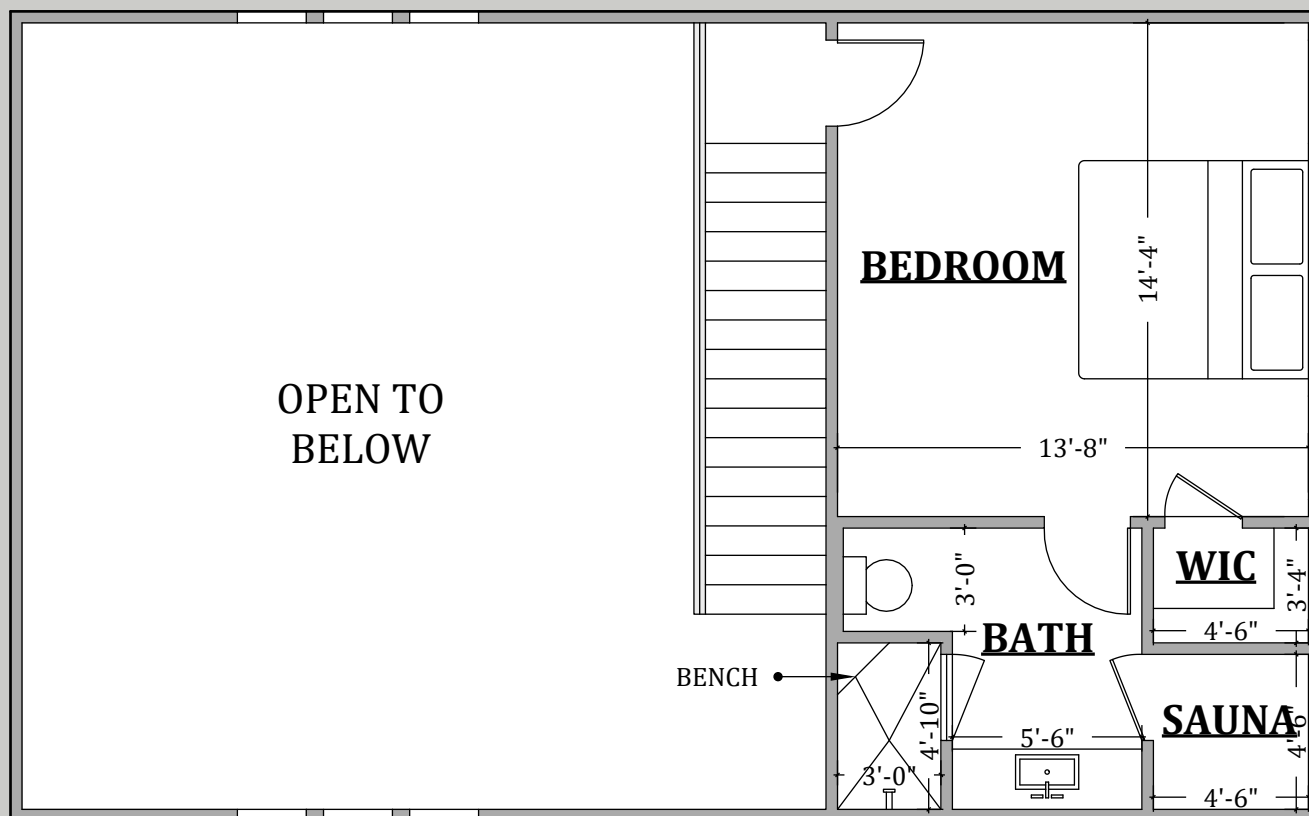

LOWER LEVEL: 556 SF
UPPER LEVEL: 337 SF
TOTAL LIVING: 893 SF
GARAGE: 337 SF
TOTAL: 1230 SF
CONCRETE: 325 SF