


n. union ave

site plan

262 N. Union Ave.

C:\Users\rharp\Desktop\SynologyDrive\03_Summit_Projects\21.0170_ORT_262&296UnionAve_NB\04_Finals\01_CAD\262&296UnionAveBSI(G).dwg 12/02/2021 8:18 PM, rharp

Proposed Insured: Sparta Remodeling, LLC
G.F. No.: 12850NB & 13064NB

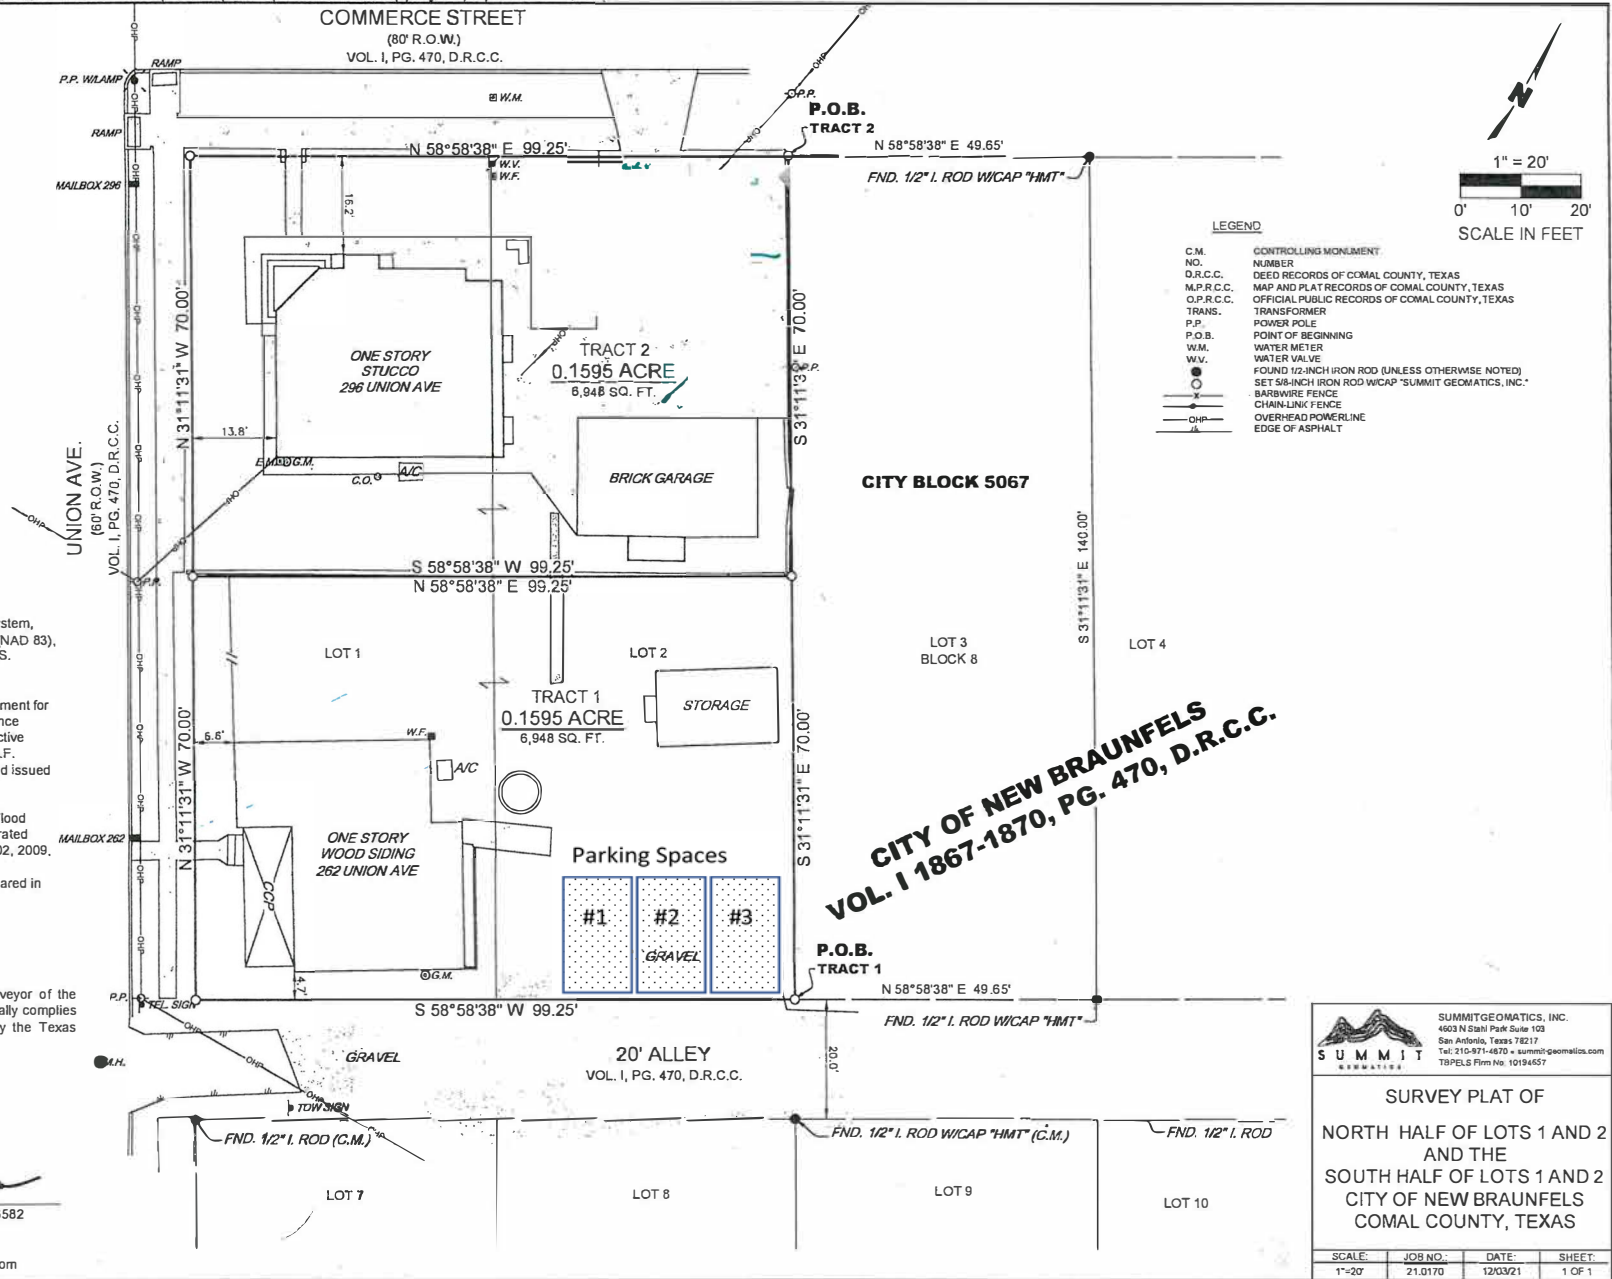

The following statement must be included on the site plan: "I, Jessica Palmer, the property owner, acknowledge that this site plan submitted for the purposes of rezoning this property is in accordance with all applicable provisions of the Zoning Ordinance. Additionally, I understand that City Council approval of this site plan in conjunction with a rezoning case does not relieve me from adherence to any/all City-adopted Codes/Ordinances at the time of plan submittal for building permits. Nor does it relieve me from adherence to any/all state or federal rules and regulations."


Remodel plans for 2602 N. Union Ave

House and detached living area


Total full bathrooms : 3

Total sleeping areas : 3

Total parking spaces : 3

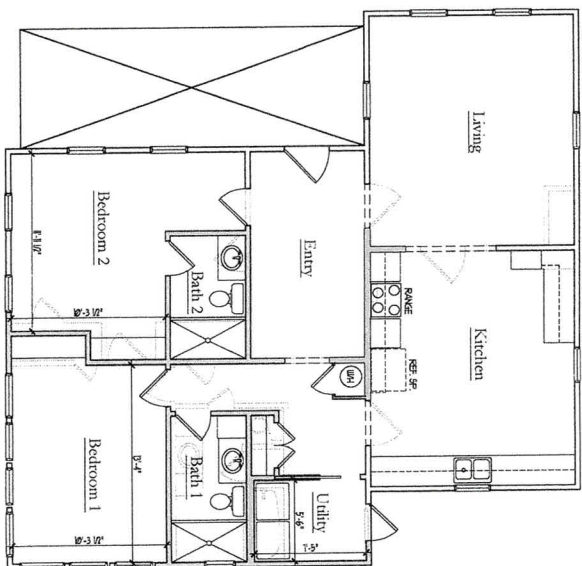

FLOOR PLAN 1

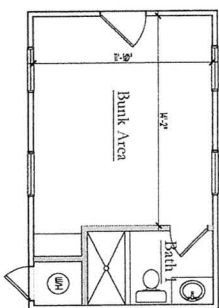

FLOOR PLAN 3