


# FINAL PLAT OF HEALTH COMMONS, LOTS 1R, 3, 4, 5, 6 AND 7, BLOCK 1

BEING A REPLAT OF HEALTH COMMONS, LOT 1, BLOCK 1, AN ADDITION TO THE CITY OF NEW BRAUNFELS, TEXAS, AS RECORDED IN DOCUMENT NO. 201606041344, MAP AND PLAT RECORDS, COMAL COUNTY, TEXAS.

THE PURPOSE OF THIS REPLAT IS TO SUBDIVIDE LOT 1 INTO SIX (6) LOTS TO ESTABLISH LOTS 1R, 3, 4, 5, 6 AND 7.

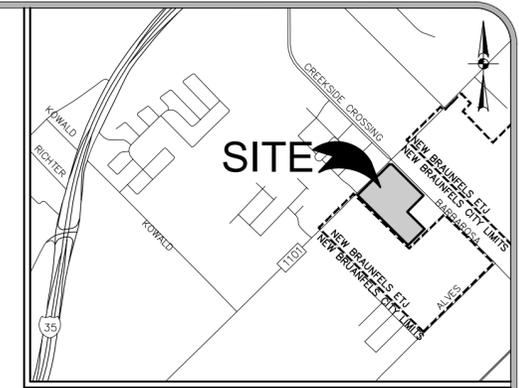

LOCATION MAP  
NOT TO SCALE

## AREA BEING REPLATTED

BEING ALL OF LOT 1, BLOCK 1, HEALTH COMMONS, PREVIOUSLY RECORDED IN DOCUMENT NO. 201606041344, MAP AND PLAT RECORDS, COMAL COUNTY, TEXAS.

SCALE: 1=300

### PLAT NOTES:

- ALL LOTS WITHIN THE SUBDIVISION WILL BE PROVIDED WATER, SEWER AND ELECTRIC SERVICE BY NEW BRAUNFELS UTILITIES. TELEPHONE AND CABLE SERVICES FOR THE SUBDIVISION WILL BE PROVIDED BY AT&T COMMUNICATIONS AND/OR SPECTRUM.
- ALL BEARINGS AND COORDINATES SHOWN HEREON ARE BASED UPON THE TEXAS COORDINATE SYSTEM, SOUTH CENTRAL ZONE (4204), NORTH AMERICAN DATUM 1983, GRID. DISTANCES SHOWN HEREON ARE BASED UPON SURFACE MEASUREMENTS. TO CONVERT SURFACE DISTANCES TO GRID, APPLY A COMBINED SCALE FACTOR OF 1.00015.
- MONUMENTS WERE FOUND OR SET AT EACH CORNER OF THE SURVEY BOUNDARY OF THE SUBDIVISION. MONUMENTS AND LOT MARKERS WILL BE SET WITH 1/2" IRON PINS WITH PLASTIC CAP STAMPED "HMT" IMMEDIATELY AFTER COMPLETION OF UTILITY INSTALLATION AND STREET CONSTRUCTION UNLESS NOTED OTHERWISE.
- THIS SUBDIVISION IS NOT WITHIN THE EDWARDS AQUIFER RECHARGE ZONE.
- THIS SUBDIVISION IS WITHIN THE CITY LIMITS OF NEW BRAUNFELS, TEXAS.
- THIS SUBDIVISION IS WITHIN THE COMAL INDEPENDENT SCHOOL DISTRICT.
- NO PORTION OF THE SUBDIVISION IS LOCATED WITHIN ANY SPECIAL FLOOD HAZARD AREA (100 YR. FLOOD), AS DEFINED BY THE COMAL COUNTY, TEXAS, FLOOD INSURANCE RATE MAP NUMBER 48091C0455F, EFFECTIVE DATE SEPTEMBER 2, 2009 AS PREPARED BY THE FEDERAL EMERGENCY MANAGEMENT AGENCY.
- NO STRUCTURES, WALLS OR OTHER OBSTRUCTIONS OF ANY KIND SHALL BE PLACED WITHIN THE LIMITS OF THE DRAINAGE EASEMENTS SHOWN ON THIS PLAT. NO LANDSCAPING, FENCES, OR OTHER TYPE OF MODIFICATIONS WHICH ALTER THE CROSS SECTIONS OF THE DRAINAGE EASEMENTS OR DECREASE THE HYDRAULIC CAPACITY OF THE EASEMENT, AS APPROVED, SHALL BE ALLOWED WITHOUT THE APPROVAL OF THE CITY ENGINEER. THE CITY OF NEW BRAUNFELS SHALL HAVE THE RIGHT OF INGRESS AND EGRESS OVER GRANTOR'S ADJACENT PROPERTY TO REMOVE ANY OBSTRUCTION PLACED WITHIN THE LIMITS OF SAID DRAINAGE EASEMENTS AND TO MAKE ANY MODIFICATIONS OR IMPROVEMENTS WITHIN SAID DRAINAGE EASEMENTS.
- FUTURE DEVELOPMENT IS SUBJECT TO CHAPTER 114 (STREETS, SIDEWALKS AND OTHER PUBLIC SPACES) OF THE NEW BRAUNFELS CODE OF ORDINANCES.
- SIX (6) FOOT WIDE SIDEWALKS WILL BE CONSTRUCTED PER CITY STANDARDS BY THE DEVELOPER AT THE TIME OF BUILDING CONSTRUCTION ALONG:
  - FM 1101 - EXISTING AT THE TIME OF PLATTING.
  - BARBAROSA RD - LOTS 1R, 6 AND 7, BLOCK 1.
- THE ELEVATION OF THE LOWEST FLOOR OF A STRUCTURE SHALL BE AT LEAST 10 INCHES ABOVE THE FINISHED GRADE OF THE SURROUNDING GROUND, WHICH SHALL BE SLOPED IN A FASHION SO AS TO DIRECT STORMWATER AWAY FROM THE STRUCTURE. PROPERTIES ADJACENT TO STORMWATER CONVEYANCE STRUCTURES MUST HAVE A FLOOR SLAB ELEVATION OR BOTTOM OF FLOOR JOISTS A MINIMUM OF ONE FOOT ABOVE THE 100-YEAR WATER FLOW ELEVATION IN THE STRUCTURE. DRIVEWAYS SERVING HOUSES ON THE DOWNHILL SIDE OF THE STREET SHALL HAVE A PROPERLY SIZED CROSS SLOPE PREVENTING RUNOFF FROM ENTERING THE GARAGE AND SHALL PREVENT WATER FROM LEAVING THE STREET.
- NON-RESIDENTIAL USE SUBDIVISIONS ARE NOT SUBJECT TO THE PARK LAND DEDICATION AND DEVELOPMENT REQUIREMENTS. HOWEVER, AT SUCH TIME ANY DWELLING UNITS ARE CONSTRUCTED, THE OWNER OF THE LOT SHALL CONTACT THE CITY AND COMPLY WITH THE ORDINANCE FOR EACH DWELLING UNIT.
- ALL DRAINAGE EASEMENTS WITHIN THE LOTS WILL BE OWNED AND MAINTAINED BY PROPERTY OWNER.
- THIS SUBDIVISION IS SUBJECT TO THE AIRPORT HAZARD ZONING STANDARDS AND REGULATIONS.

### KNOW ALL MEN BY THESE PRESENTS:

I, THE UNDERSIGNED DOROTHY J. TAYLOR, A REGISTERED PROFESSIONAL LAND SURVEYOR IN THE STATE OF TEXAS, HEREBY CERTIFY THAT THIS PLAT IS TRUE AND CORRECTLY MADE UNDER MY SUPERVISION AND IN COMPLIANCE WITH CITY AND STATE SURVEY REGULATIONS AND LAWS AND MADE ON THE GROUND AND THAT THE CORNER MONUMENTS WERE PROPERLY PLACED UNDER MY SUPERVISION.

**PRELIMINARY, THIS DOCUMENT SHALL NOT BE RECORDED FOR ANY PURPOSE.**

DOROTHY J. TAYLOR  
REGISTERED PROFESSIONAL LAND SURVEYOR NO. 6295  
290 S. CASTELL AVE., STE 100, NEW BRAUNFELS, TEXAS 78130

PLAT REVISED JUNE 18, 2019  
PLAT PREPARED MAY 20, 2019



290 S. CASTELL AVE., STE. 100  
NEW BRAUNFELS, TX 78130  
TBPE FIRM F-10961  
TBPLS FIRM 10153600

### NEW BRAUNFELS UTILITIES NOTES:

- MAINTENANCE OF DEDICATED UTILITY EASEMENTS IS THE RESPONSIBILITY OF THE PROPERTY OWNER. ANY USE OF AN EASEMENT, OR ANY PORTION OF IT, INCLUDING LANDSCAPING OR DRAINAGE FEATURES, IS SUBJECT TO AND SHALL NOT CONFLICT WITH THE TERMS AND CONDITIONS IN THE EASEMENT. MUST NOT ENDANGER OR INTERFERE WITH THE RIGHTS GRANTED BY THE EASEMENT TO NEW BRAUNFELS UTILITIES, ITS SUCCESSORS AND ASSIGNS, AND SHALL BE SUBJECT TO APPLICABLE PERMIT REQUIREMENTS OF THE CITY OF NEW BRAUNFELS OR ANY OTHER GOVERNING BODY. THE PROPERTY OWNER MUST OBTAIN, IN ADVANCE, WRITTEN AGREEMENT WITH THE UTILITIES TO UTILIZE THE EASEMENT, OR ANY PART OF IT.
- UTILITIES WILL POSSESS A 5' WIDE SERVICE EASEMENT TO THE DWELLING ALONG THE SERVICE LINE TO THE SERVICE ENTRANCE. THIS EASEMENT WILL VARY DEPENDING UPON LOCATION OF DWELLING AND SERVICE.
- UTILITIES SHALL HAVE ACCESS TO THE METER LOCATIONS FROM THE FRONT YARD AND METER LOCATIONS SHALL NOT BE LOCATED WITHIN A FENCED AREA.
- EACH LOT MUST HAVE ITS OWN WATER AND SEWER SERVICE AT THE OWNER'S/DEVELOPER'S EXPENSE.
- DO NOT COMBINE ANY NEW UTILITY EASEMENTS (U.E.) WITH DRAINAGE EASEMENTS (D.E.) OR MAKE CHANGES IN GRADE WITHIN THE UTILITY EASEMENTS (U.E.) WITHOUT WRITTEN APPROVAL FROM NEW BRAUNFELS UTILITIES.
- NBU IS NOT RESPONSIBLE FOR DAMAGES TO PROPERTY IMPROVEMENTS (I.E. LANDSCAPING, TREES, PAVEMENT, SIGNS, DRAINAGE STRUCTURES, PRIVATE UTILITIES, ETC.) THAT ARE PLACED IN ANY TYPE OF UTILITY EASEMENT, TO ENSURE NO CONFLICTS EXIST WITH UTILITY INFRASTRUCTURE IN THE EASEMENT. ALL SUCH IMPROVEMENTS PLACED IN ANY TYPE OF UTILITY EASEMENT MUST BE REVIEWED AND APPROVED THROUGH THE NBU EASEMENT ENCROACHMENT PROCESS. NBU DEVELOPMENT SERVICES FACILITATES THE EASEMENT ENCROACHMENT APPLICATION PROCESS.

STATE OF TEXAS  
COUNTY OF COMAL

I (WE) THE UNDERSIGNED OWNER(S) OF THE LAND SHOWN ON THIS PLAT, AND DESIGNATED HEREIN AS THE LOTS 1R, 3, 4, 5, 6 AND 7, BLOCK 1, HEALTH COMMONS A SUBDIVISION TO THE CITY OF NEW BRAUNFELS, COUNTY OF COMAL TEXAS, AND WHOSE NAME IS SUBSCRIBED HERETO, DO HEREBY SUBDIVIDE SUCH PROPERTY AND DEDICATE TO THE USE OF THE PUBLIC ALL STREETS, ALLEYS, PARKS, DRAINS, EASEMENTS, AND PUBLIC PLACES THEREON SHOWN FOR THE PURPOSES AND CONSIDERATION THEREIN EXPRESSED.

HEALTH COMMONS DEVELOPMENT, LLC  
BY: DAVID KOMET, AUTHORIZED AGENT  
2323 BUENA VISTA  
SAN ANTONIO, TX 78207

STATE OF TEXAS  
COUNTY OF \_\_\_\_\_

THIS INSTRUMENT WAS ACKNOWLEDGED BEFORE ME ON THIS \_\_\_\_\_ DAY OF \_\_\_\_\_, 20\_\_\_\_,  
BY \_\_\_\_\_

NOTARY PUBLIC, STATE OF TEXAS  
MY COMMISSION EXPIRES: \_\_\_\_\_

### TXDOT NOTES:

- FOR RESIDENTIAL DEVELOPMENT DIRECTLY ADJACENT TO STATE RIGHT-OF-WAY, THE DEVELOPER SHALL BE RESPONSIBLE FOR ADEQUATE SETBACK AND/OR SOUND ABATEMENT MEASURES FOR FUTURE NOISE MITIGATION.
- OWNER/DEVELOPER IS RESPONSIBLE FOR PREVENTING ANY ADVERSE IMPACT TO THE EXISTING DRAINAGE SYSTEM WITHIN THE HIGHWAY RIGHT-OF-WAY. FOR PROJECTS IN THE EDWARDS AQUIFER RECHARGE OR CONTRIBUTING ZONES, OUTFALLS FOR WATER QUALITY AND/OR DETENTION PONDS TREATING IMPERVIOUS COVER RELATED TO THE DEVELOPMENT, WILL NOT ENCROACH BY STRUCTURE OR GRADING INTO STATE R.O.W. PLACEMENT OF PERMANENT STRUCTURAL BEST MANAGEMENT PRACTICE DEVICES OR VEGETATIVE FILTER STRIPS WITHIN STATE R.O.W. WILL NOT BE ALLOWED.
- MAXIMUM ACCESS POINTS TO STATE HIGHWAY FROM THIS PROPERTY WILL BE REGULATED AS DIRECTED BY TXDOT'S "ACCESS MANAGEMENT MANUAL". THIS PROPERTY IS ELIGIBLE FOR TWO (2) POINT OF ACCESS TO FM 1101 BASED ON AN APPROXIMATE OVERALL FRONTAGE OF 857.47 FEET (ACCESS POINT NEAREST BARBAROSA RD WILL BE RIGHT-IN/OUT ONLY AND THE MOST SOUTHERLY ACCESS POINT WILL HAVE FULL ACCESS). WHERE TOPOGRAPHY OR OTHER EXISTING CONDITIONS MAKE IT INAPPROPRIATE OR NOT FEASIBLE TO CONFORM TO THE CONNECTION SPACING INTERVALS, THE LOCATION OF REASONABLE ACCESS WILL BE DETERMINED WITH CONSIDERATION GIVEN TO TOPOGRAPHY, ESTABLISHED PROPERTY OWNERSHIPS, UNIQUE PHYSICAL LIMITATIONS, AND/OR PHYSICAL DESIGN CONSTRAINTS. THE SELECTED LOCATION SHOULD SERVE AS MANY PROPERTIES AND INTERESTS AS POSSIBLE TO REDUCE THE NEED FOR ADDITIONAL DIRECT ACCESS TO THE HIGHWAY. IN SELECTING LOCATIONS FOR FULL MOVEMENT INTERSECTIONS, PREFERENCE WILL BE GIVEN TO PUBLIC ROADWAYS THAT ARE ON LOCAL THOROUGHFARE PLANS.
- IF SIDEWALKS ARE REQUIRED BY APPROPRIATE CITY ORDINANCE, A SIDEWALK PERMIT MUST BE APPROVED BY TXDOT, PRIOR TO CONSTRUCTION WITHIN STATE RIGHT-OF-WAY. LOCATIONS OF SIDEWALKS WITHIN STATE RIGHT-OF-WAY SHALL BE AS DIRECTED BY TXDOT.
- ANY TRAFFIC CONTROL MEASURES (LEFT-TURN LANE, RIGHT-TURN LANE, SIGNAL, ETC.) FOR ANY ACCESS FRONTING A STATE MAINTAINED ROADWAY SHALL BE THE RESPONSIBILITY OF THE DEVELOPER/OWNER.

APPROVED THIS THE \_\_\_\_\_ DAY OF \_\_\_\_\_, 20\_\_\_\_,  
BY THE PLANNING COMMISSION OF THE CITY OF NEW BRAUNFELS, TEXAS.

CHAIRMAN

APPROVED FOR ACCEPTANCE

DATE \_\_\_\_\_ PLANNING DIRECTOR \_\_\_\_\_

DATE \_\_\_\_\_ CITY ENGINEER \_\_\_\_\_

DATE \_\_\_\_\_ NEW BRAUNFELS UTILITIES \_\_\_\_\_

STATE OF TEXAS  
COUNTY OF COMAL

I, \_\_\_\_\_ DO HEREBY CERTIFY THAT THE FOREGOING INSTRUMENT WAS FILED FOR RECORD IN THE MAP AND PLAT RECORDS, DOC# \_\_\_\_\_ OF COMAL COUNTY ON THE \_\_\_\_\_ DAY OF \_\_\_\_\_, 20\_\_\_\_, AT \_\_\_\_\_ M.


WITNESS MY HAND AND OFFICIAL SEAL THIS THE \_\_\_\_\_ DAY OF \_\_\_\_\_, 20\_\_\_\_.

COUNTY CLERK, COMAL COUNTY TEXAS


DEPUTY

# FINAL PLAT OF HEALTH COMMONS, LOTS 1R, 3, 4, 5, 6 AND 7, BLOCK 1

BEING A REPLAT OF HEALTH COMMONS, LOT 1, BLOCK 1, AN ADDITION TO THE CITY  
OF NEW BRAUNFELS, TEXAS, AS RECORDED IN DOCUMENT NO. 201606041344, MAP  
AND PLAT RECORDS, COMAL COUNTY, TEXAS.

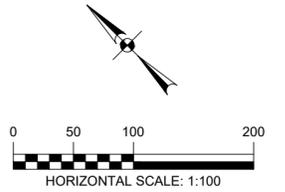

- LEGEND:**
- = FND 1/2" IRON PIN W/  
PLASTIC CAP STAMPED "HMT"  
(UNLESS NOTED OTHERWISE)
  - = SET 1/2" IRON PIN W/  
PLASTIC CAP STAMPED "HMT"
  - U.E. = UTILITY EASEMENT
  - ESMT = EASEMENT
  - R.O.W. = RIGHT-OF-WAY
  - M.P.R.C.C.T. = MAP AND PLAT RECORDS,  
COMAL COUNTY, TEXAS
  - O.P.R.C.C.T. = OFFICIAL PUBLIC RECORDS,  
COMAL COUNTY, TEXAS

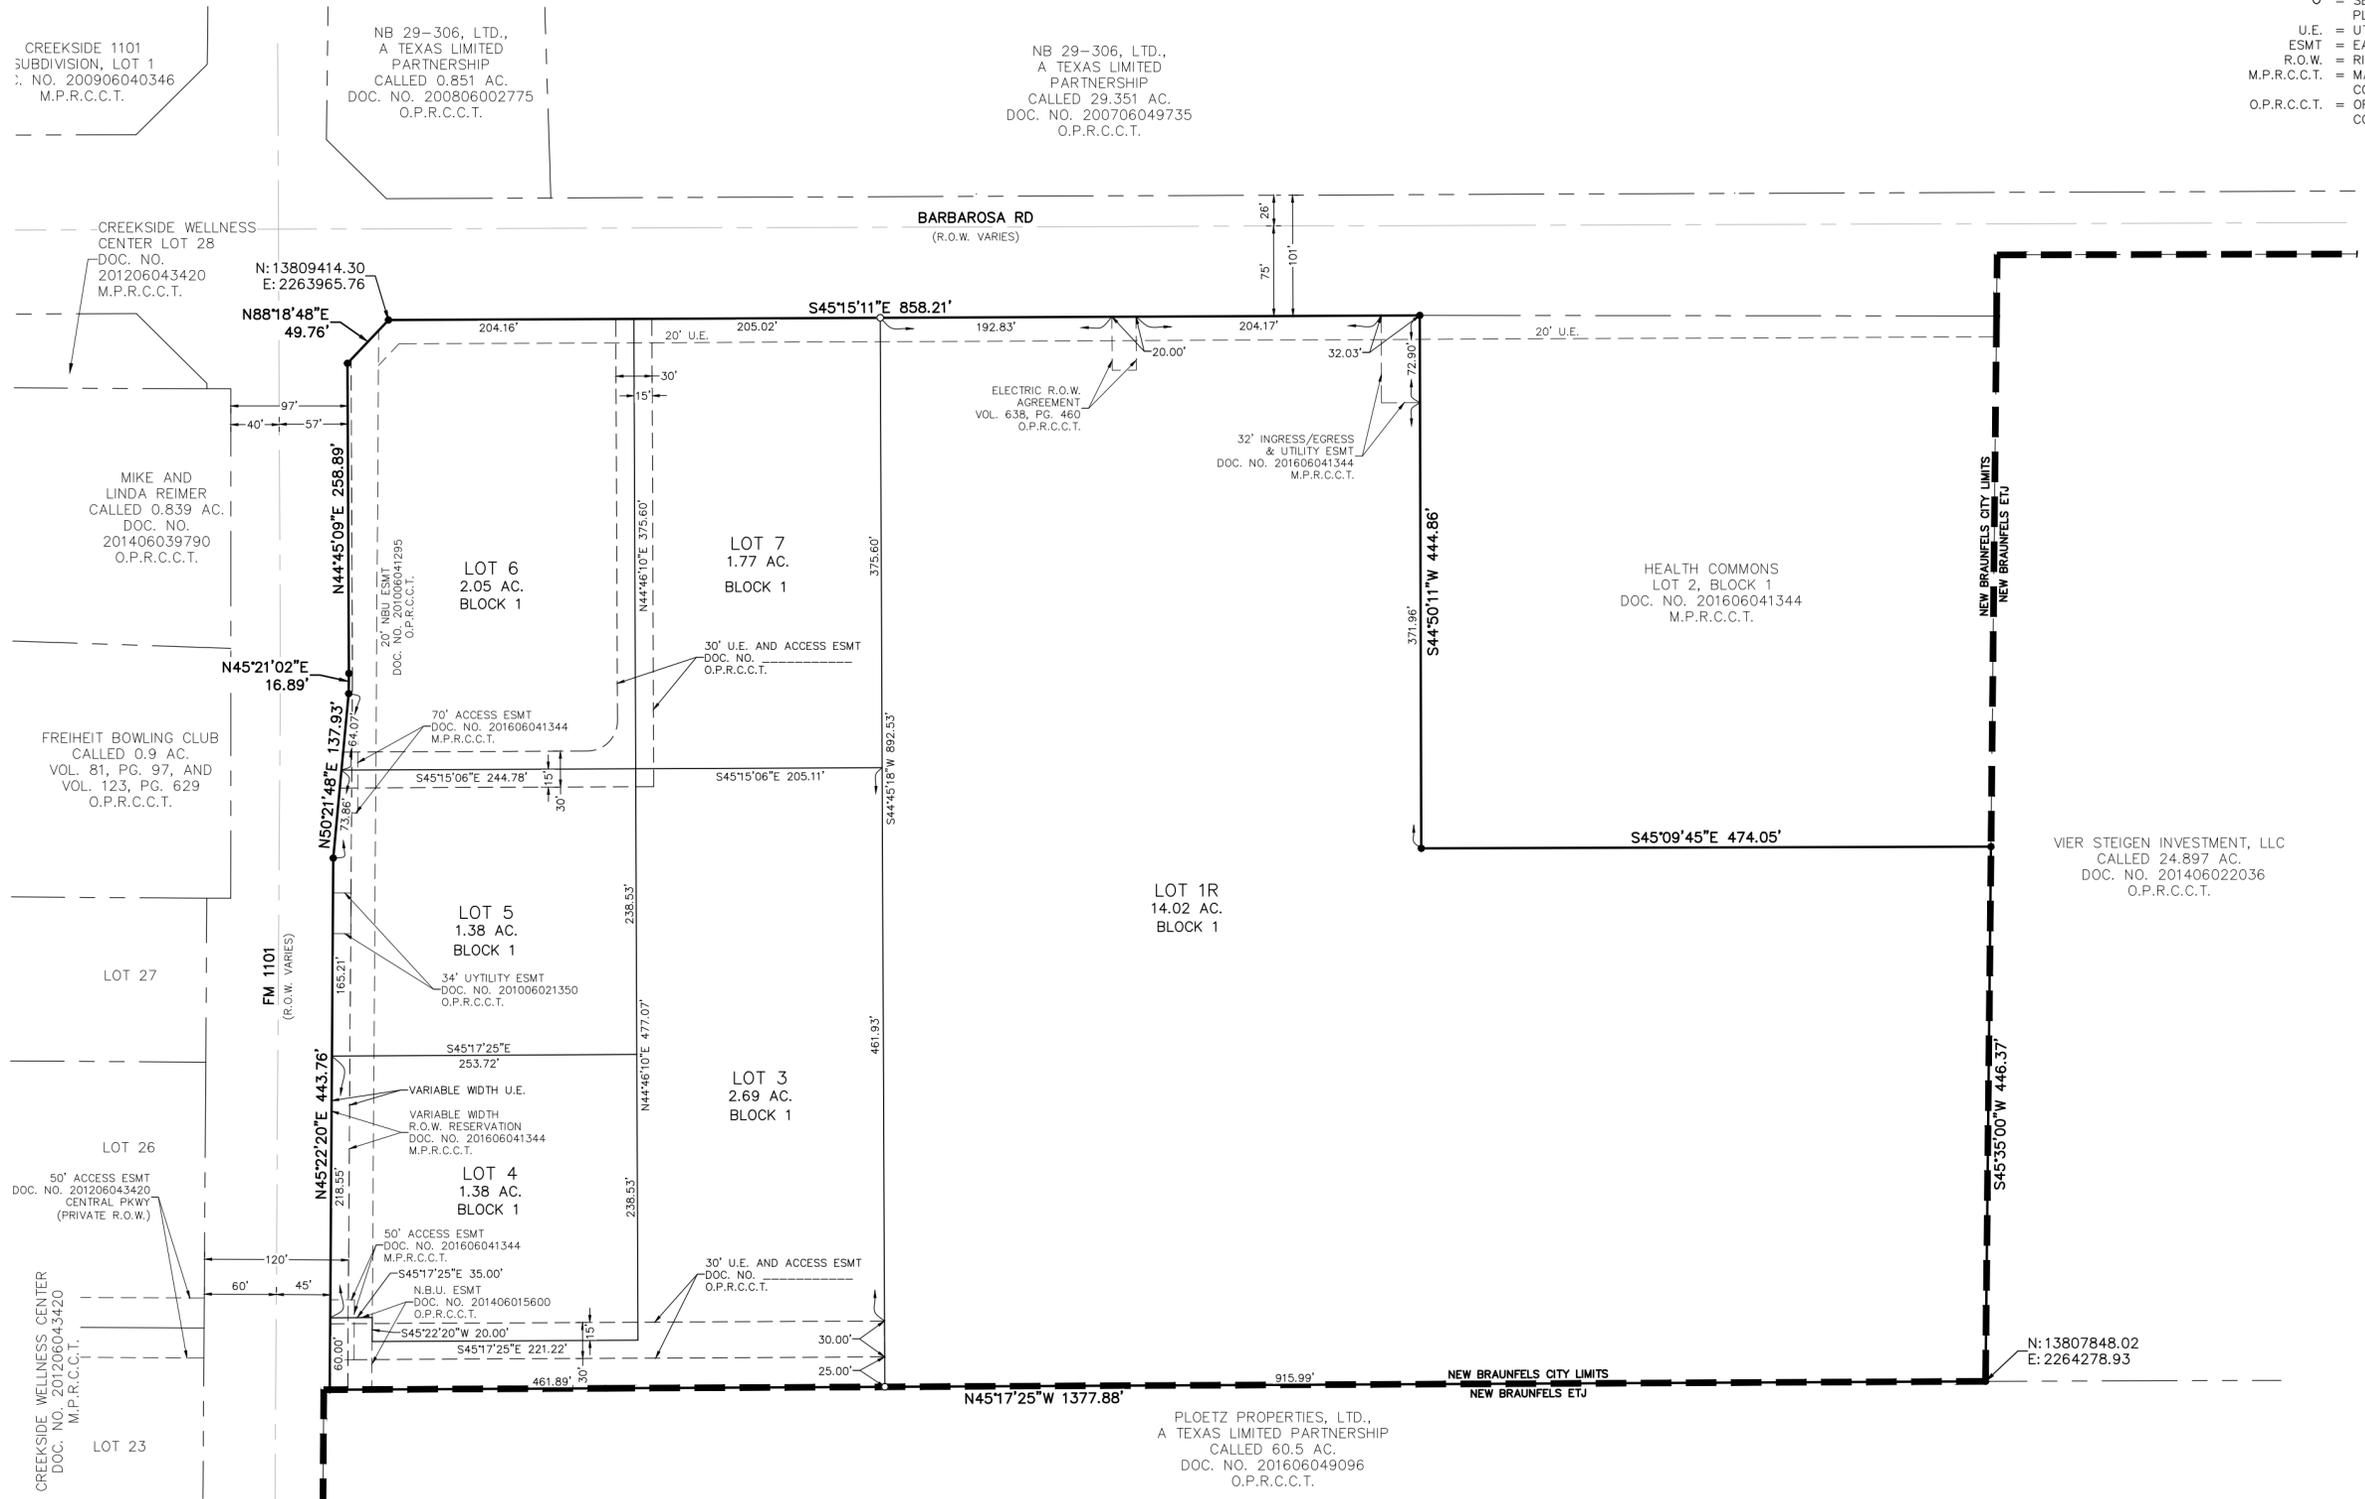

PLAT REVISED JUNE 18, 2019  
PLAT PREPARED MAY 20, 2019



290 S. CASTELL AVE., STE. 100  
NEW BRAUNFELS, TX 78130  
TBPE FIRM F-10961  
TBPLS FIRM 10153600