


REVISIONS	ISSUE DATE

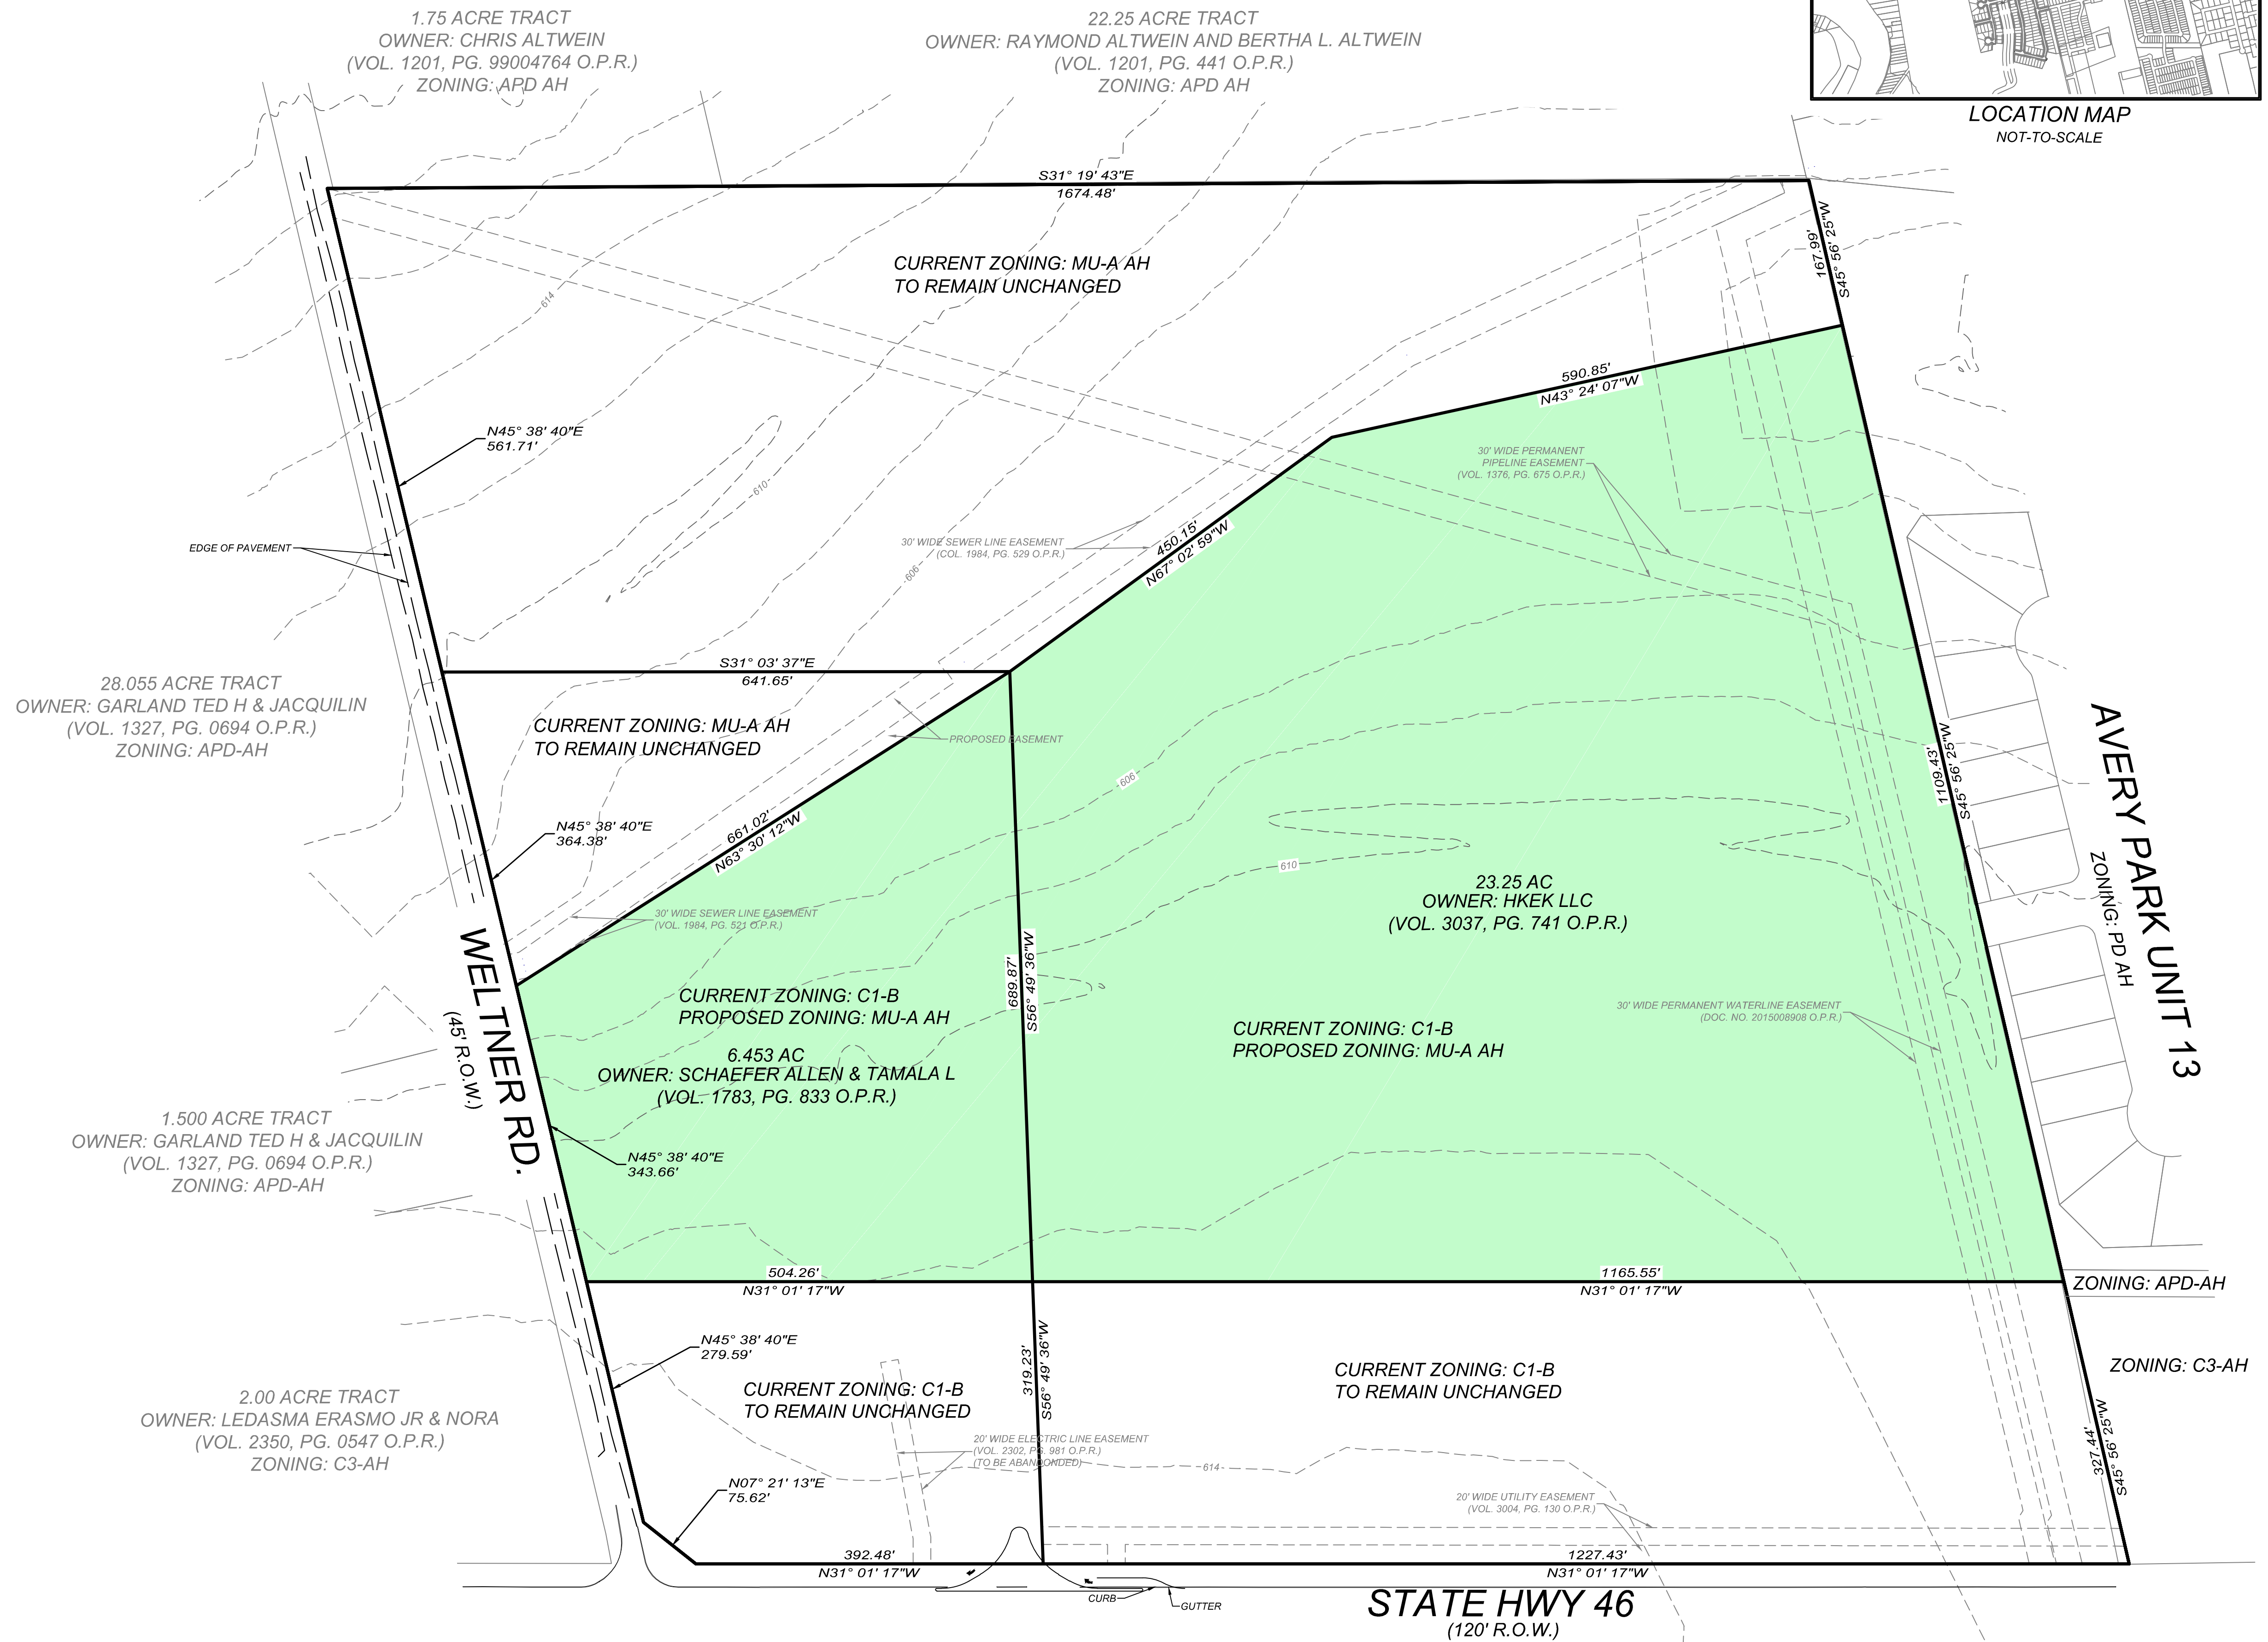

**KOHNENBERG 60-ac TRACT**  
 NEW BRAUNFELS, TX  
**PROPOSED ZONING CHANGE EXHIBIT**

JOB NO. 1018-01-01
DATE: APRIL 2022
DRAWN: CHECKED: WF
SHEET NUMBER: <b>EX - 1</b>

Date: Aug 28, 2024, 10:58am User: idr\_mjleem  
 File: U:\Projects\1018\1018-01-01\Design\Exhibits\CAD\PROPOSED ZONING CHANGE EXHIBIT\_240726.dwg