

SPEED
HUMP
AHEAD
30x30

ITEM DESCRIPTION	UNIT	EST	FINAL
REFL PAV MRK TY 1(Y)6"(SLD)(100MIL)	LF	436	
REFL PAV MRK TY 1(W)24"(SLD)(100MIL)	LF	20	
INSTALL SPEED HUMP AHEAD SIGN 30x30	EA	1	

NO.	DATE	REVISION	APPROV.




HOWARD ST STRIPING LAYOUT
SCALE: 1"=20' SHEET: 1 OF 8

7/16/2024 9:12:39 AM
**File-02\User\$*Pub Lic Works*forrow\Documents\LAYOUTS*Power of t*Striping Layouts*Howard St*Howard.St-001.dgn

7/16/2024 9:14:24 AM
 File-02\user s s\pub lic works\for row\documents\layouts#Power of t t\striping Layouts#Howard St\Howard St_002.dgn

MATCHLINE A

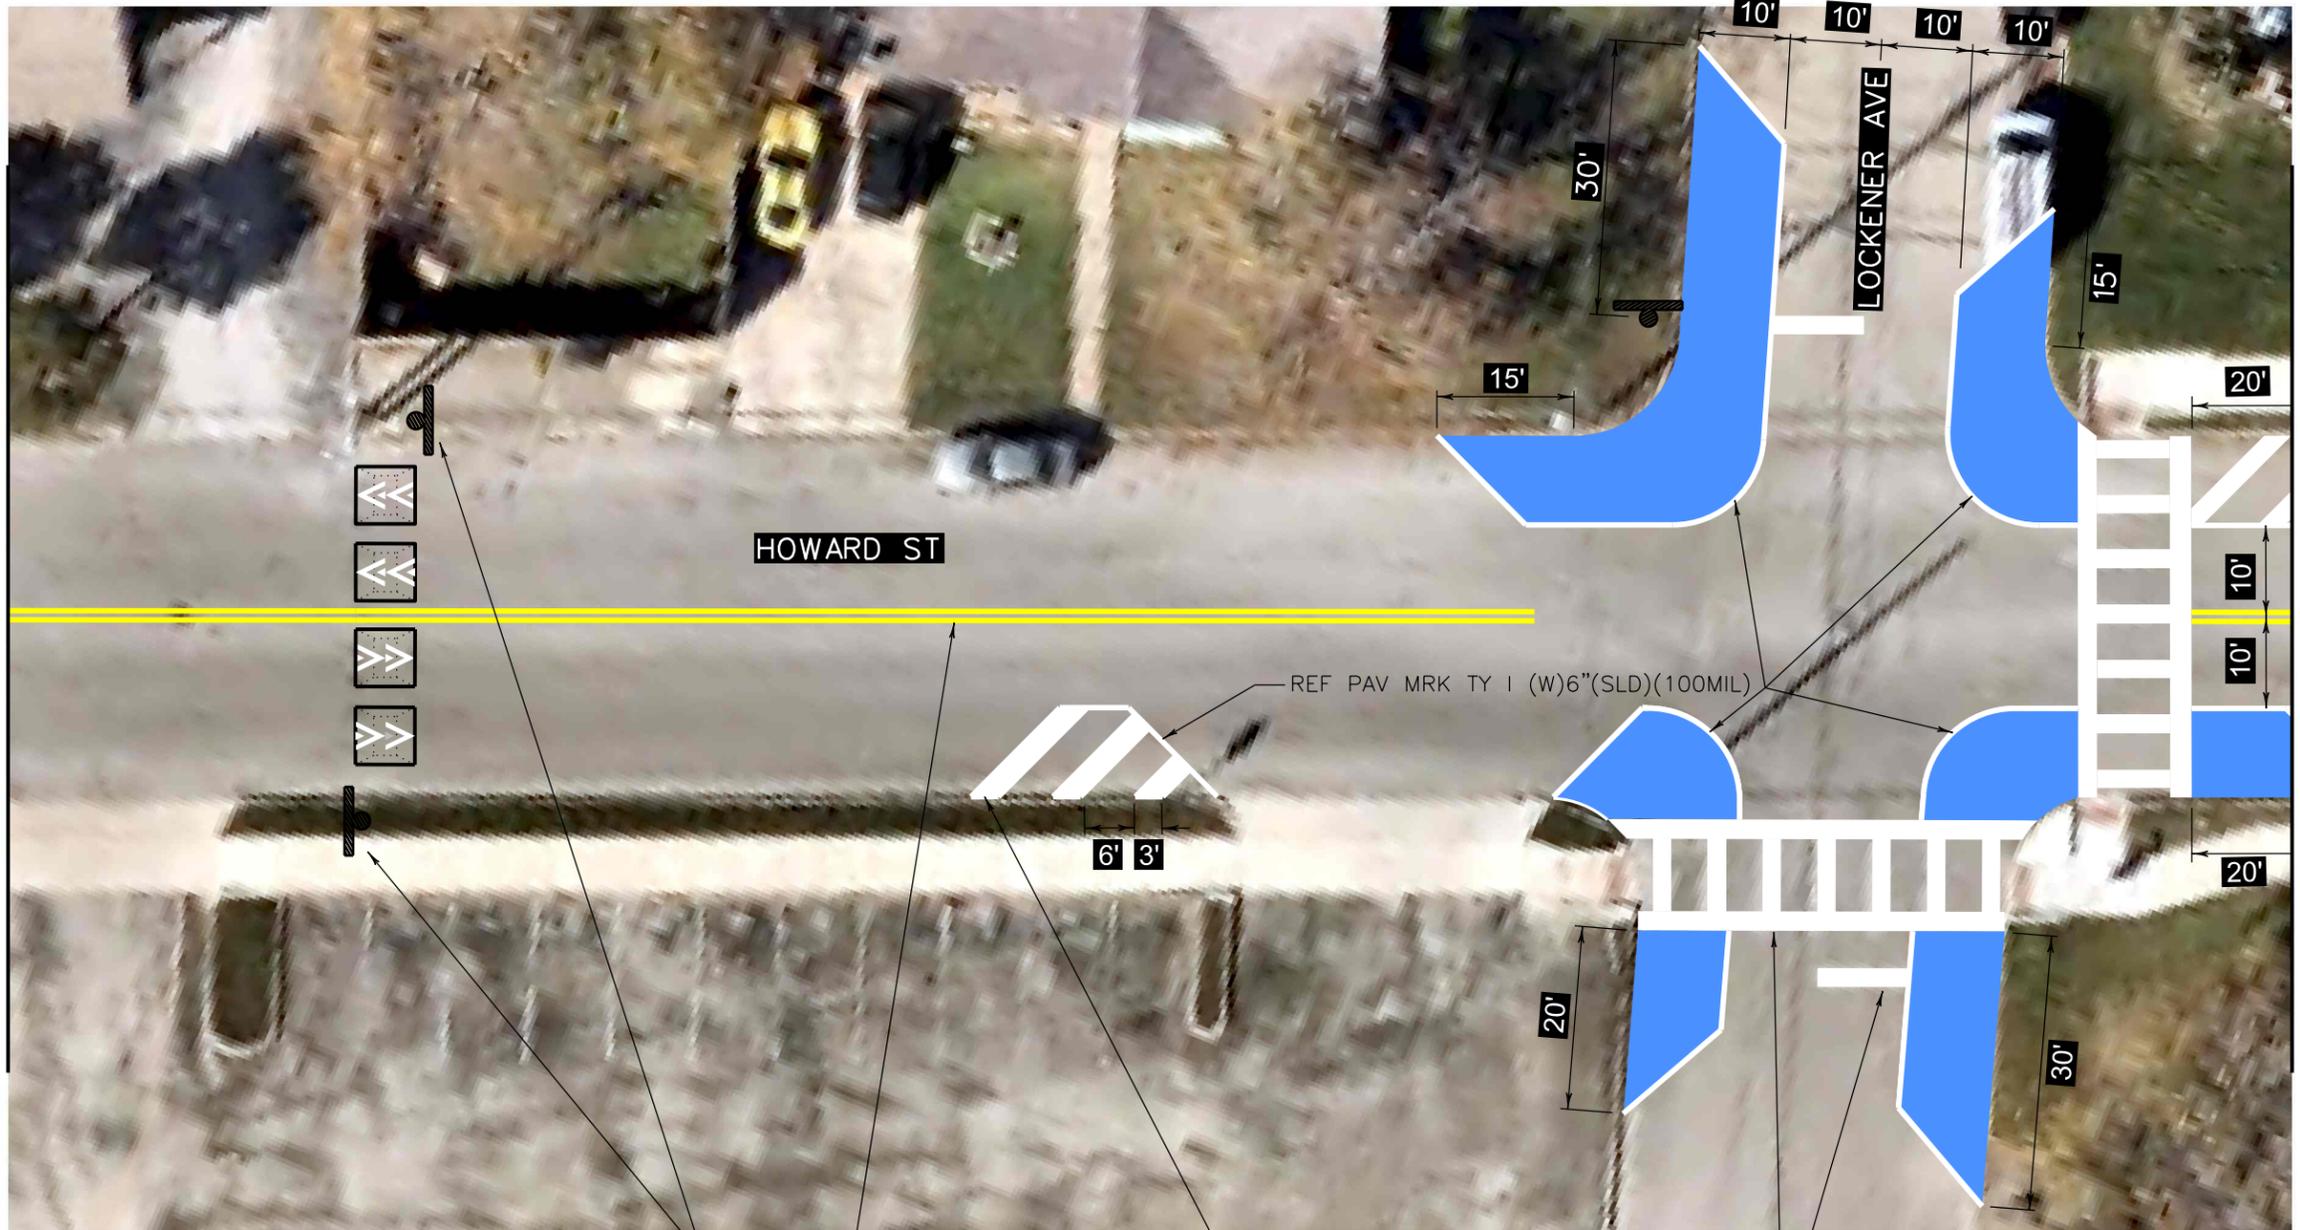

MATCHLINE B

W17-1
30x30
SPEED
HUMP



W13-1P
18x18
20
M.P.H.



REF PAV MRK TY 1 (Y)6"(SLD)(100MIL)

REF PAV MRK TY 1 (W)6"(SLD)(100MIL)

REF PAV MRK TY 1 (W)24"(SLD)(100MIL)

ITEM DESCRIPTION	UNIT	EST	FINAL
REFL PAV MRK TY 1(W)6"(SLD)(100MIL)	LF	280	
REFL PAV MRK TY 1(Y)6"(SLD)(100MIL)	LF	340	
REFL PAV MRK TY 1(W)24"(SLD)(100MIL)	LF	340	
INSTALL W17-1 SIGN 30x30	EA	2	
INSTALL W13-1P SIGN 18x18	EA	2	
PAV MRK TY 1(B)(ISLAND)(100MIL)	SF	1,911	

NO.	DATE	REVISION	APPROV.



HOWARD ST STRIPING LAYOUT

SCALE: 1"=20' SHEET: 2 OF 8



MATCHLINE B

MATCHLINE C

HOWARD ST

20'

20'

8'
2'
10'
10'
2'
8'

REF PAV MRK TY I (Y)6"(SLD)(100MIL)

REF PAV MRK TY I (W)6"(SLD)(100MIL)

7/16/2024 9:15:25 AM ***File-02\User\$S\$Pub.Lic.Works\Farrow\Documents\LAYOUTS#Power of Stripping Layouts#Howard St#Howard.St_003.dgn


ITEM DESCRIPTION	UNIT	EST	FINAL
REFL PAV MRK TY I (W)6"(SLD)(100MIL)	LF	1,064	
REFL PAV MRK TY I (Y)6"(SLD)(100MIL)	LF	500	
REFL PAV MRK TY I (W)24"(SLD)(100MIL)	LF	14	

NO.	DATE	REVISION	APPROV.



HOWARD ST STRIPING LAYOUT
SCALE: 1"=20' SHEET: 3 OF 8

7/16/2024 9:16:34 AM
 File-02\user s\pub lic works\for row\documents\layouts#Power of t*Striping Layouts#Howard St*Howard St_004.dgn

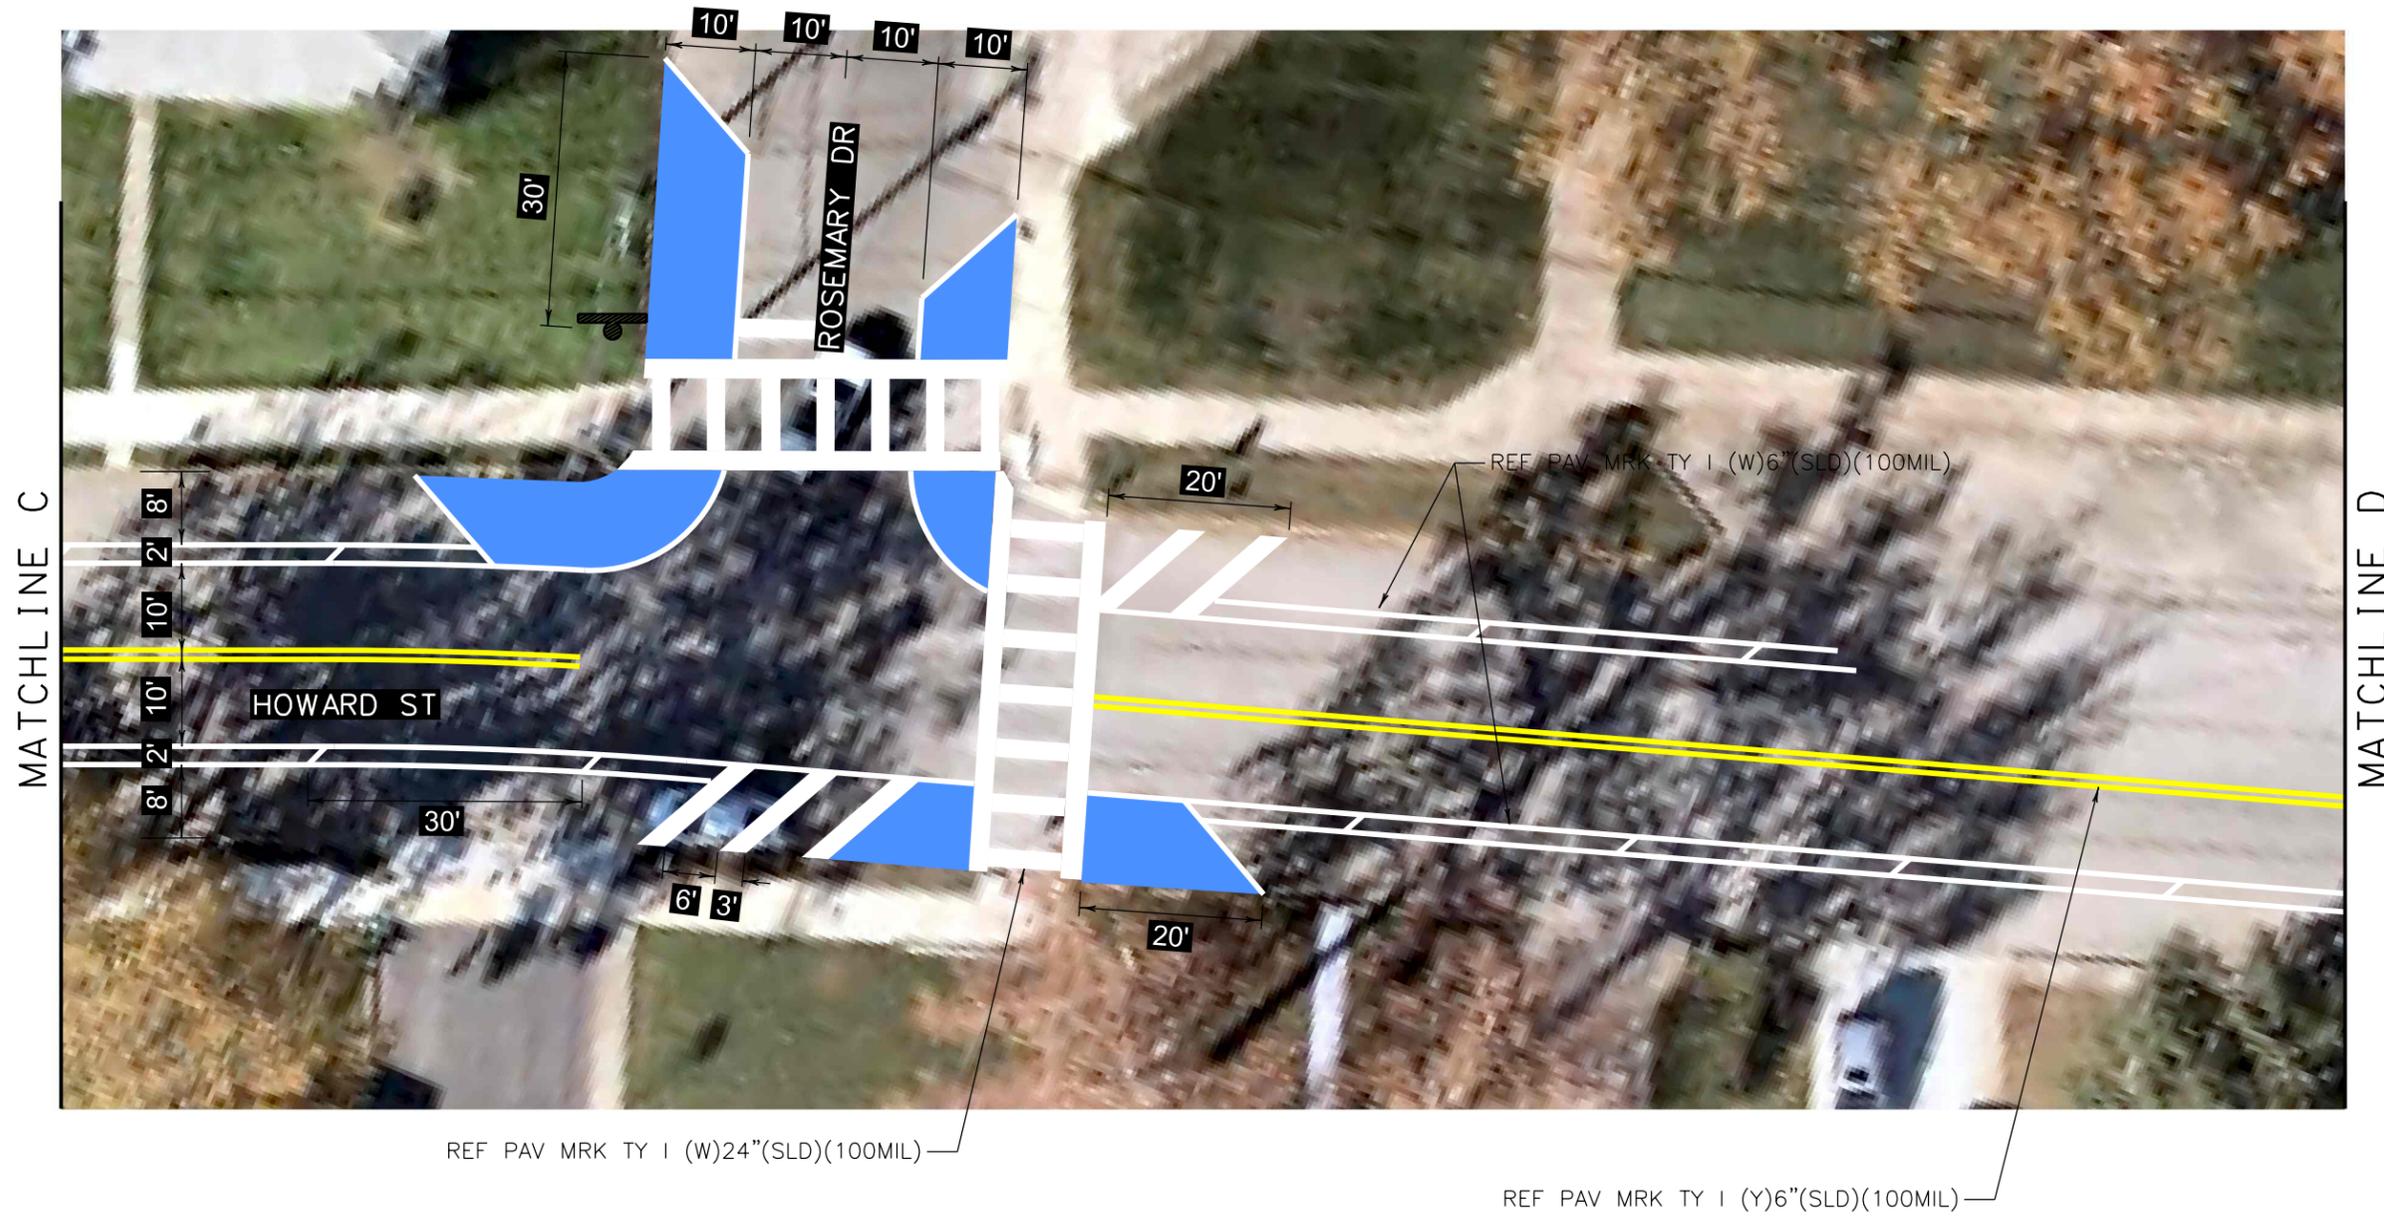

MATCHLINE C

MATCHLINE D

REF PAV MRK TY I (W)24"(SLD)(100MIL)


REF PAV MRK TY I (Y)6"(SLD)(100MIL)

ITEM DESCRIPTION	UNIT	EST	FINAL
REFL PAV MRK TY I(W)6"(SLD)(100MIL)	LF	834	
REFL PAV MRK TY I(Y)6"(SLD)(100MIL)	LF	335	
REFL PAV MRK TY I(W)24"(SLD)(100MIL)	LF	376	
PAV MRK TY I(B)(ISLAND)(100MIL)	SF	976	

NO.	DATE	REVISION	APPROV.



HOWARD ST STRIPING LAYOUT
 SCALE: 1"=20' SHEET: 4 OF 8

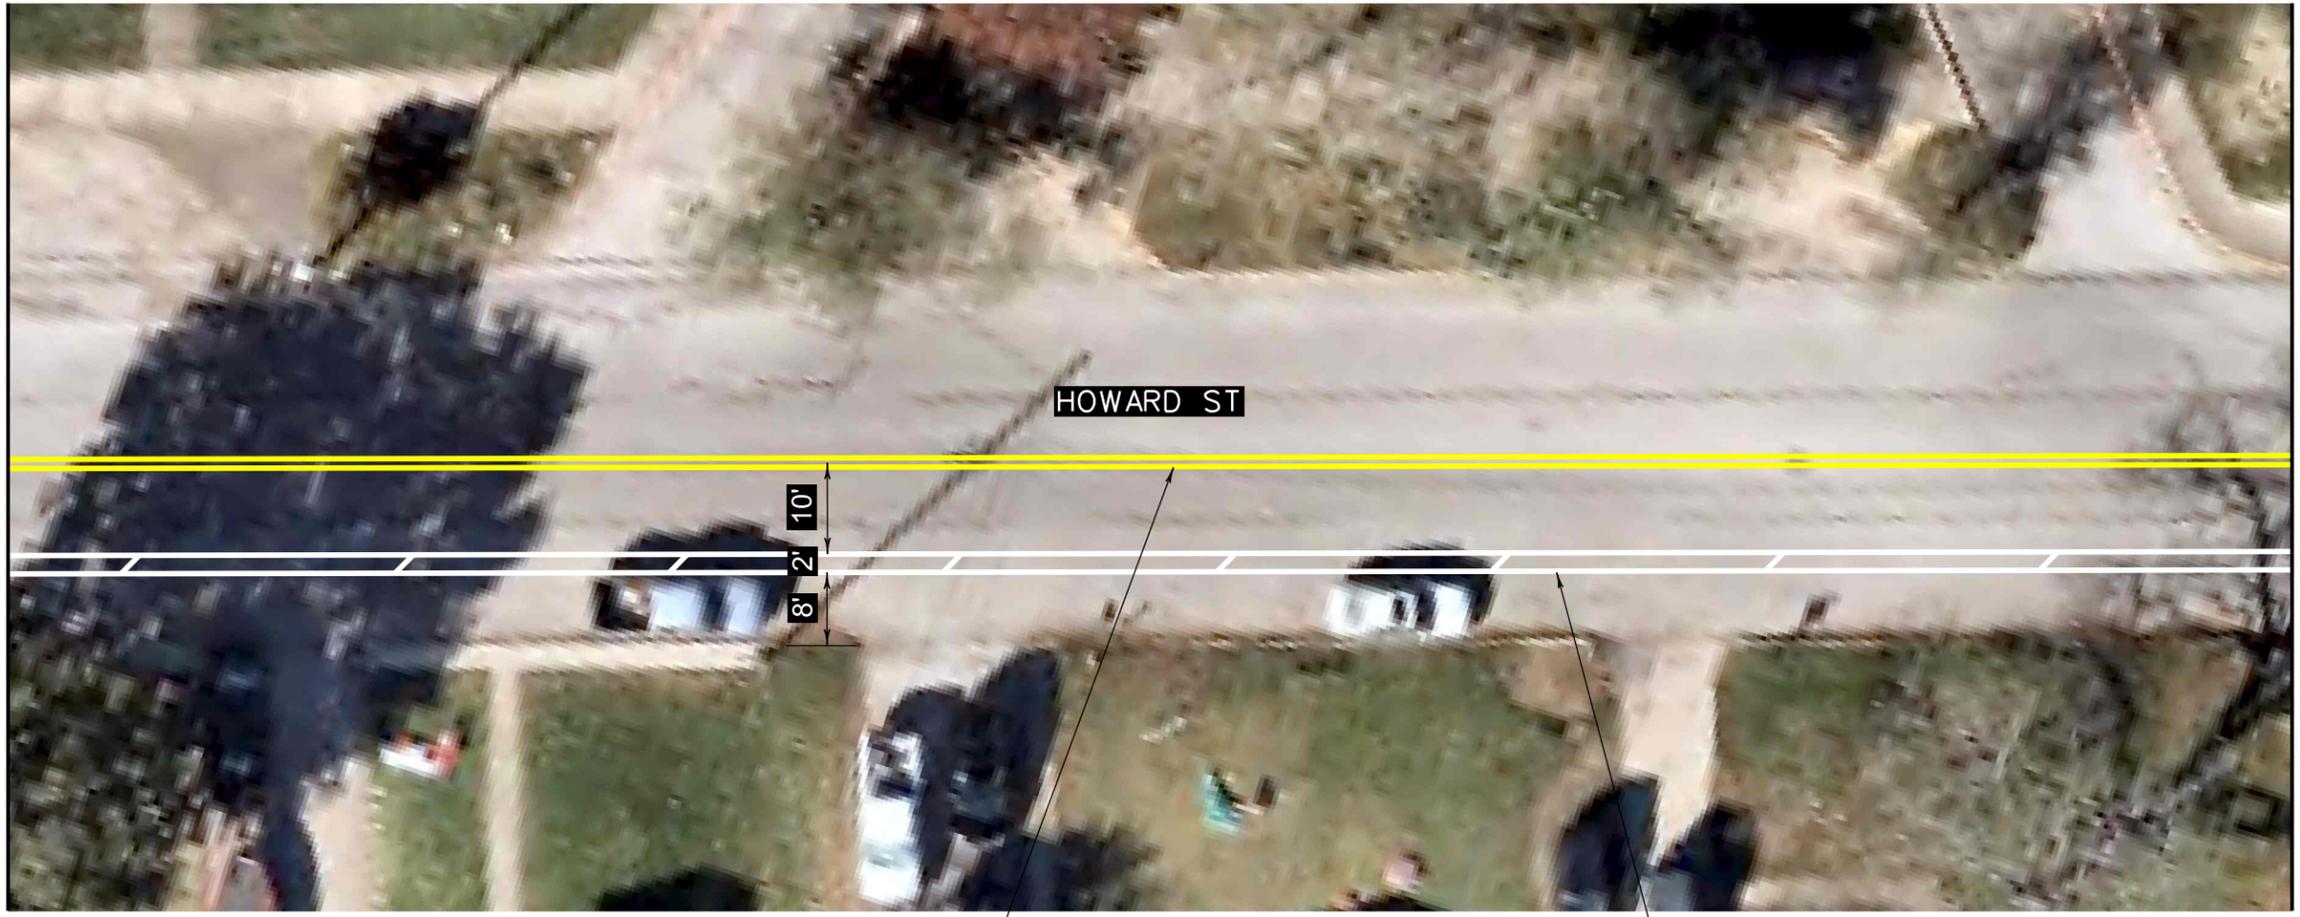

MATCHLINE D

MATCHLINE E

HOWARD ST

8' 2" 10'

REF PAV MRK TY I (Y)6"(SLD)(100MIL)

REF PAV MRK TY I (W)6"(SLD)(100MIL)

7/16/2024 9:18:03 AM ***F:\18-02\user\ss\Pub\11c\Works\11c\for\row\Documents\Layouts\Power of Stripping Layouts\Howard St\Howard.St_005.dgn

ITEM DESCRIPTION	UNIT	EST	FINAL
REFL PAV MRK TY I(W)6"(SLD)(100MIL)	LF	523	
REFL PAV MRK TY I(Y)6"(SLD)(100MIL)	LF	500	


NO.	DATE	REVISION	APPROV.



HOWARD ST STRIPING LAYOUT
SCALE: 1"=20' SHEET: 5 OF 8

7/16/2024 9:24:46 AM
 **File-02\user.s\Pub.Lic. Works\for\row\Documents\Layouts\Power of Stripping Layouts\Howard St\Howard_St_007.dgn

MATCHLINE F

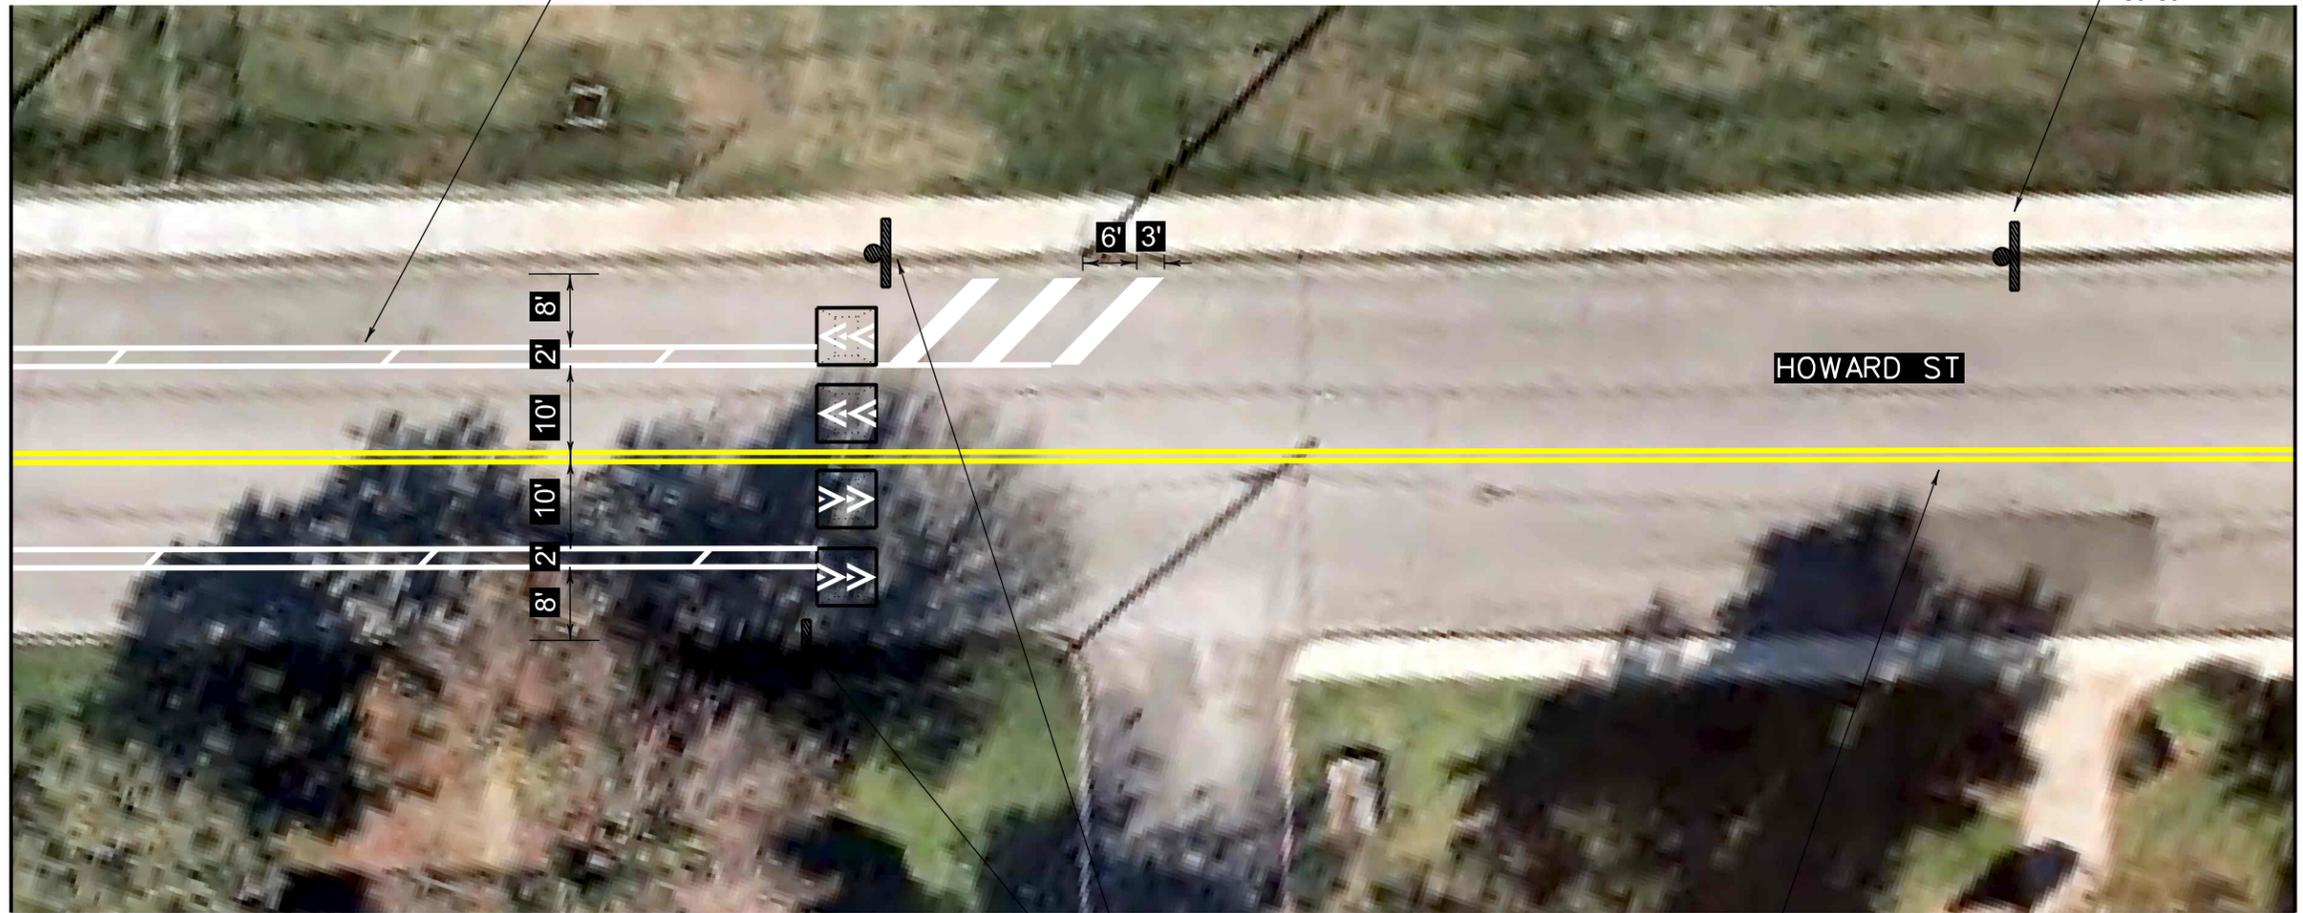

MATCHLINE G



REF PAV MRK TY I (Y)6\"(SLD)(100MIL)

ITEM DESCRIPTION	UNIT	EST	FINAL
REFL PAV MRK TY I(W)6\"(SLD)(100MIL)	LF	369	
REFL PAV MRK TY I(Y)6\"(SLD)(100MIL)	LF	482	
REFL PAV MRK TY I(W)24\"(SLD)(100MIL)	LF	39	
INSTALL W17-1 SIGN 30x30	EA	2	
INSTALL W13-1P SIGN 18x18	EA	2	
INSTALL SPEED HUMP AHEAD SIGN 30x30	EA	1	

NO.	DATE	REVISION	APPROV.



HOWARD ST STRIPING LAYOUT

SCALE: 1"=20' SHEET: 7 OF 8





MATCHLINE G

HOWARD ST

END STRIPING WORK

93'

REF PAV MRK TY 1 (Y)6\"/>

7/15/2024 4:14:13 PM ***File-02\User\$S\$Pub.Lic.Works\$forrow\Documents\LAYOUTS#Power of t*Striping Layouts#Howard St*Howard.St_008.dgn

NO.	DATE	REVISION	APPROV.

ITEM DESCRIPTION	UNIT	EST	FINAL
REFL PAV MRK TY 1 (Y)6\"/>	LF	430	



HOWARD ST STRIPING LAYOUT
SCALE: 1"=20' SHEET: 8 OF 8