


SOUTH POINT SUBDIVISION
AND PARK PLACE SUBDIVISION
EXHIBIT FOR BLOCK LENGTH WAIVER

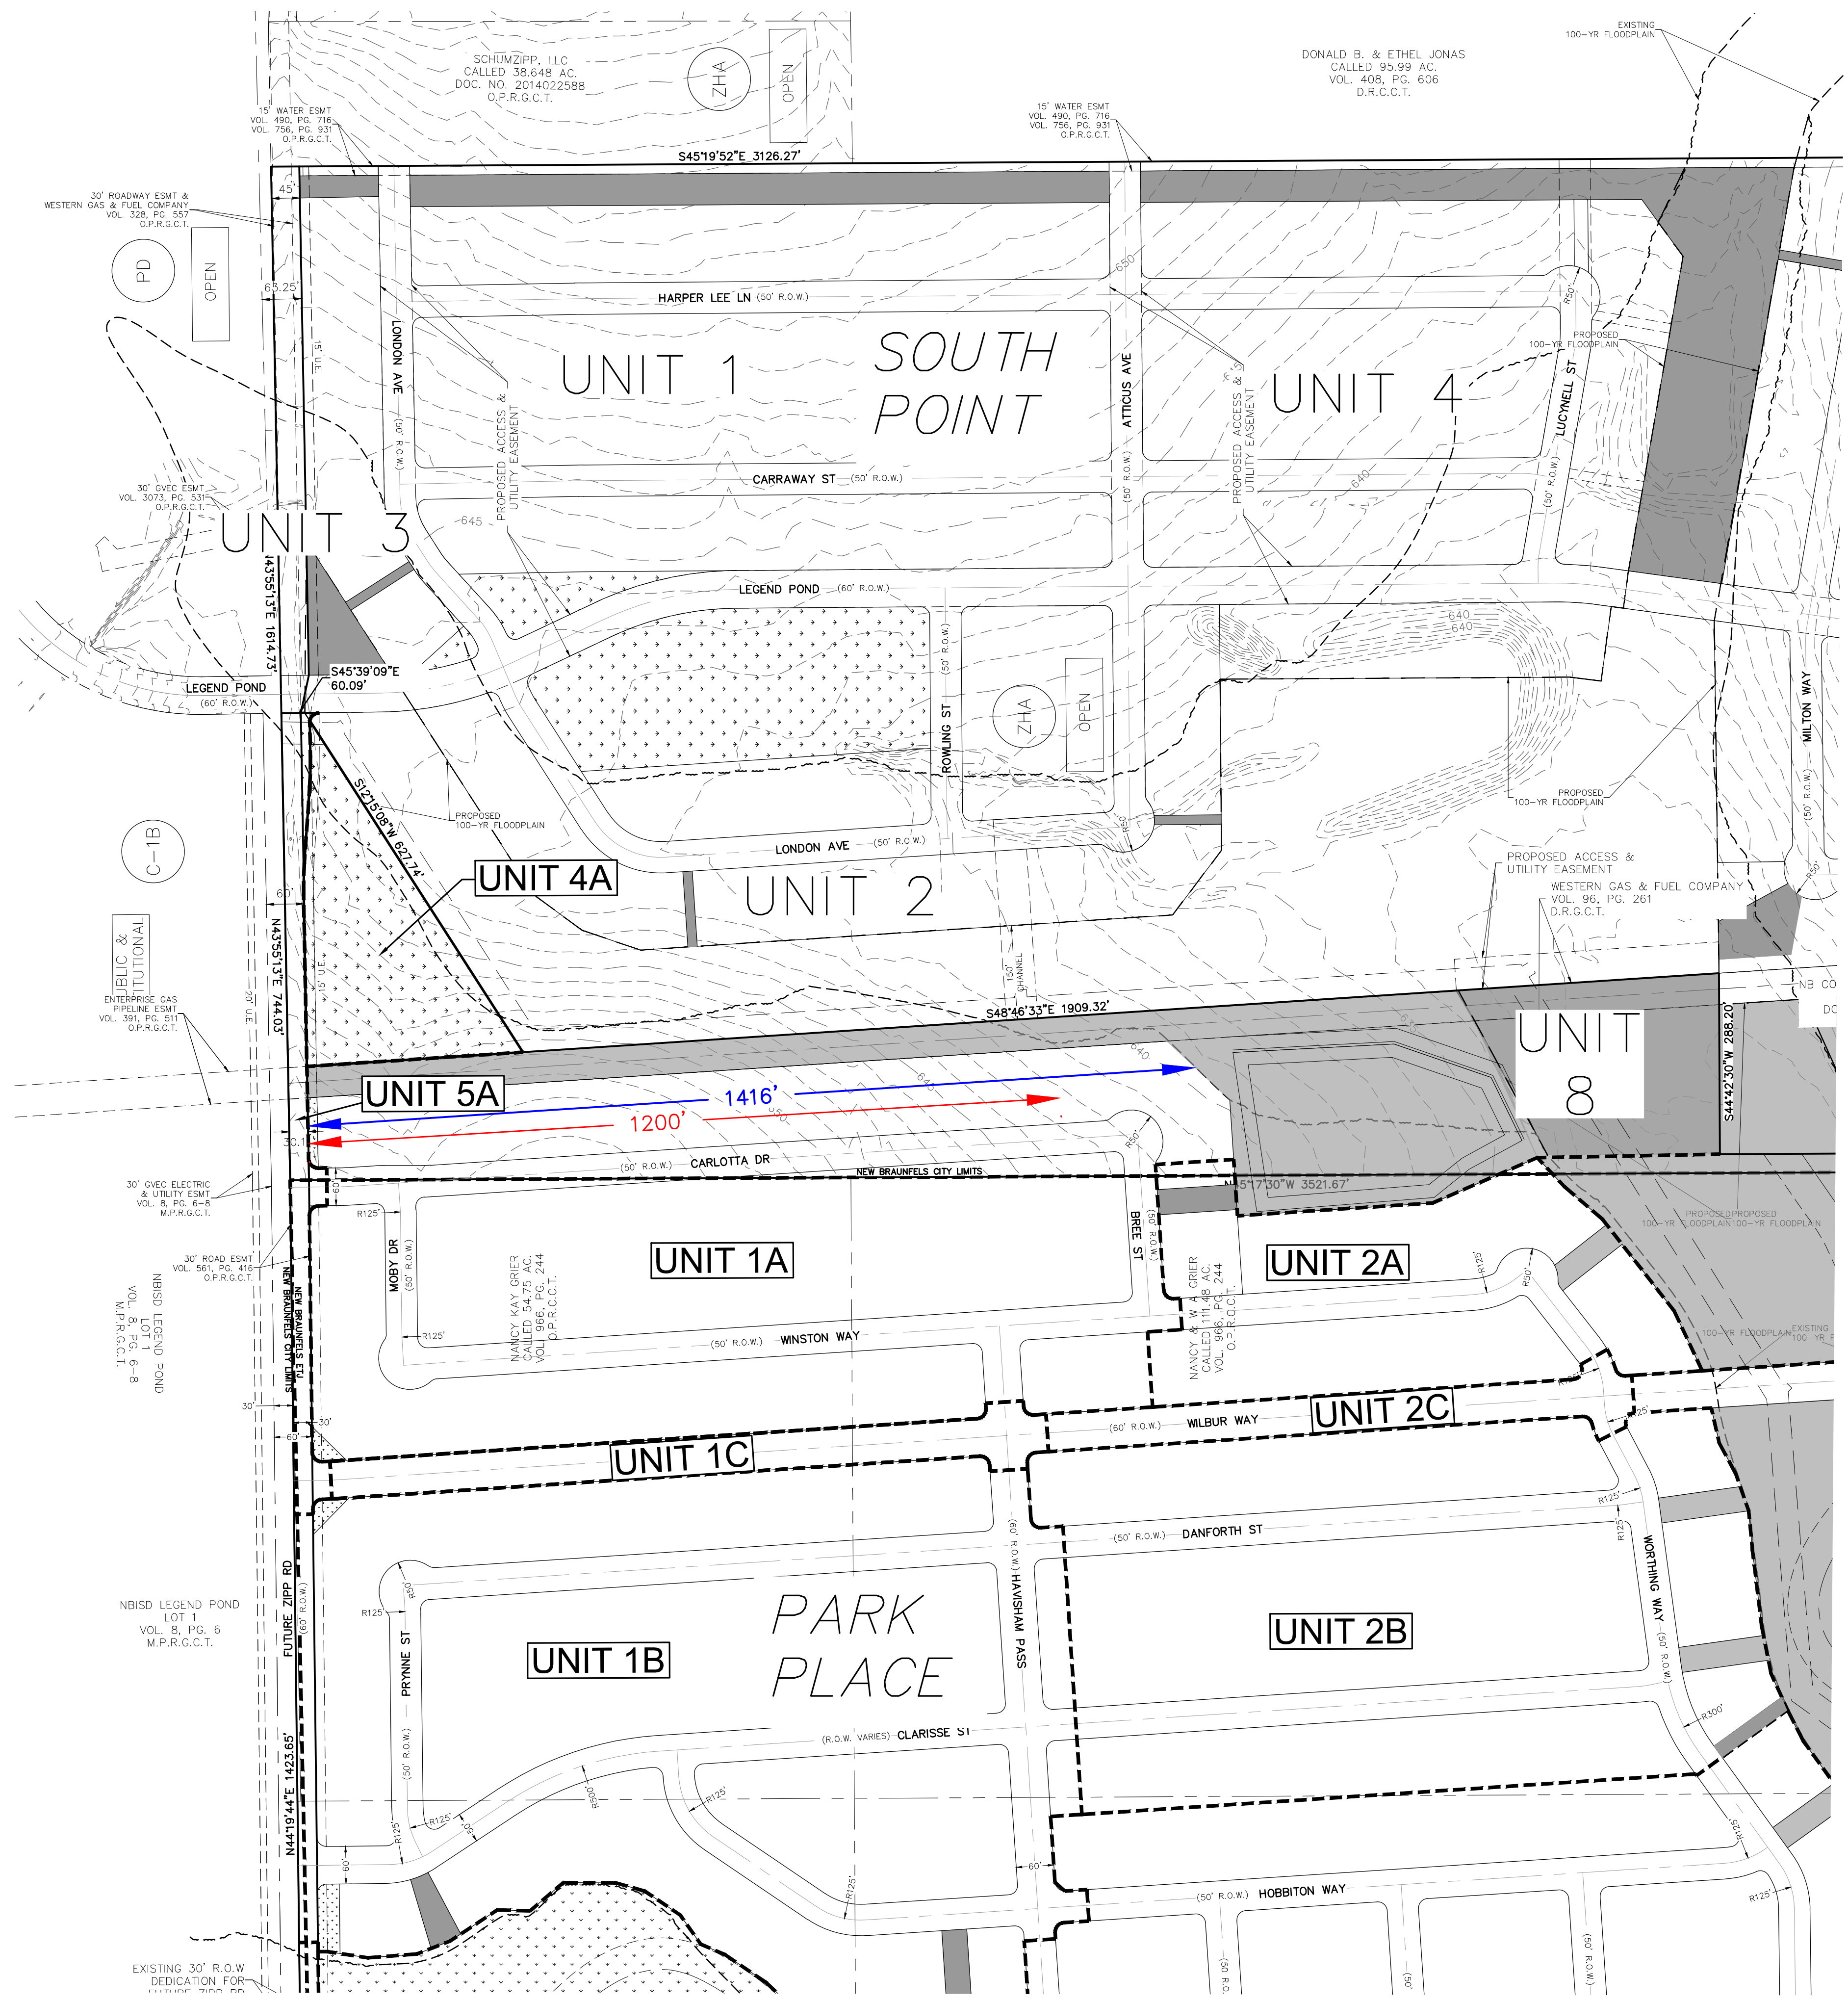

0 75 150 300
HORIZONTAL SCALE: 1:150

LEGEND:
U.E. = UTILITY EASEMENT
DRNG = DRAINAGE
R.O.W. = RIGHT-OF-WAY
M.P.R.C.C.T. = MAP AND PLAT RECORDS, COMAL COUNTY, TEXAS
O.P.R.C.C.T. = OFFICIAL PUBLIC RECORDS, COMAL COUNTY, TEXAS
D.R.C.C.T. = DEED RECORDS, COMAL COUNTY, TEXAS
XX = PROPOSED PHASING
X-X = CURRENT ZONING

