

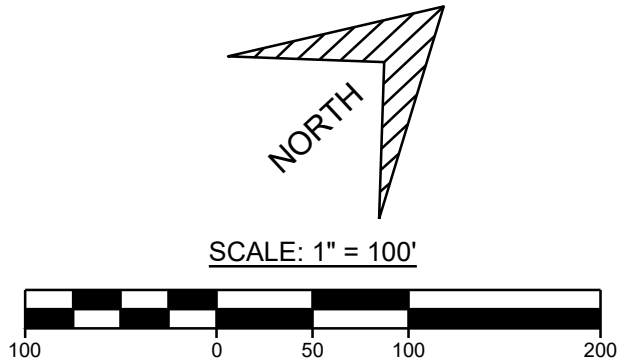
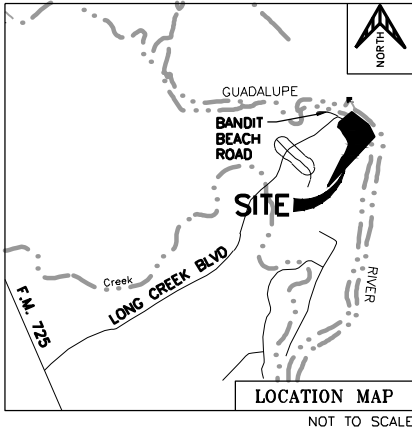


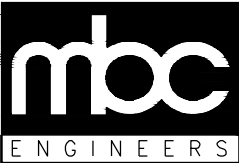

Curve Table						
Curve #	Length	Radius	Delta	Tangent	Chord Bearing	Chord Length
C1	24.82'	40.00'	35°33'24"	12.83'	S 31°19'08" W	24.43'
C2	46.37'	468.05'	5°40'36"	23.21'	S 71°15'16" E	46.35'
C3	45.14'	388.00'	6°39'59"	22.60'	N 68°26'26" W	45.12'

Line Table		
Line #	Bearing	Length
L1	S 45°06'52" W	65.01'
L2	S 26°57'09" W	118.60'
L3	S 22°30'49" W	53.38'
L4	S 14°30'47" W	52.72'
L5	S 11°20'46" E	76.84'
L6	S 26°21'46" E	58.05'
L7	S 35°12'17" E	116.94'
L8	S 29°38'58" E	56.72'
L9	S 36°23'20" E	57.25'
L10	S 13°32'26" W	74.51'
L11	S 49°05'50" W	76.65'
L12	S 49°05'50" W	44.70'

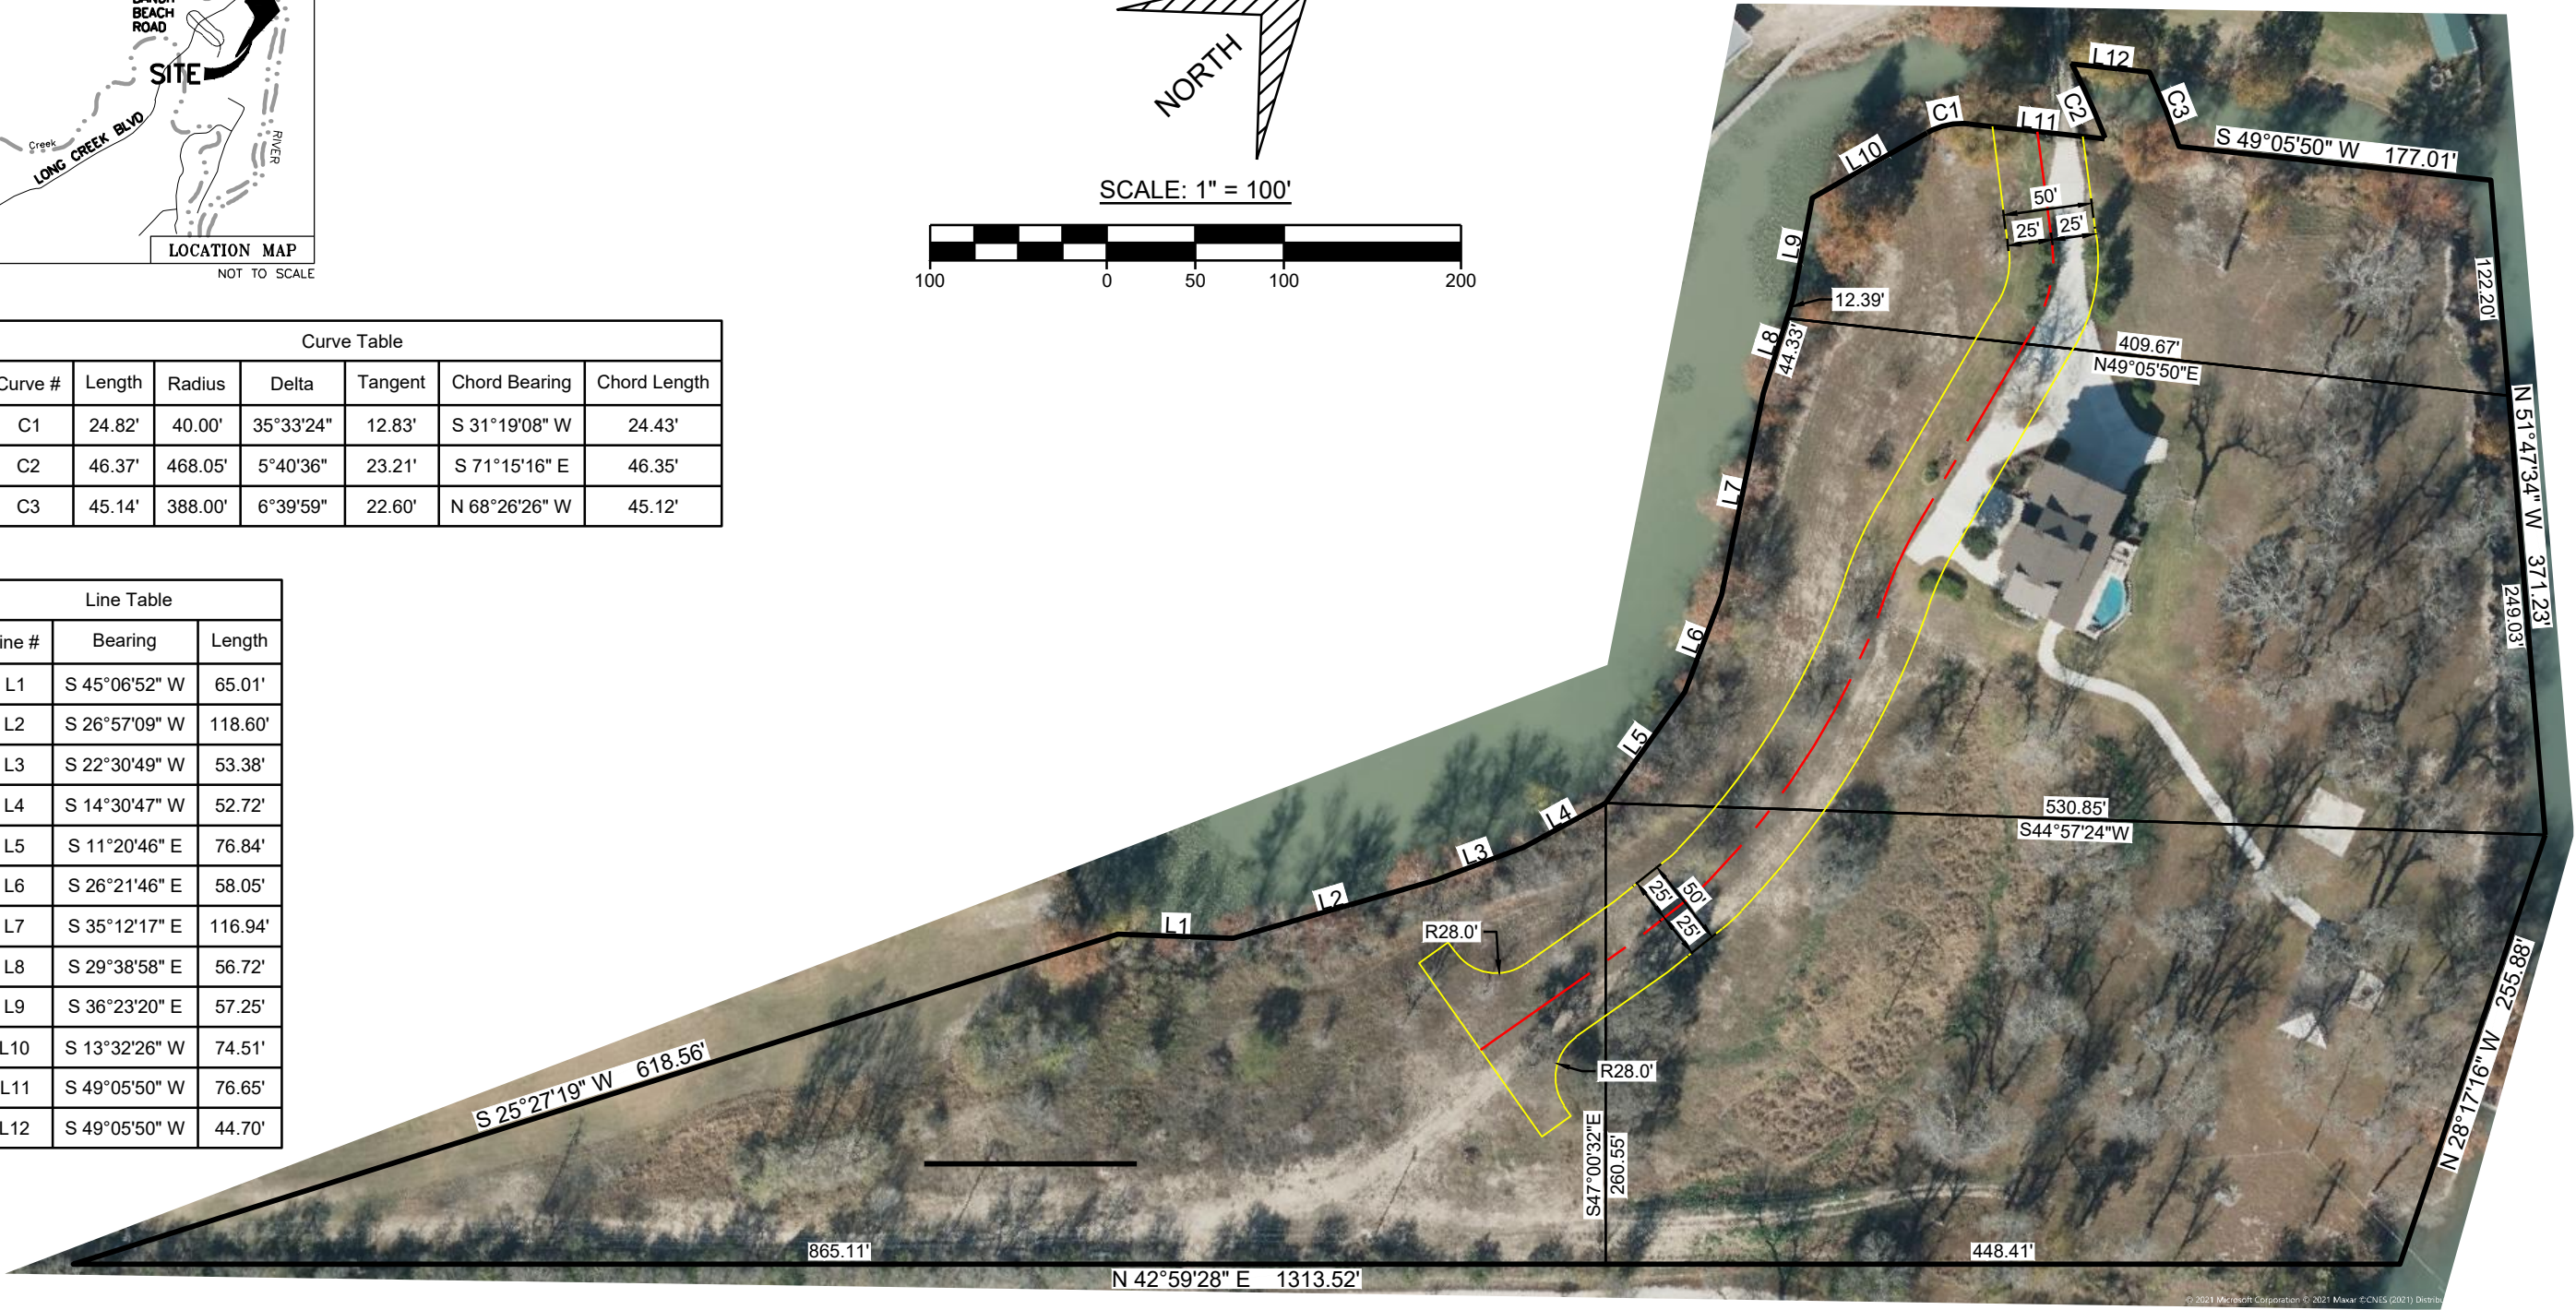

1035 Central Parkway North
San Antonio, Texas 78232
(210) 545-1122 FAX (210) 545-9302
TEXAS REGISTERED ENGINEERING FIRM F-784

LONG CREEK SUBDIVISION PHASE 2C
NEW BRAUNFELS, TEXAS
LOT EXHIBIT

DESIGN _____ RC
DRAWN _____ DE
CHECKED _____
DATE _____ 10-26-2021
JOB NO. 30893-GUADALUPE
SHT. _____ 1 _____ of _____ 1