


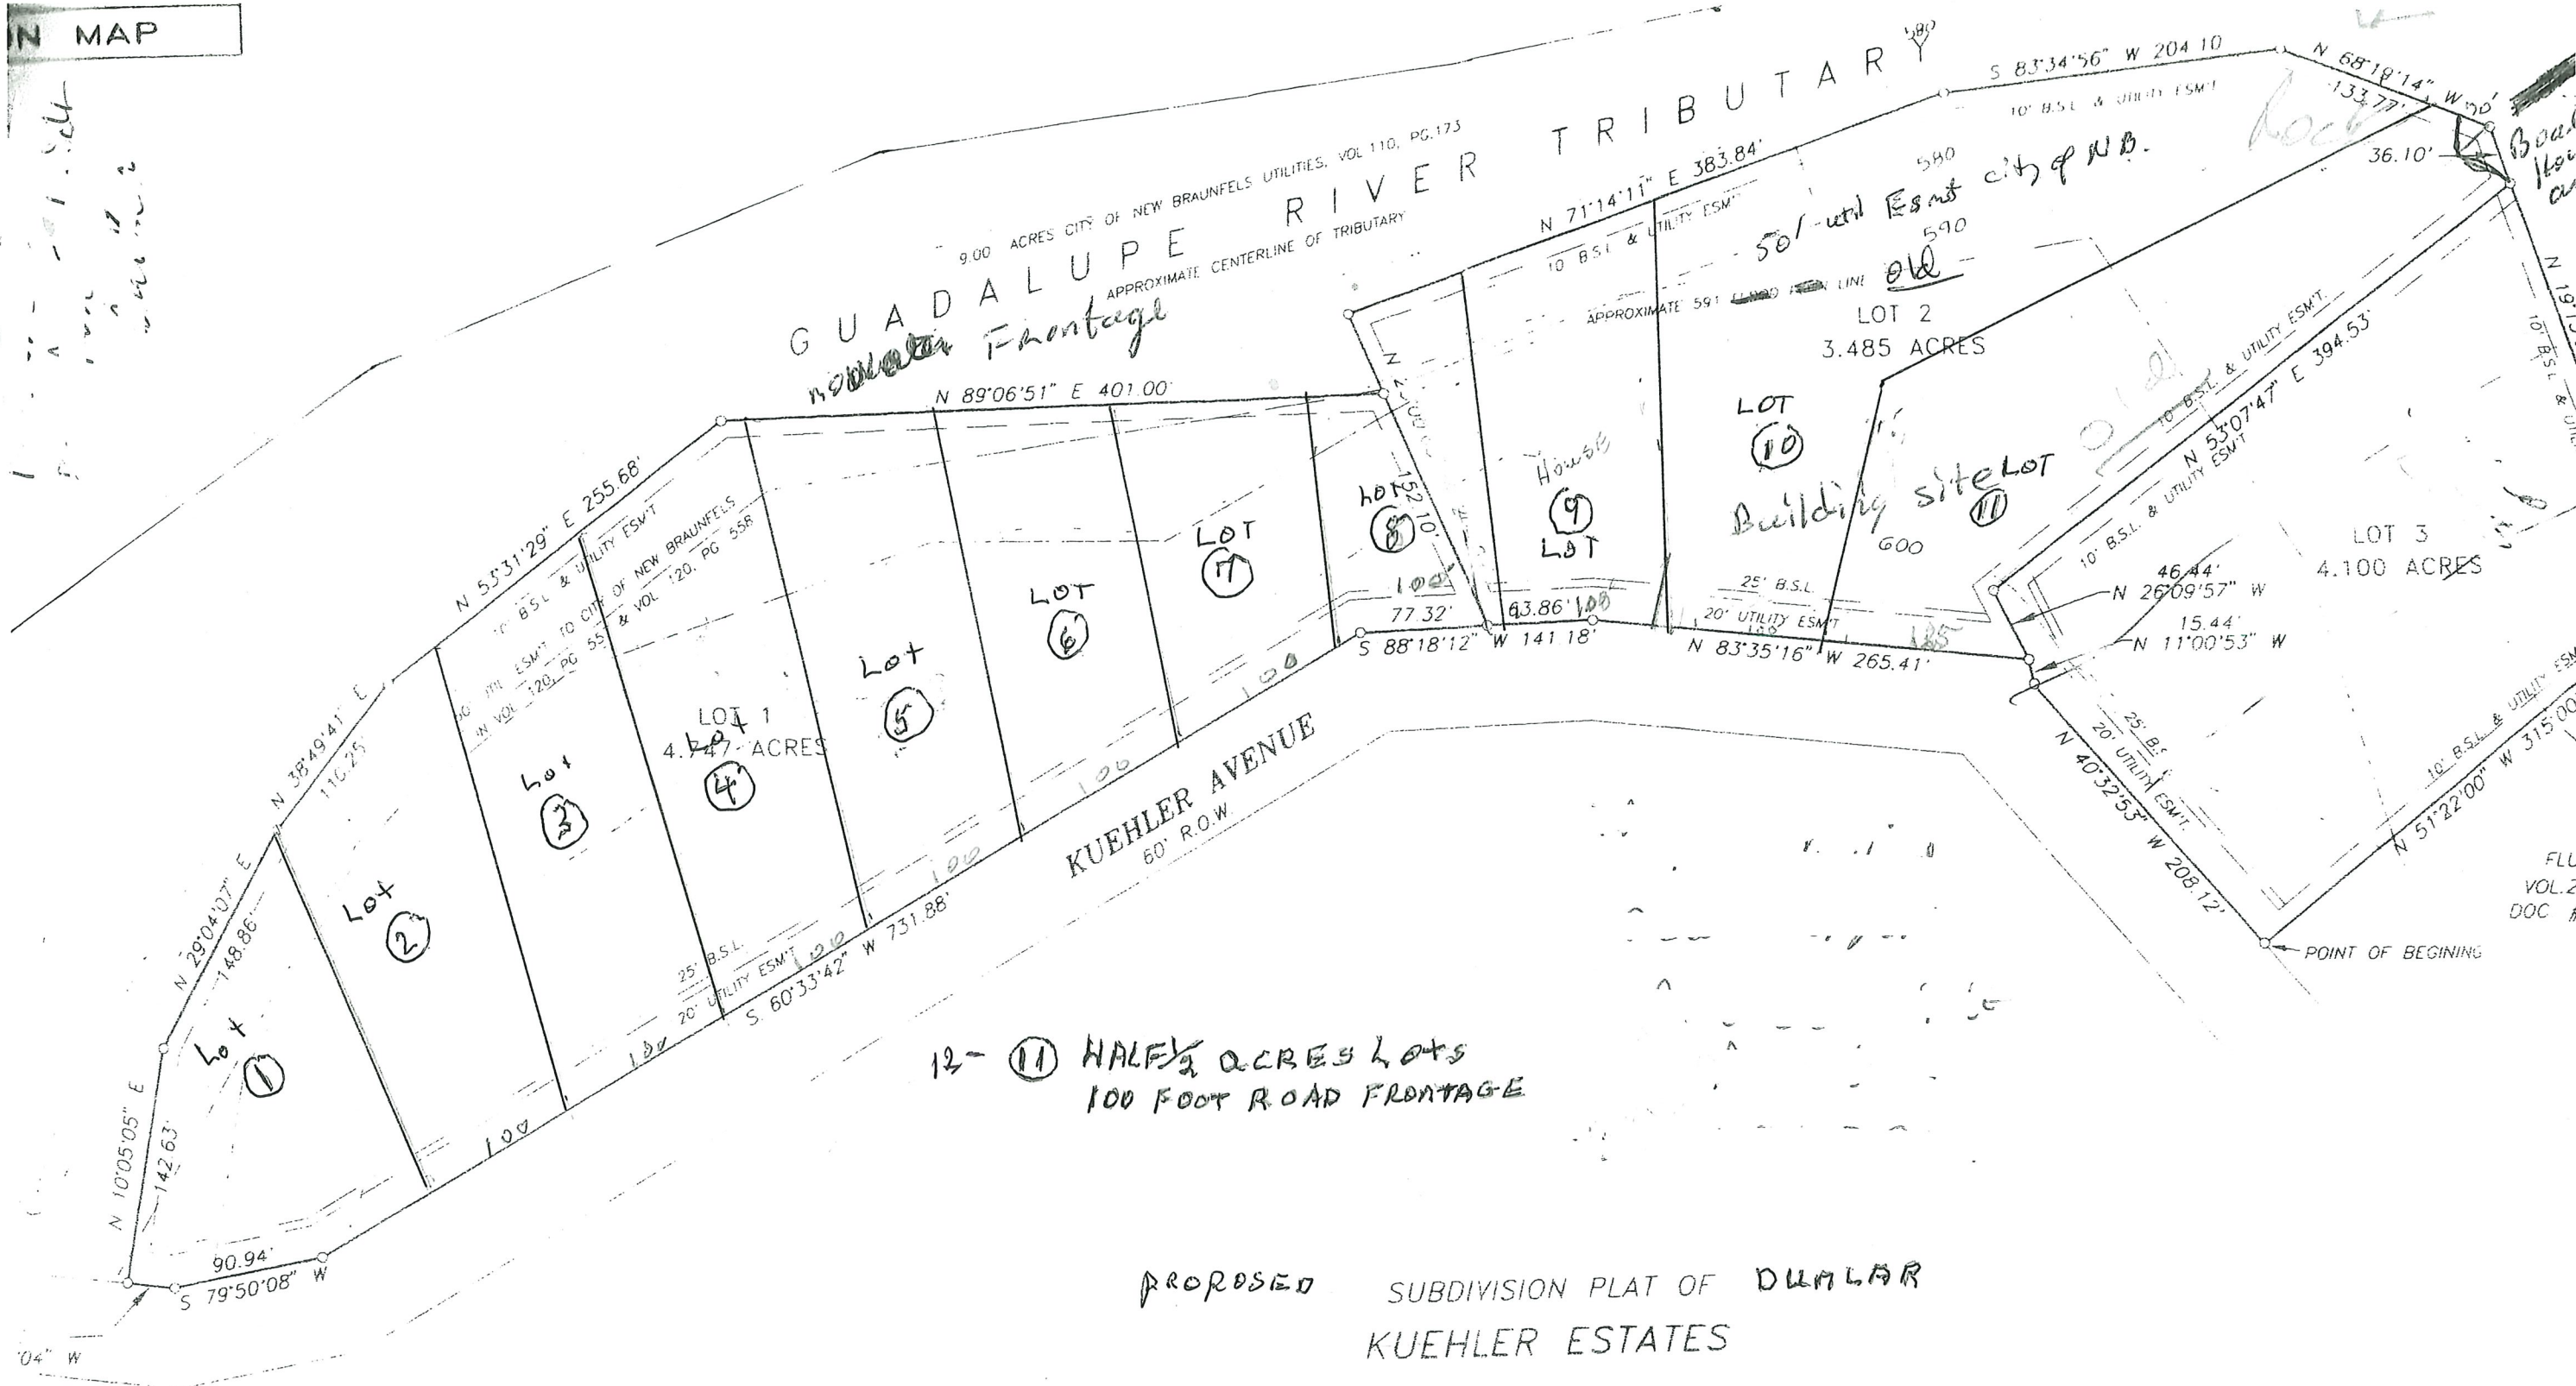

12- 11 HALF 1/2 ACRES LOTS
100 FOOT ROAD FRONTAGE

PROPOSED SUBDIVISION PLAT OF DUALAR
KUEHLER ESTATES

ESTABLISHING LOTS 1, 2 AND 3, BEING 12.332 ACRES OUT
OF THE JOHN THOMPSON SURVEY No. 21, ABSTRACT
No. 608, NEW BRAUNFELS, COMAL COUNTY, TEXAS.

STATE OF TEXAS
COUNTY OF COMAL

THE OWNER OF THIS LAND SHOWN ON THIS PLAT IN PERSON OR THROUGH A duly
AUTHORIZED AGENT, DEDICATES TO THE USE OF THE PUBLIC FOREVER ALL STREETS, ALLEYS,
PARKS, WATERCOURSES, DRAINS, EASEMENTS AND PUBLIC PLACES THEREON FOR THE



APPROVED THIS
BY THE PLANNING

APPROVED FOR A

DATE