



SITE PLAN

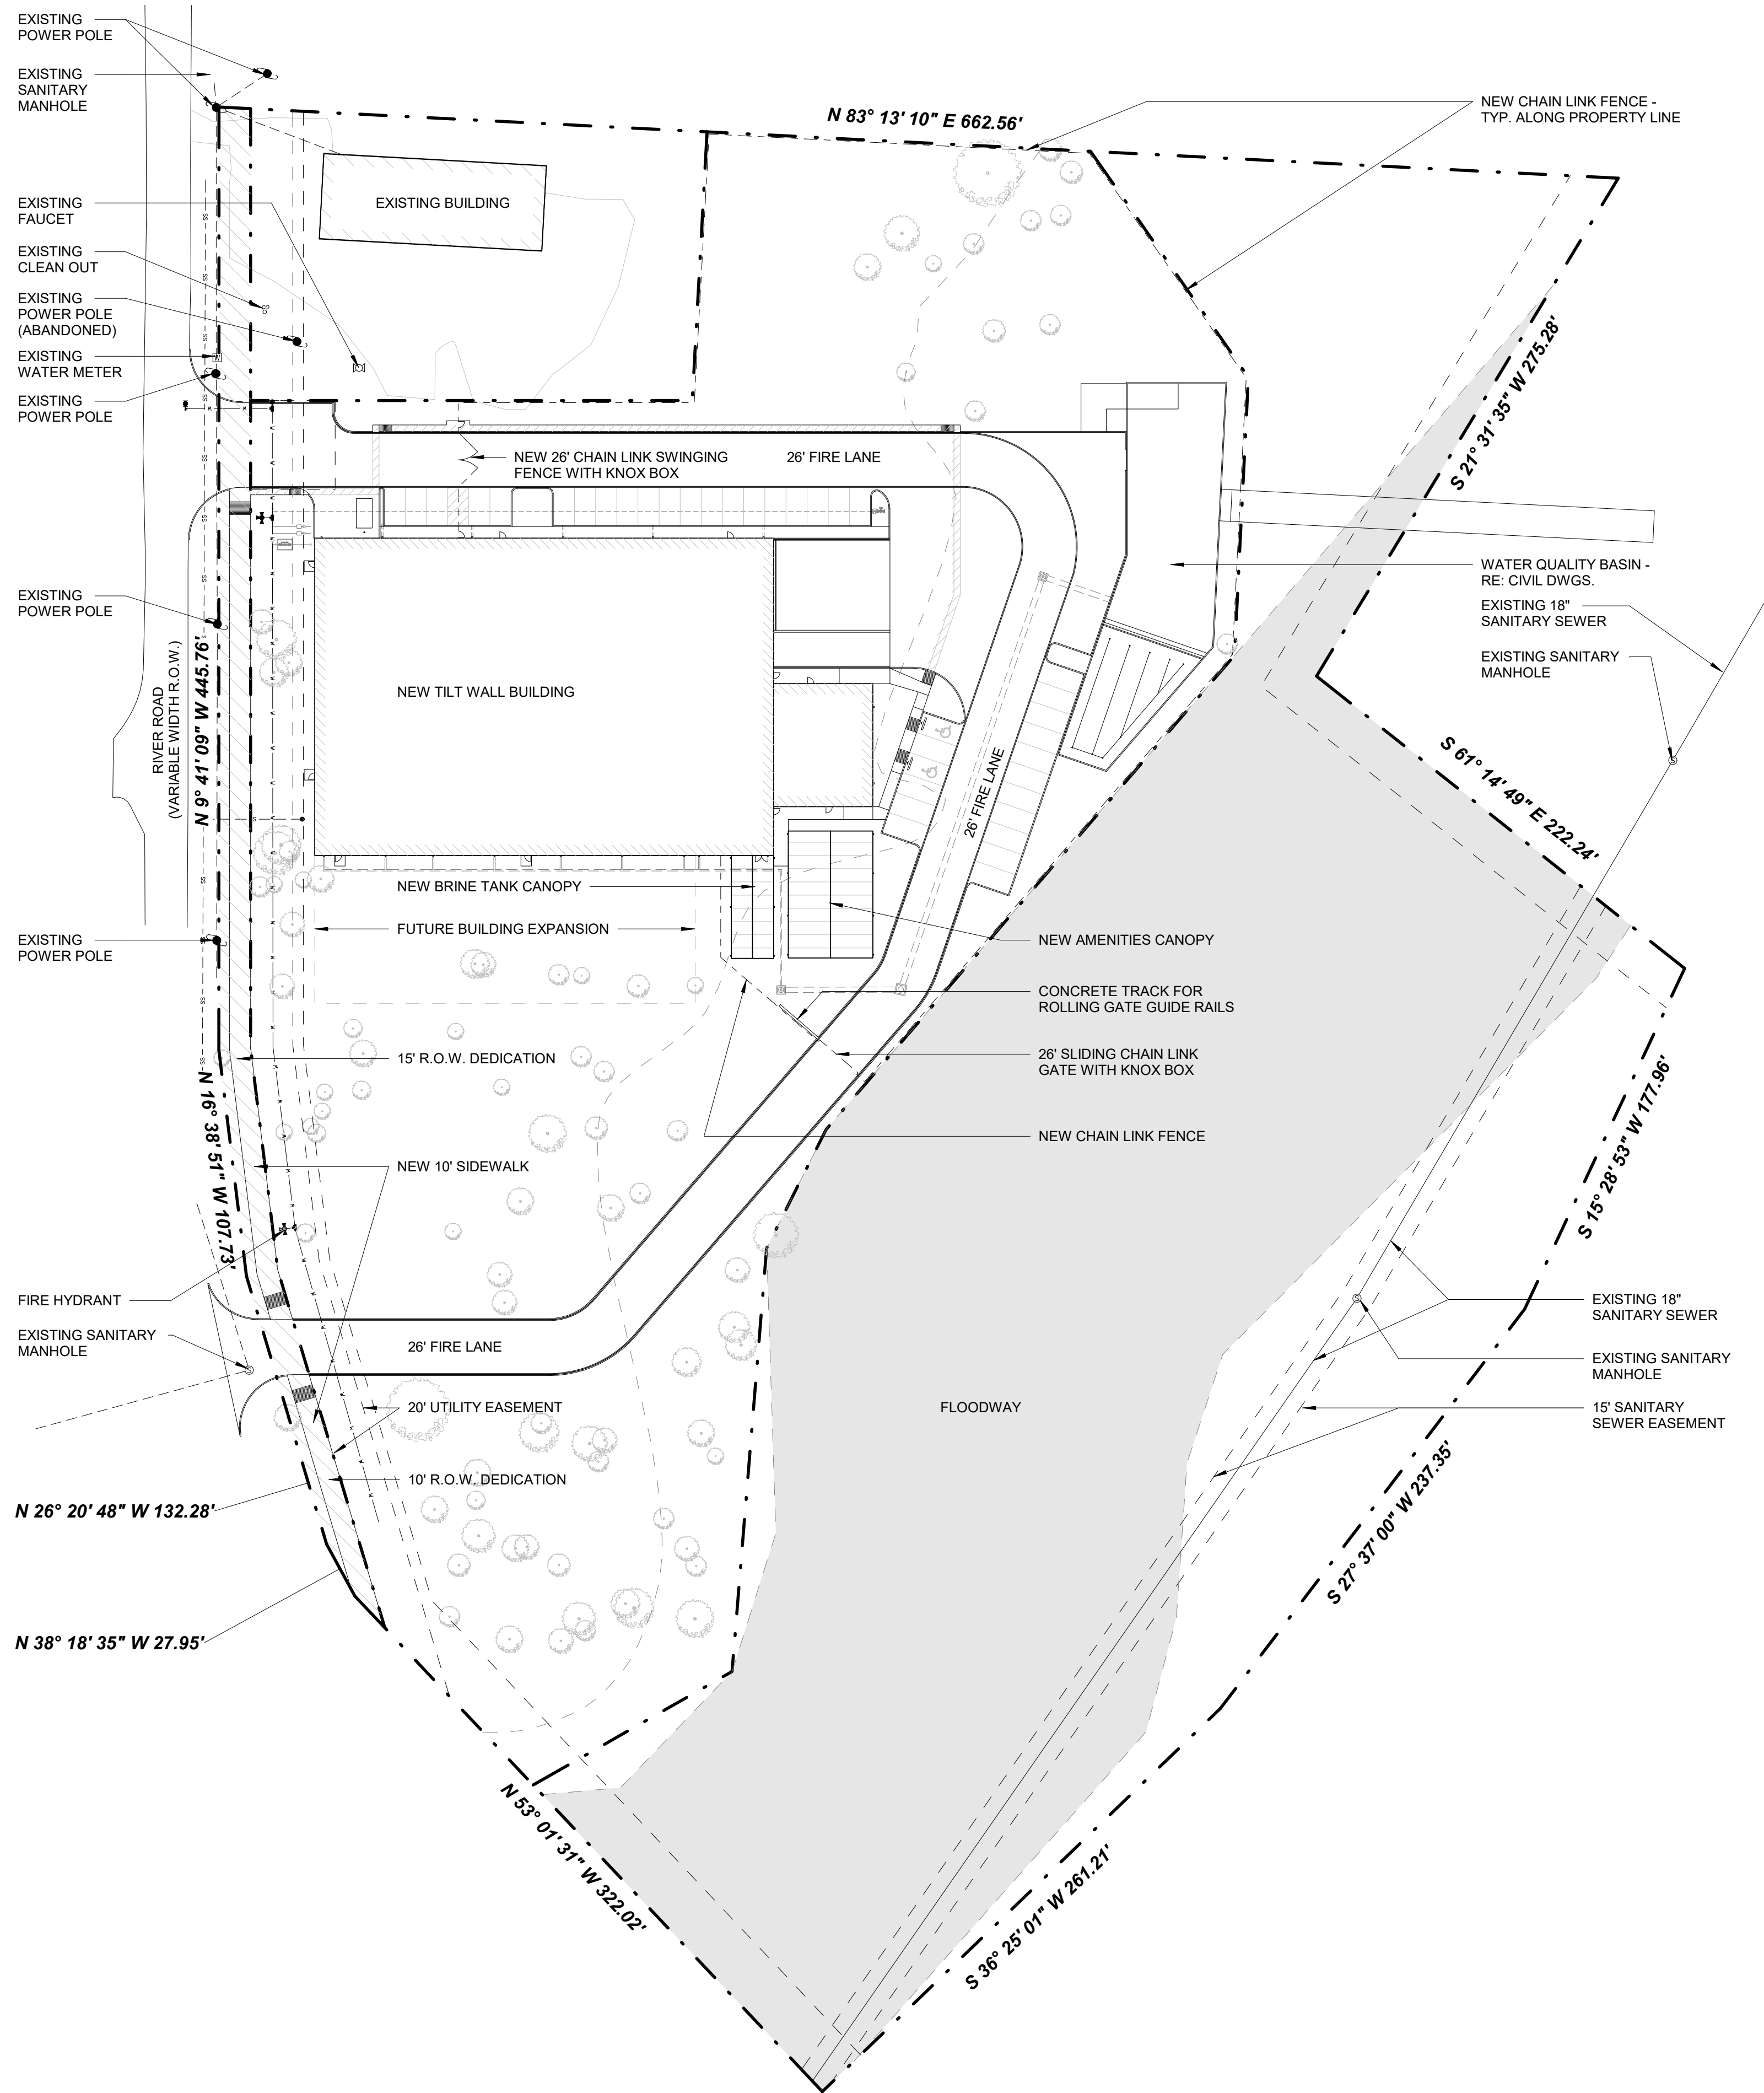

1 OVERALL SITE PLAN
A0.4 1" = 50'-0"

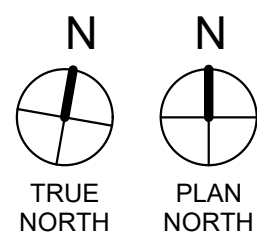

EXISTING CONDITION INFORMATION FOR THIS SITE
PLAN WAS TAKEN FROM SURVEY PROVIDED
BY: D.A. MAWYER LAND SURVEYING
DATED: NOVEMBER 2021



These drawings and accompanying specifications are an instrument of service and shall remain the property of Kingham Dalton Wilson. All design and information herein are for use on the specified project and shall not be used otherwise, either on other projects or extensions to this project except by written consent by Kingham Dalton Wilson.



TEXAS TITO'S
1286 RIVER RD.
NEW BRAUNFELS, TEXAS 78130

ISSUE DATE	03-07-2022
PERMIT DATE	
CONSTRUCTION DATE	
REVISIONS	

ISSUED FOR PERMITTING ONLY
AND NOT FOR CONSTRUCTION



PROJECT NO.	21-255
DRAWING DATE:	3/7/2022 1:35:34 PM

A0.4
OVERALL SITE PLAN