


1
A-0.0

ARCHITECTURAL SITE/ LANDSCAPE PLAN

SCALE: 1/32" = 1'-0"

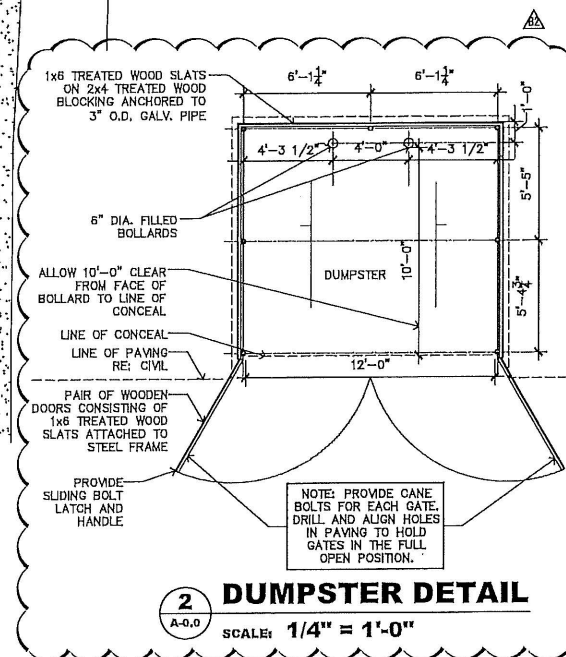

ARCHITECTURAL SITE/ LANDSCAPE PLAN

LEASE BUILDING REMODEL

145 W. KLEIN LANE
NEW BRAUNFELS, TX 78130


Job: 2014011
date: 09/30/14

drawn: KS

sheet: OF

A-0.0

SHEET HISTORY		
DATE	PERMIT SET	PERMIT SET
08/30/14	11/05/14	BULLETIN 1
11/05/14	11/19/14	BULLETIN 2

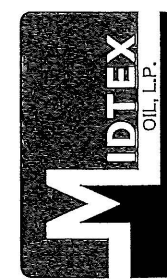

PERMIT SET

absolute design
P A R T N E R S
• 9848 Lorena Lane San Antonio Texas 78216 •