


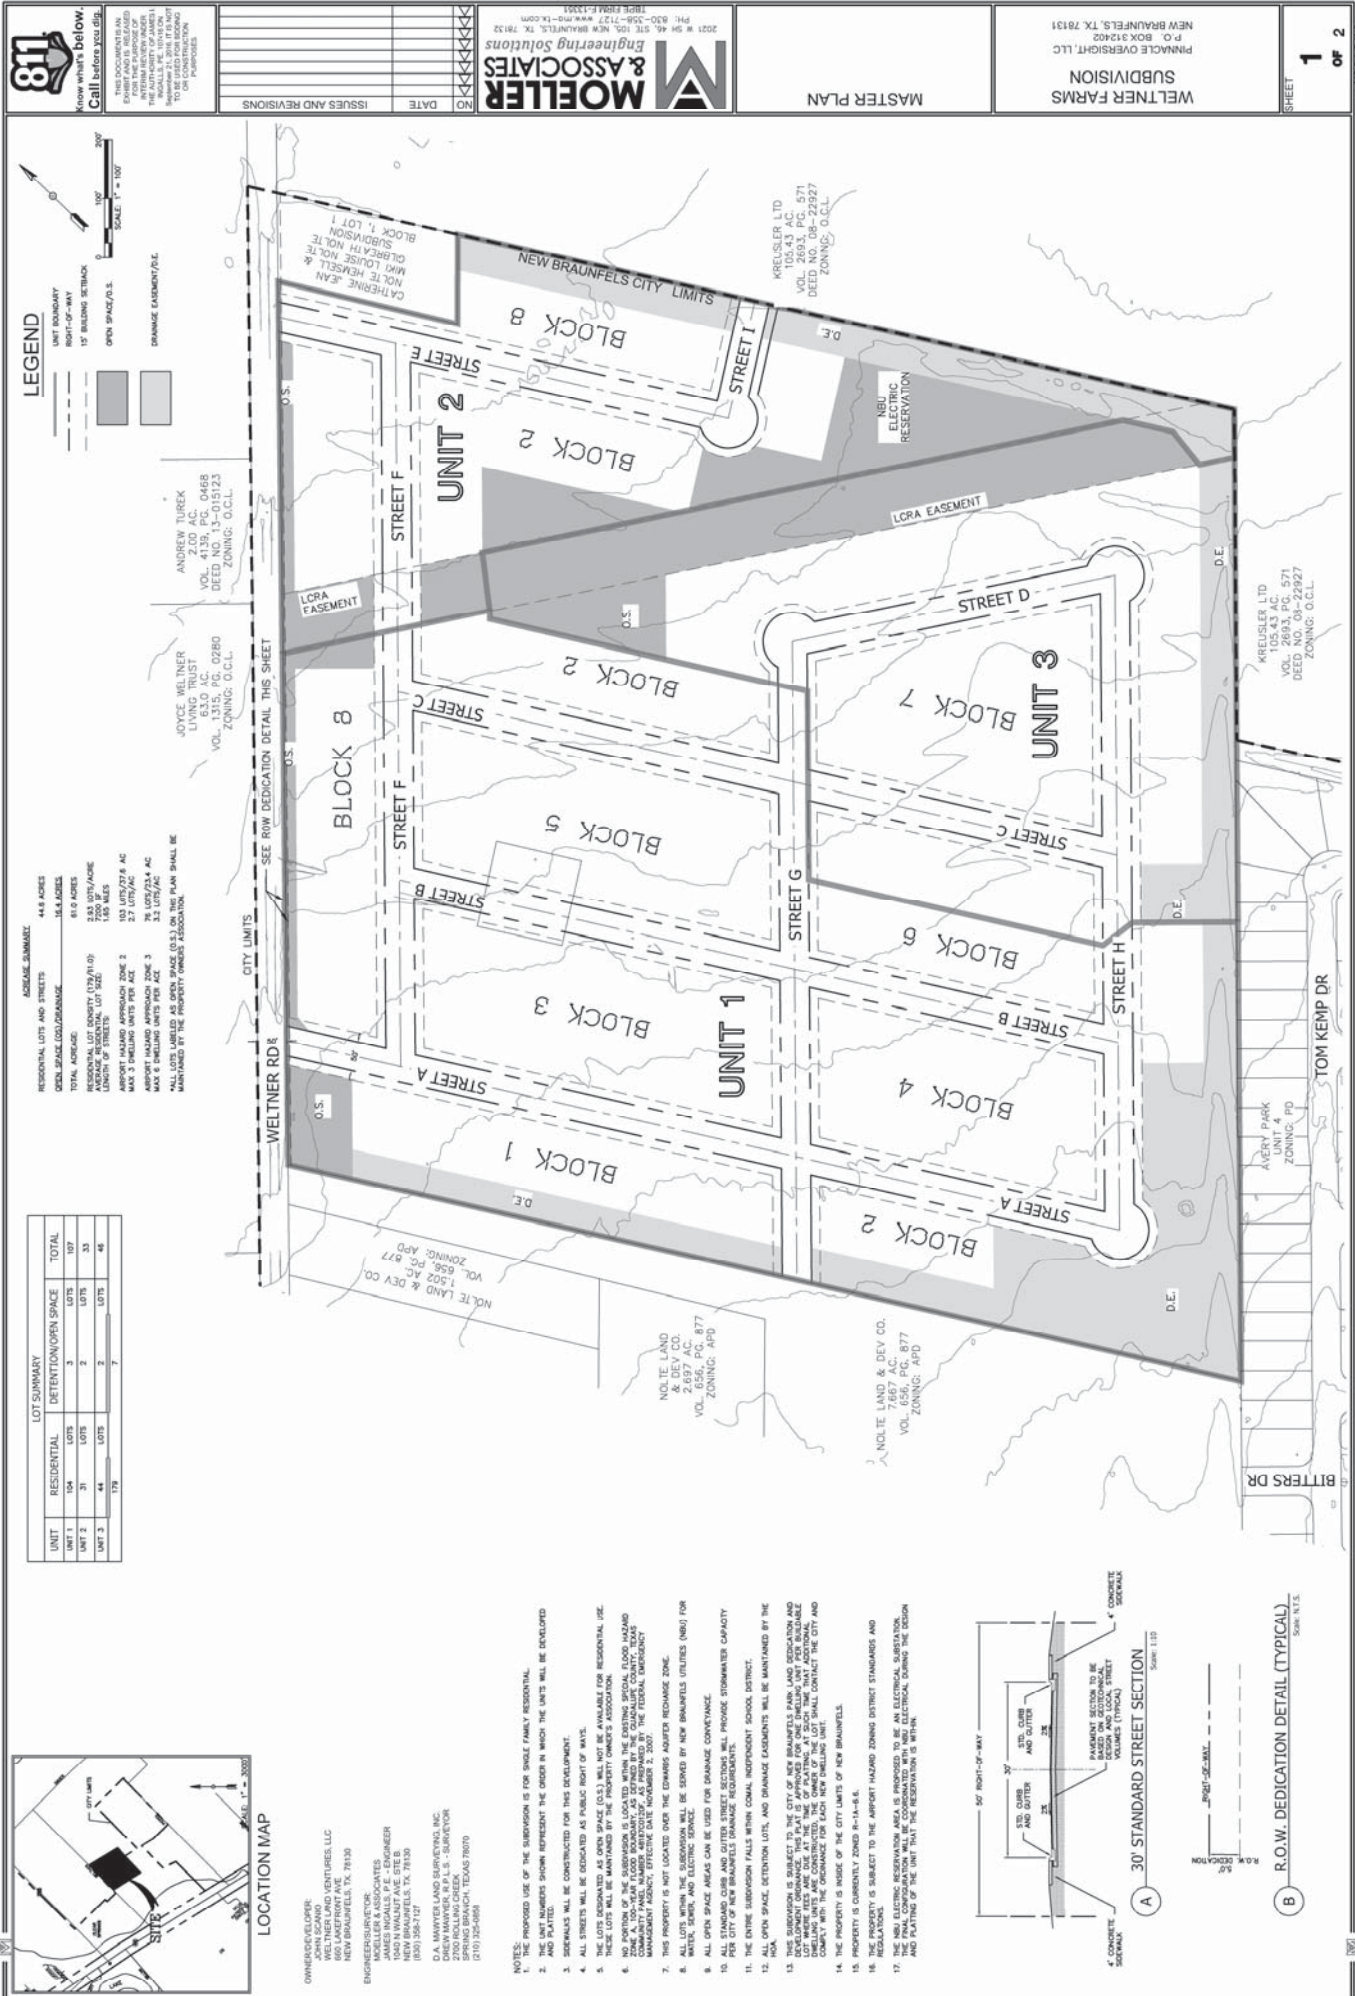


LOCATION MAP

OWNER/DEVELOPER:
NEW BRAUNFELS, TX 78130

ENGINEER/SURVEYOR:
MOELLER ASSOCIATES
NEW BRAUNFELS, TX 78130
(830) 356-7127

D.A. MAYER LAND SURVEYING, INC.
DREW MAYER, R.P.L.S. - SURVEYOR
2700 ROLLING CREEK

- [illegible]

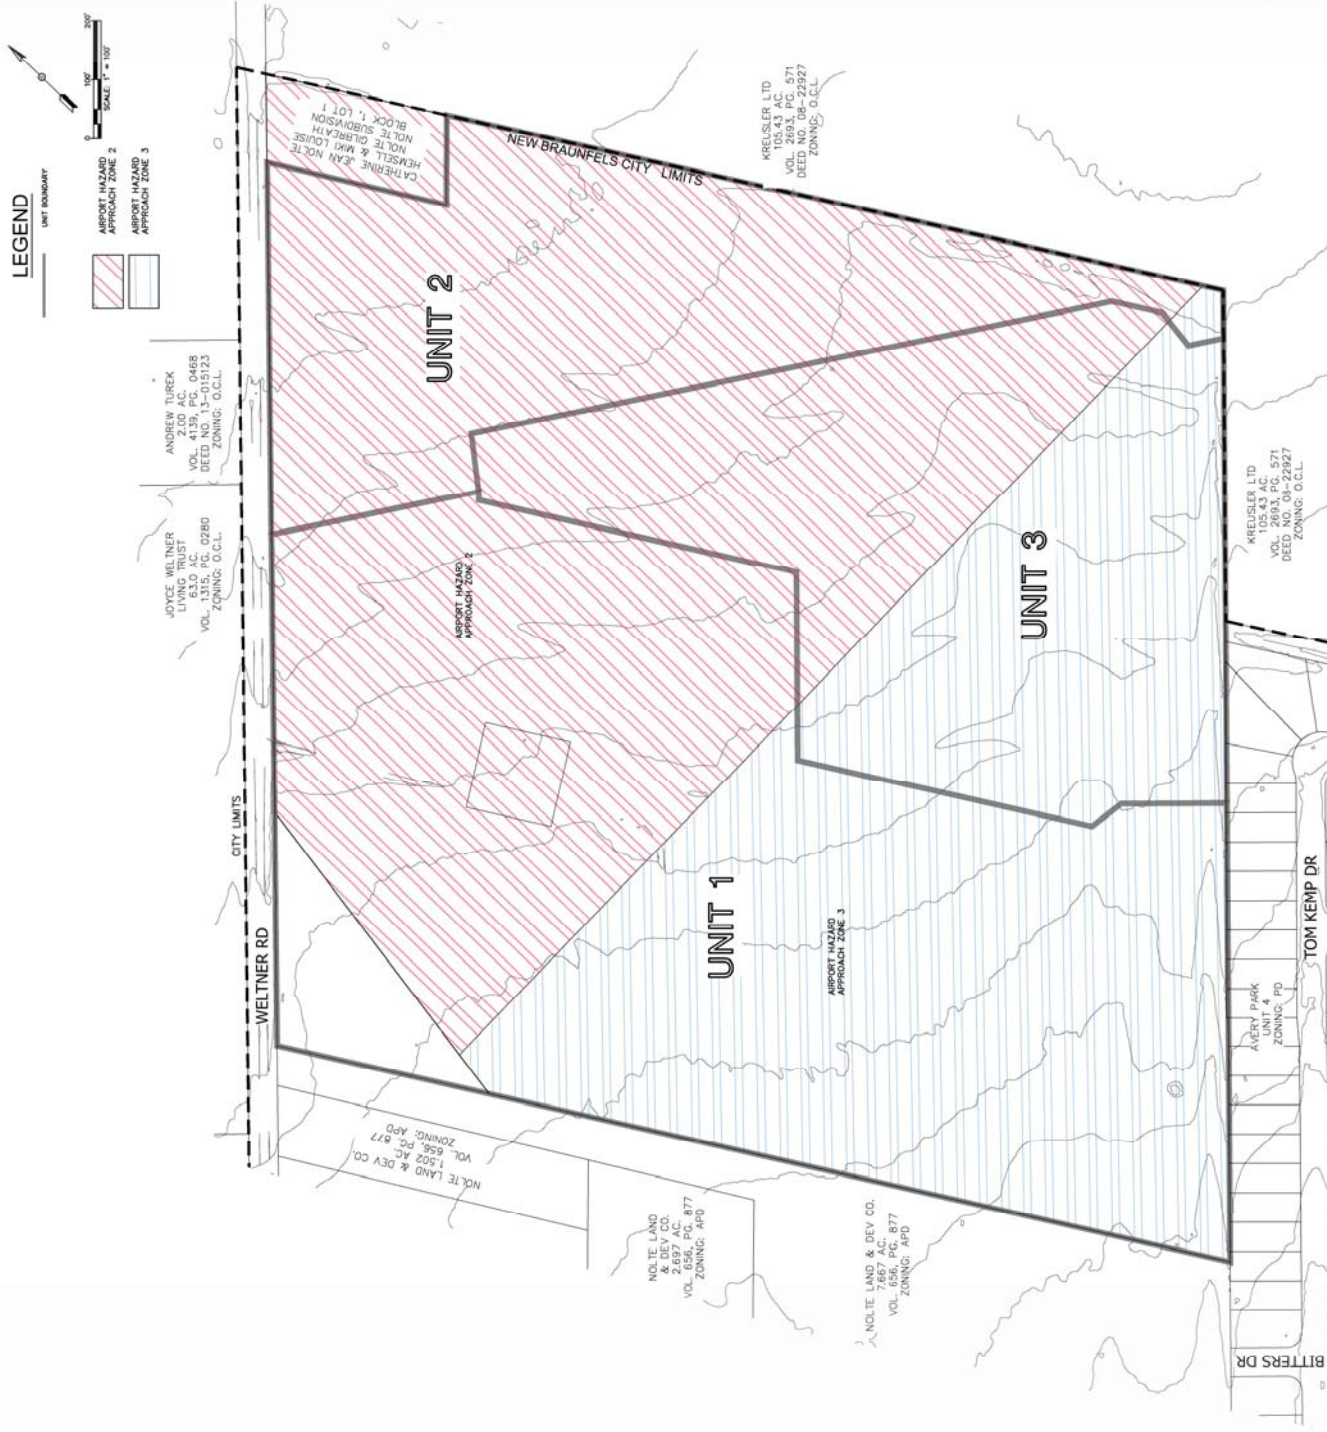

Now what's below.
Call before you dig.

THIS DOCUMENT IS AN
EXHIBIT AND IS RELEASED
FOR THE PURPOSE OF
INTERIM REVIEW UNDER
THE AUTHORITY OF JAMES L.
BAGGALLS, PE, 107418 ON
September 21, 2016. IT IS NOT
TO BE USED FOR SCORING
OR CONSTRUCTION

[illegible]

MOELLER & ASSOCIATES
Engineering Solutions

MASTER PLAN
AIRPORT HAZARD
ZONE EXHIBIT

WELTNER FARMS
SUBDIVISION
PINNACLE OVERSIGHT, LLC
P.O. BOX 312402
NEW BRAUNFELS, TX 78131

HEET