


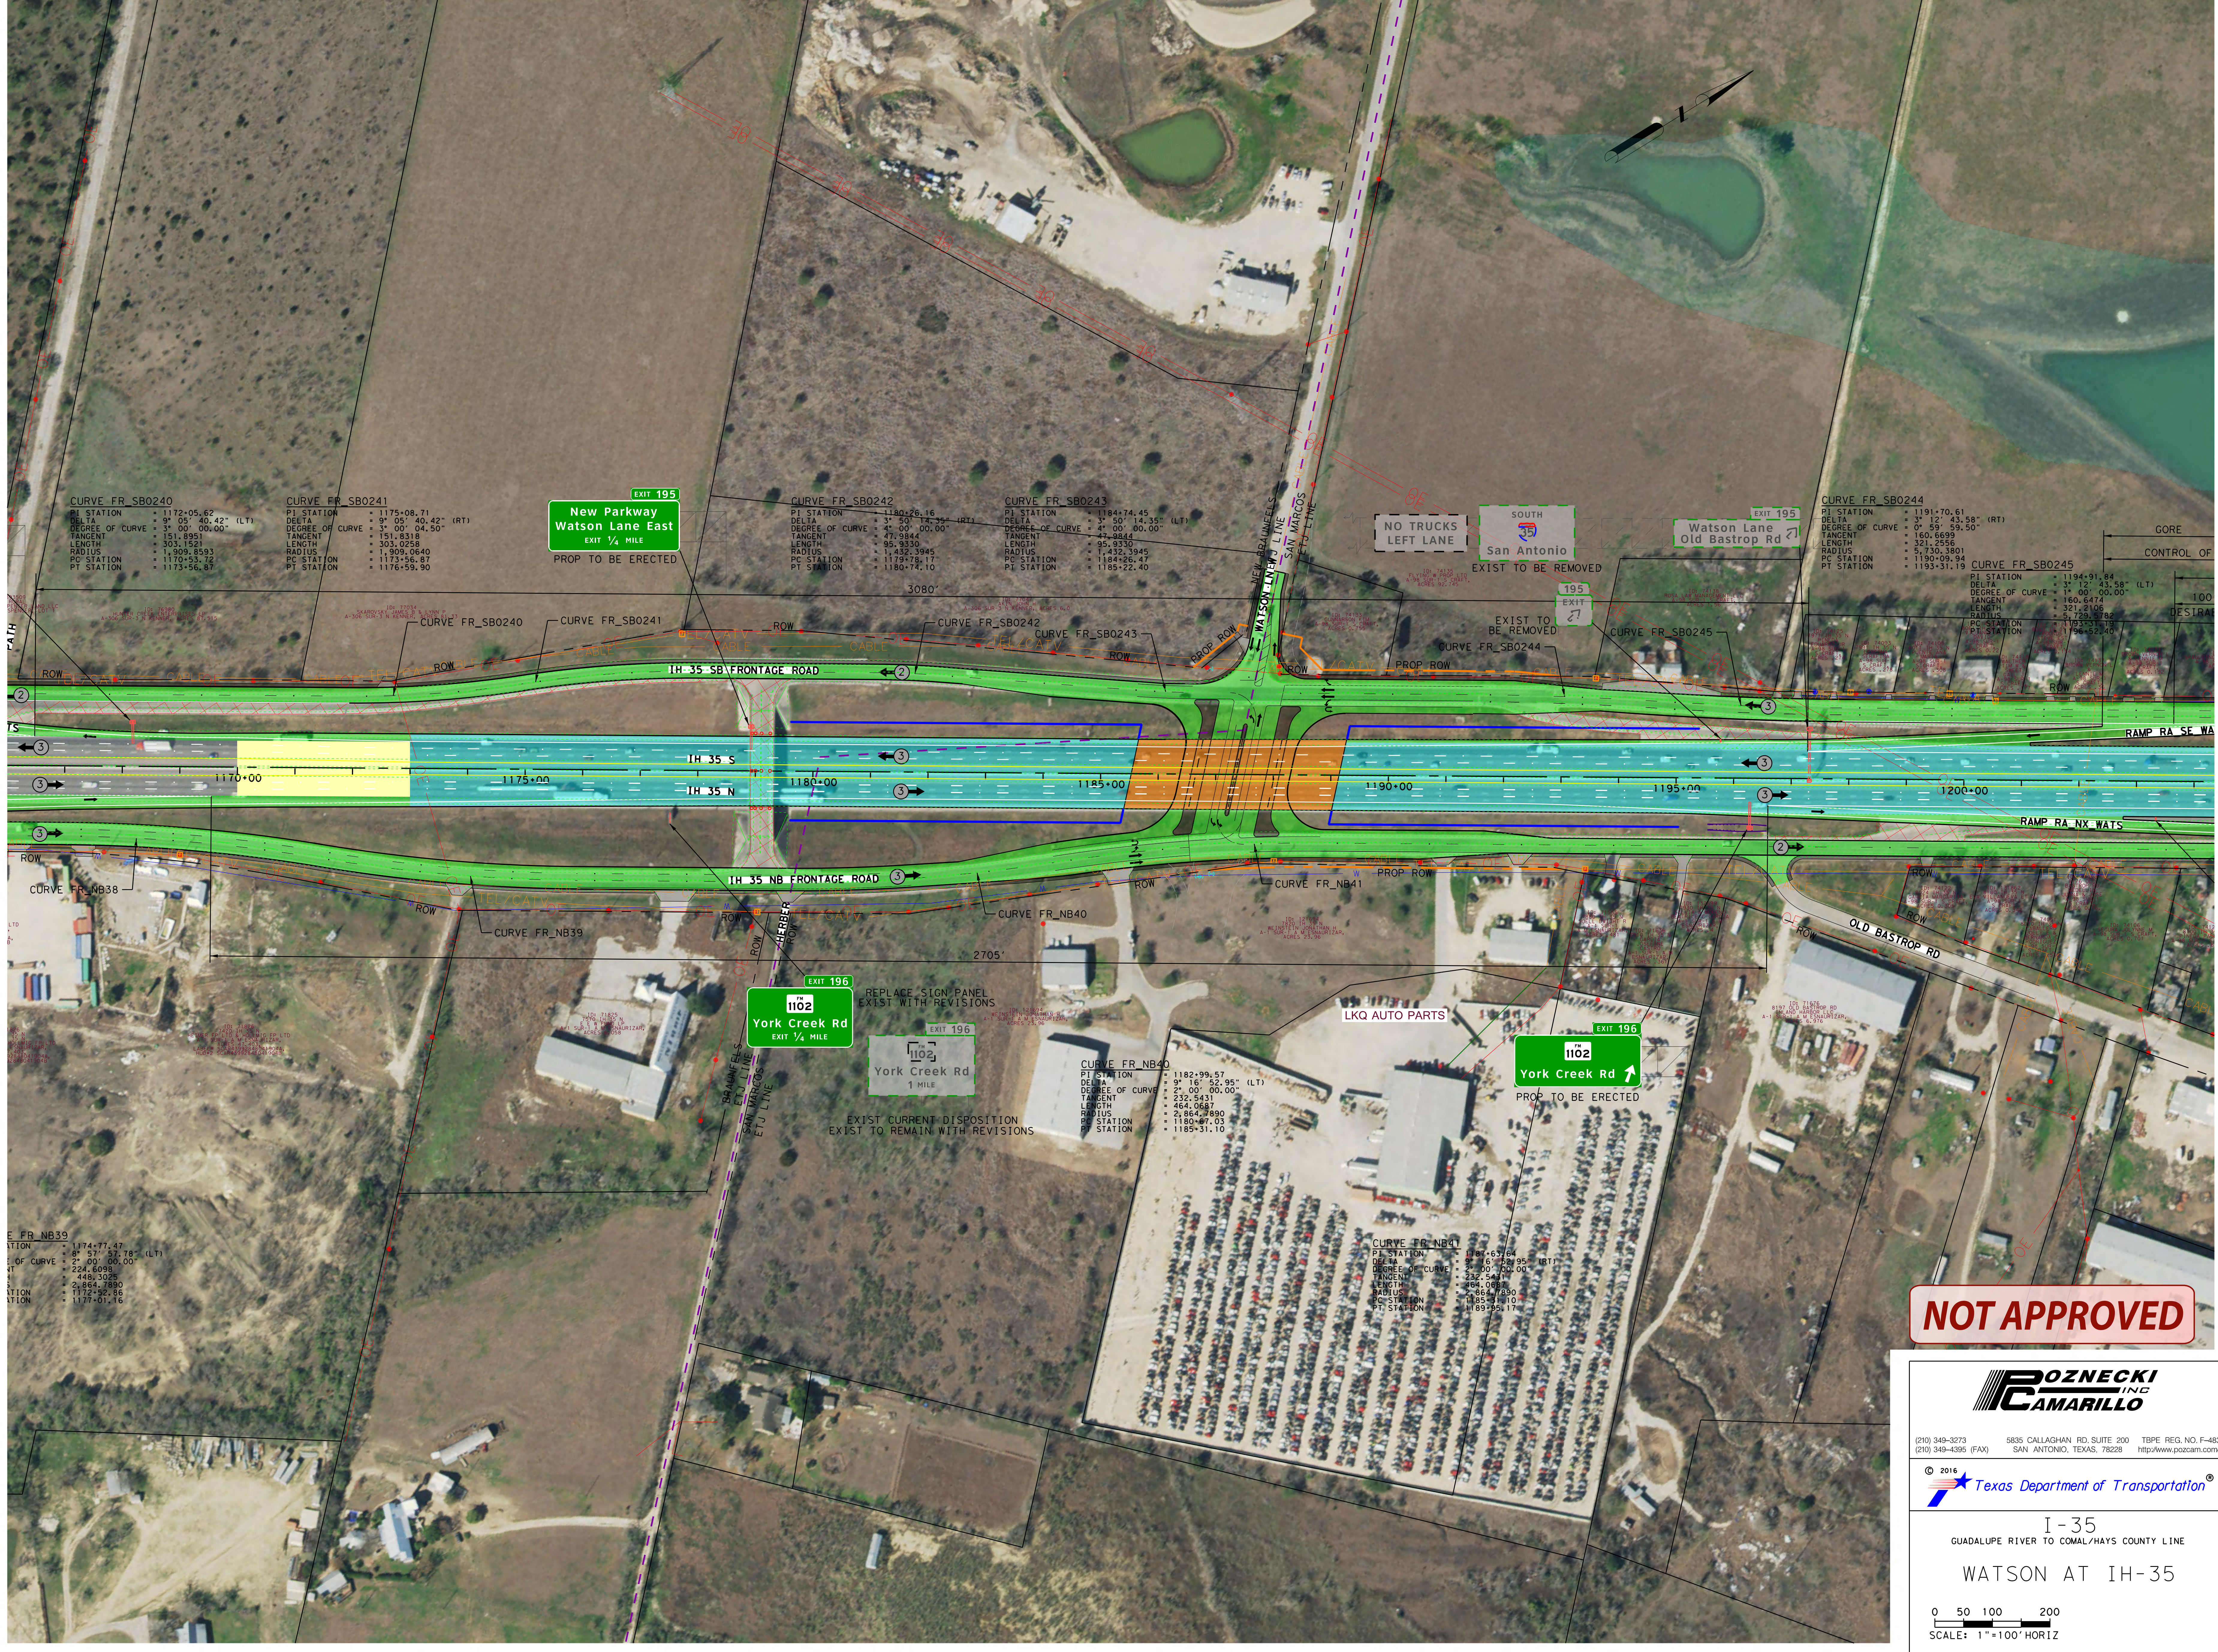

NOT APPROVED

(210) 349-3273 (FAX) 5835 CALLAGHAN RD, SUITE 200 SAN ANTONIO, TEXAS 78228

TBPE REG. NO. F-483 <http://www.pozcam.com>

© 2016 Texas Department of Transportation

I-35
GUADALUPE RIVER TO COMAL/HAYS COUNTY LINE

WATSON AT IH-35

0 50 100 200
SCALE: 1"=100' HORIZ