

Figure 1 - Major Collector, General Context Area, 4 Lanes with Median/Left Turn Lane

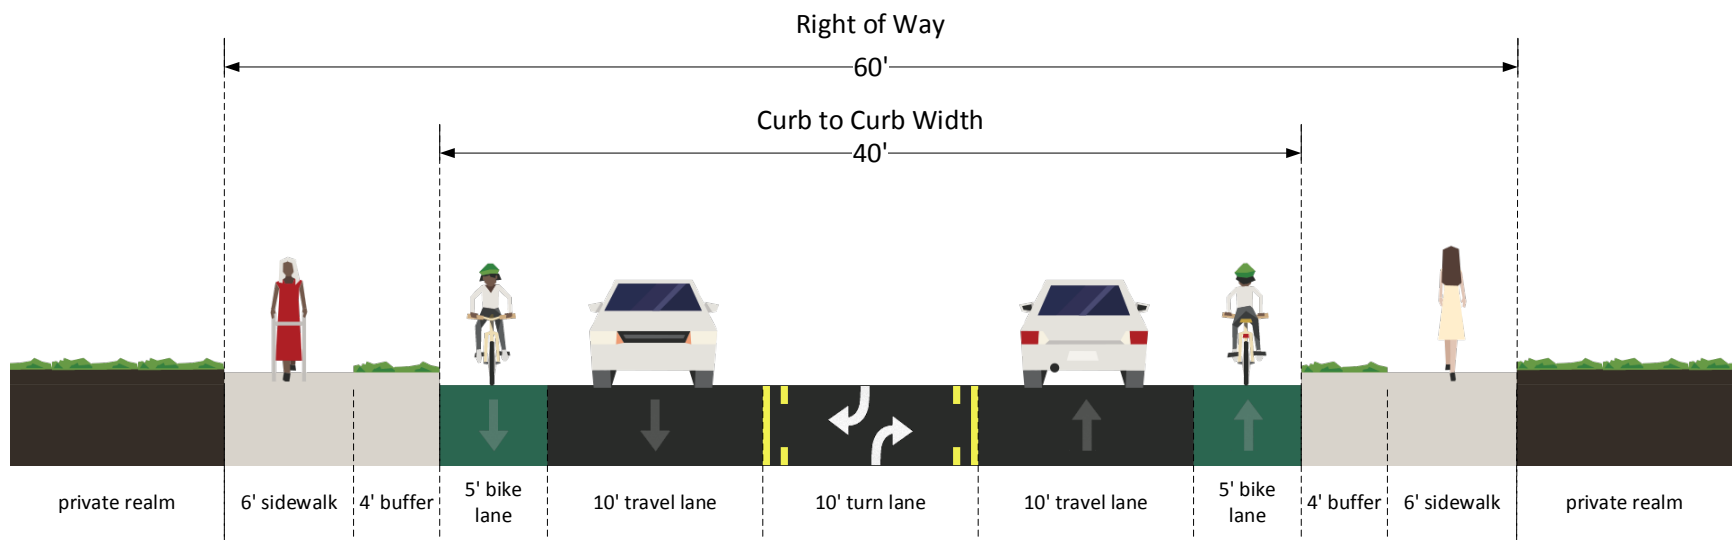


Figure 2 - Major Collector, Residential Context Area, 3 Lanes with Bike Lanes