



AVERY PARK 13 EXHIBIT

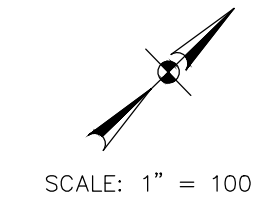

SCALE: 1" = 100'

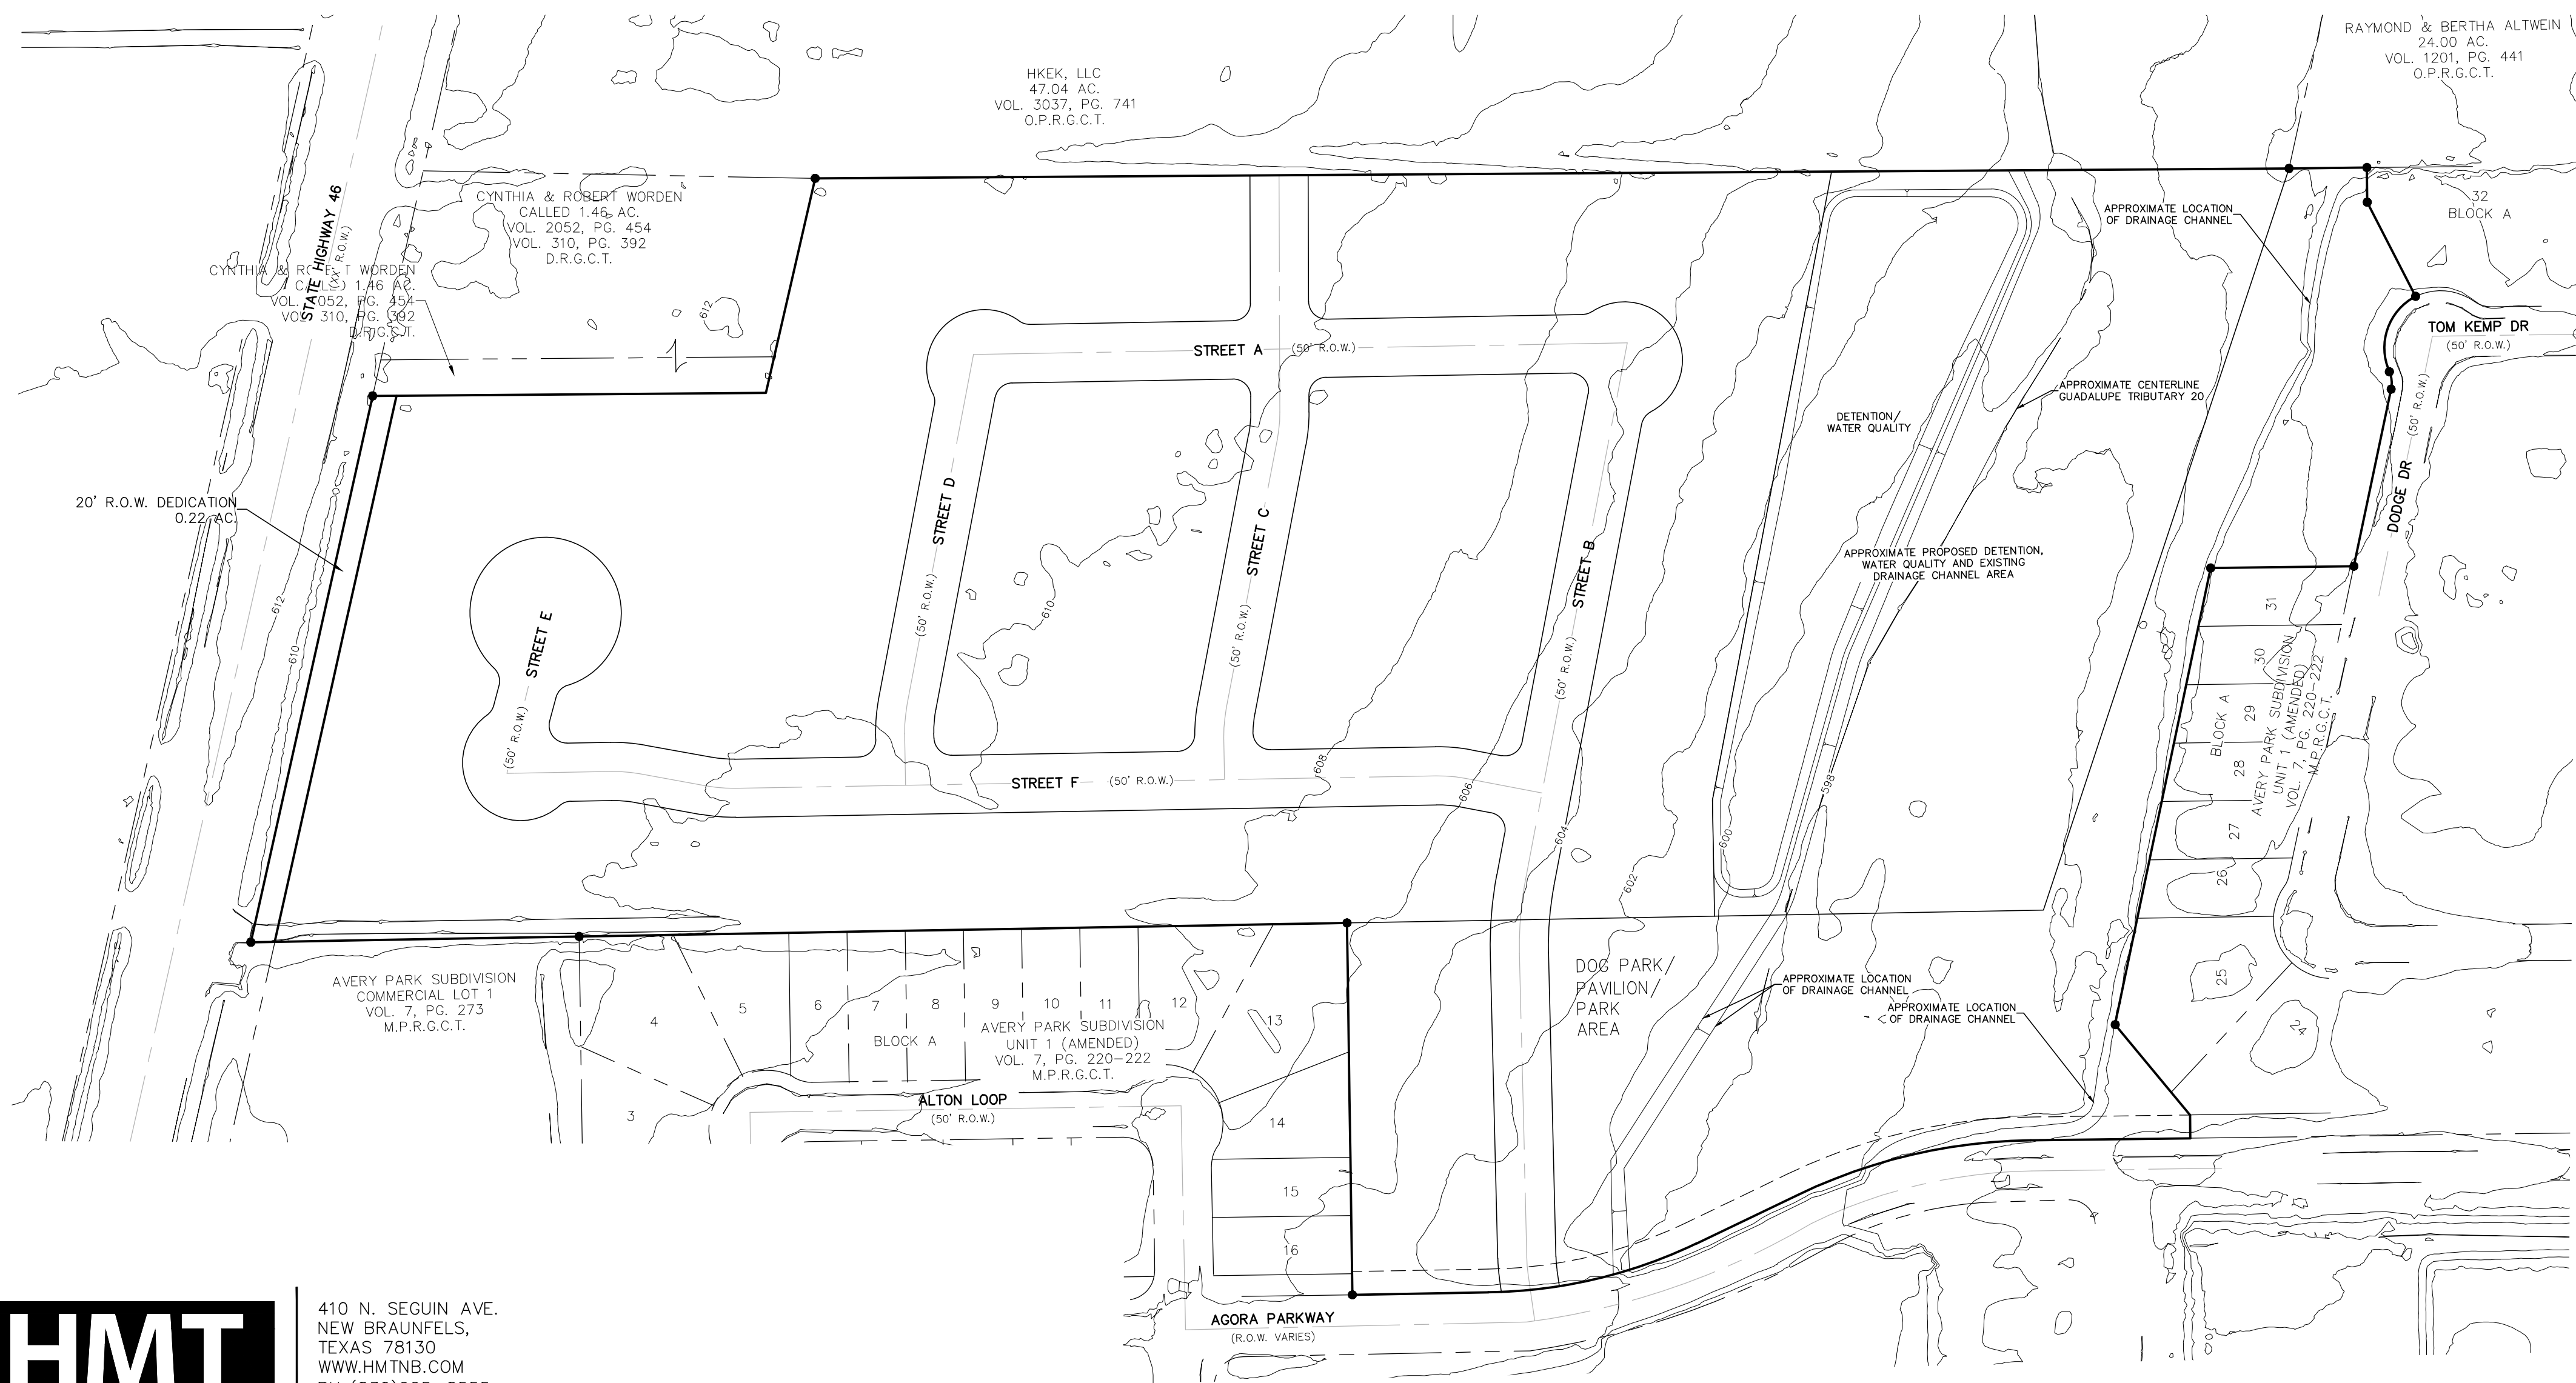

Drawing Name: N:_Projects\031 - DR Horton\031.042 - White Tract\Platting\Avery Park 13 EXHIBIT.dwg User: kellyk Oct 26, 2017 - 10:47am



410 N. SEGUIN AVE.
 NEW BRAUNFELS,
 TEXAS 78130
 WWW.HMTNB.COM
 PH: (830)625-8555
 TBPE FIRM F-10961
 TBPLS FIRM 10153600