




RIVER TERRACE

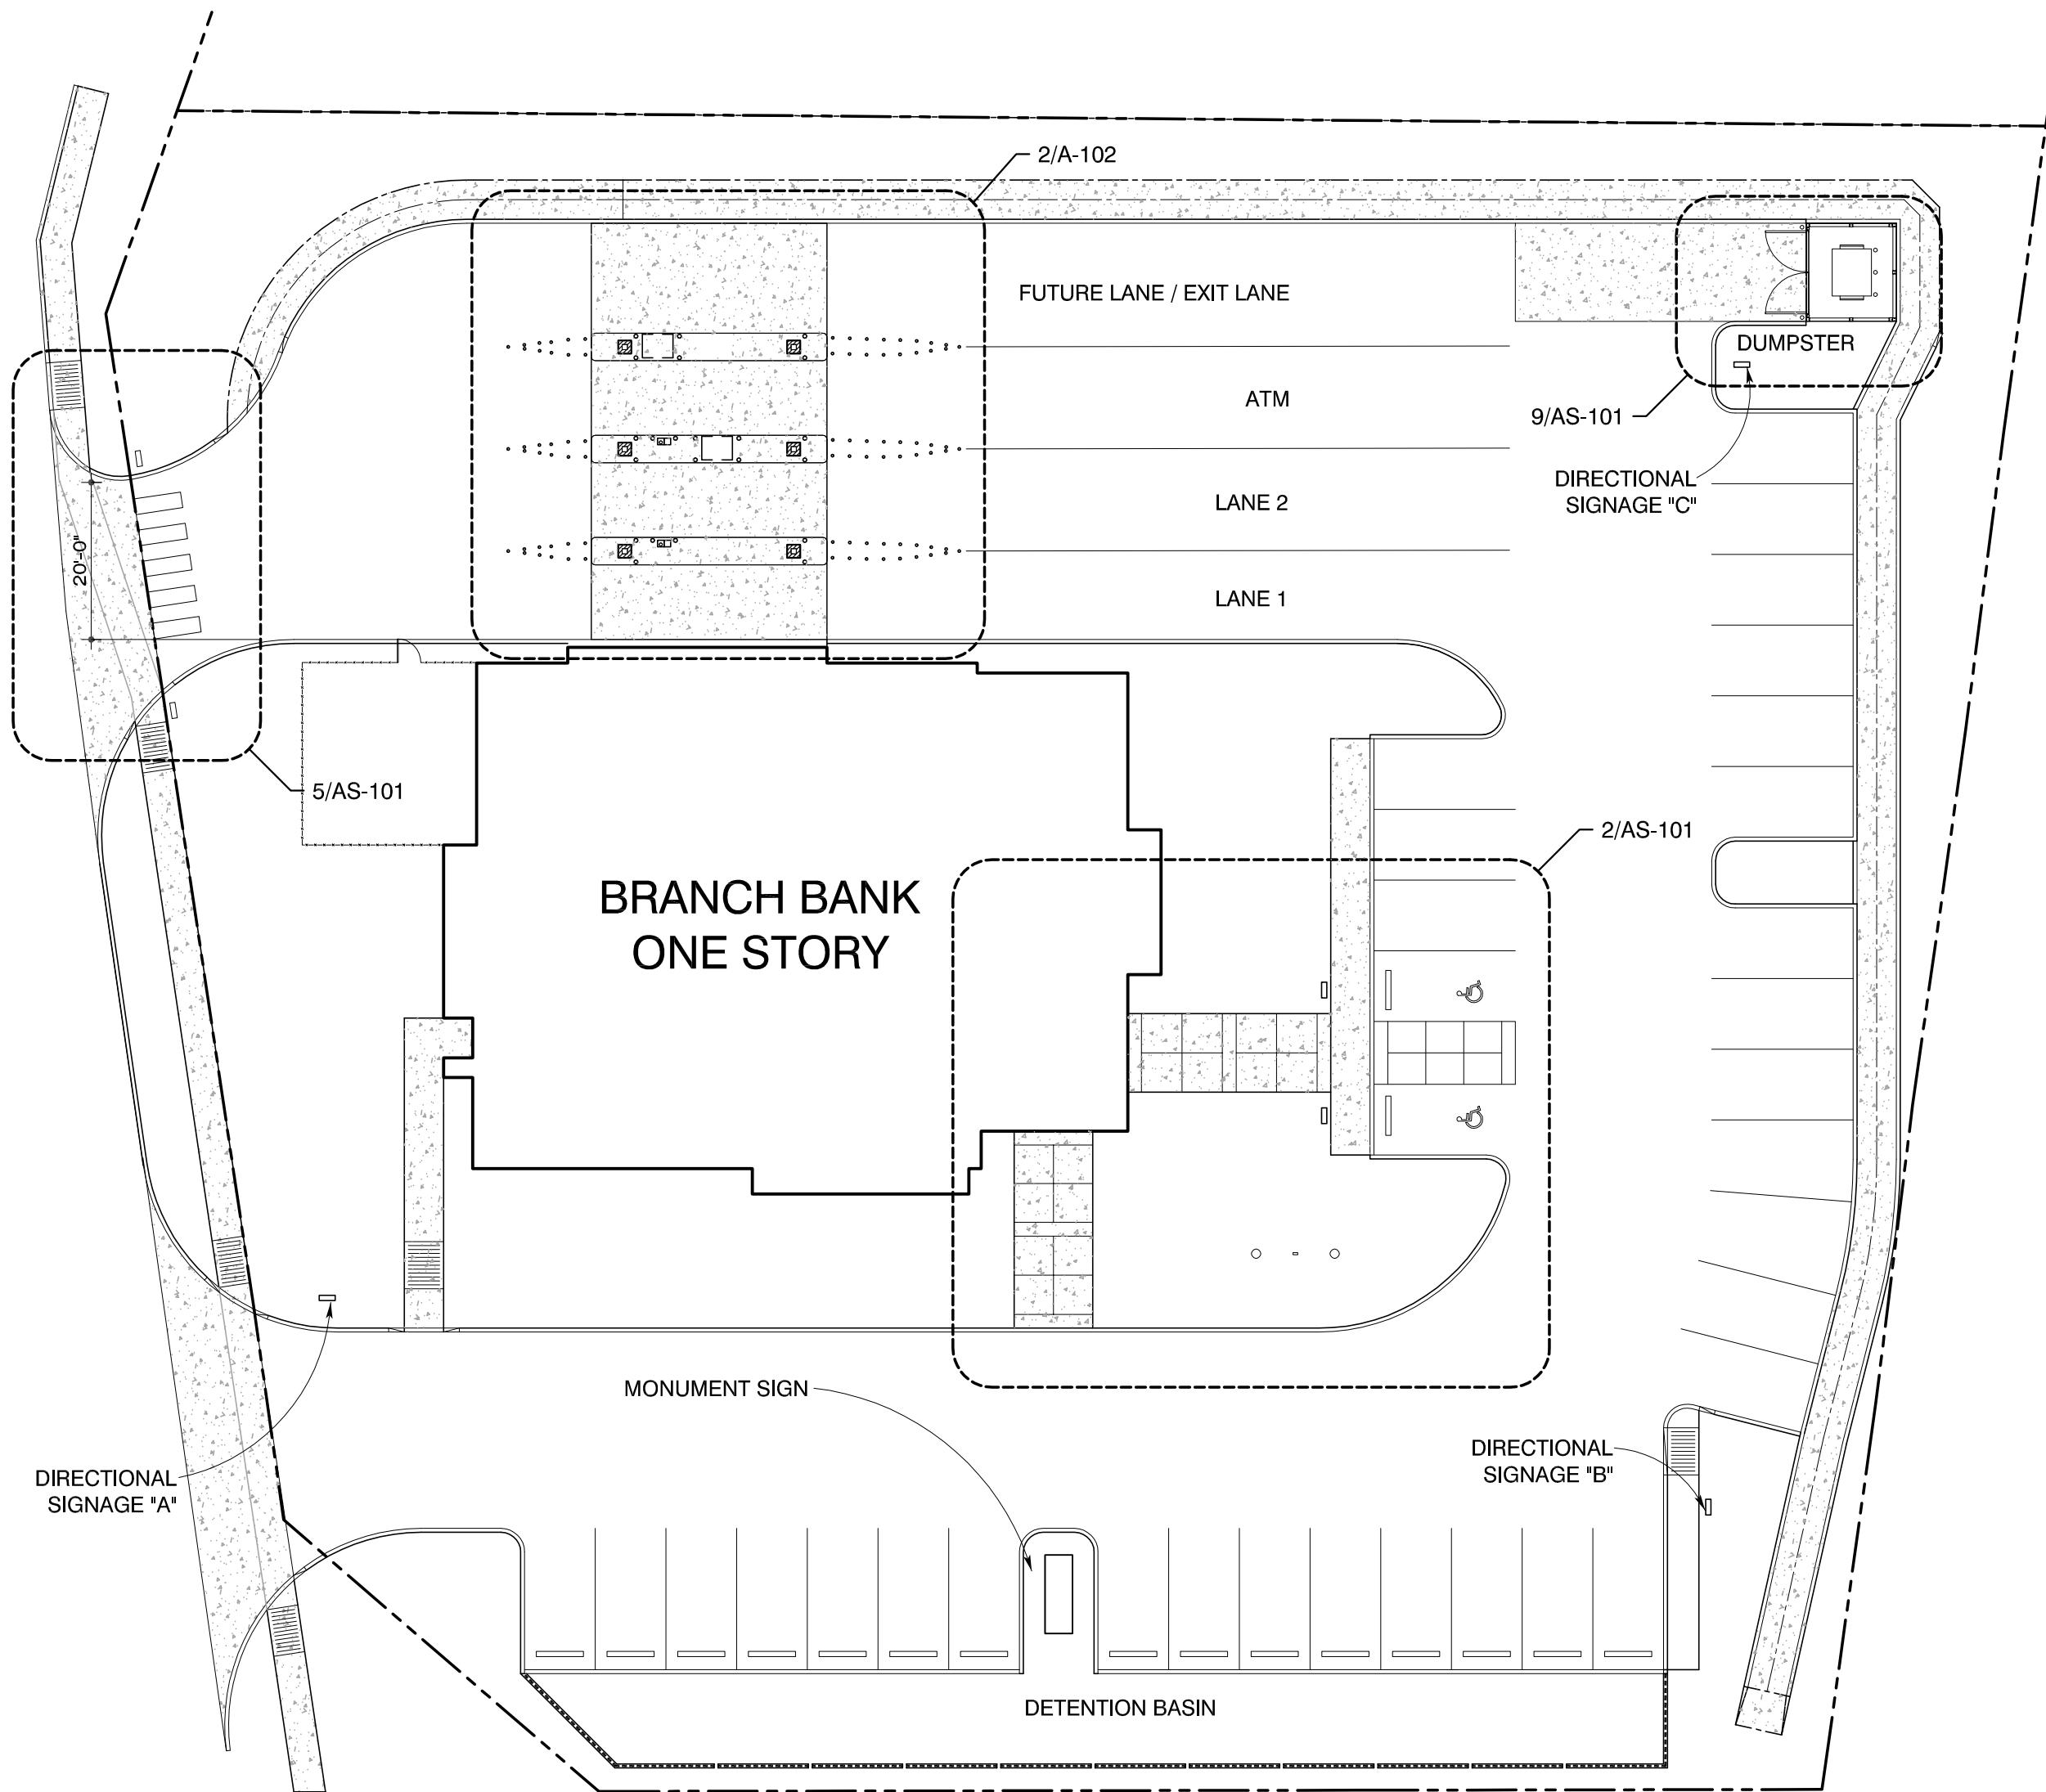

PLAN
NORTH

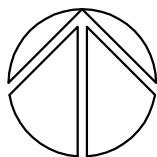

TRUE
NORTH

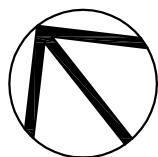

LOOP 337