


BEING A 9.27 ACRE TRACT OF LAND OUT OF LOT, BLOCK 1, STARLIGHT TERRACE, UNIT 2, PLAT OF WHICH IS RECORDED IN VOLUME 12, PAGE 159, MAP AND PLAT RECORDS, COMAL COUNTY, TEXAS.



SCALE: 1"=200'

LEGEND:

- P.O.B. = POINT OF BEGINNING
- R.O.W. = RIGHT-OF-WAY
- M.P.R.C.C.T. = MAP AND PLAT RECORDS, COMAL COUNTY, TEXAS
- O.P.R.C.C.T. = OFFICIAL PUBLIC RECORDS, COMAL COUNTY, TEXAS

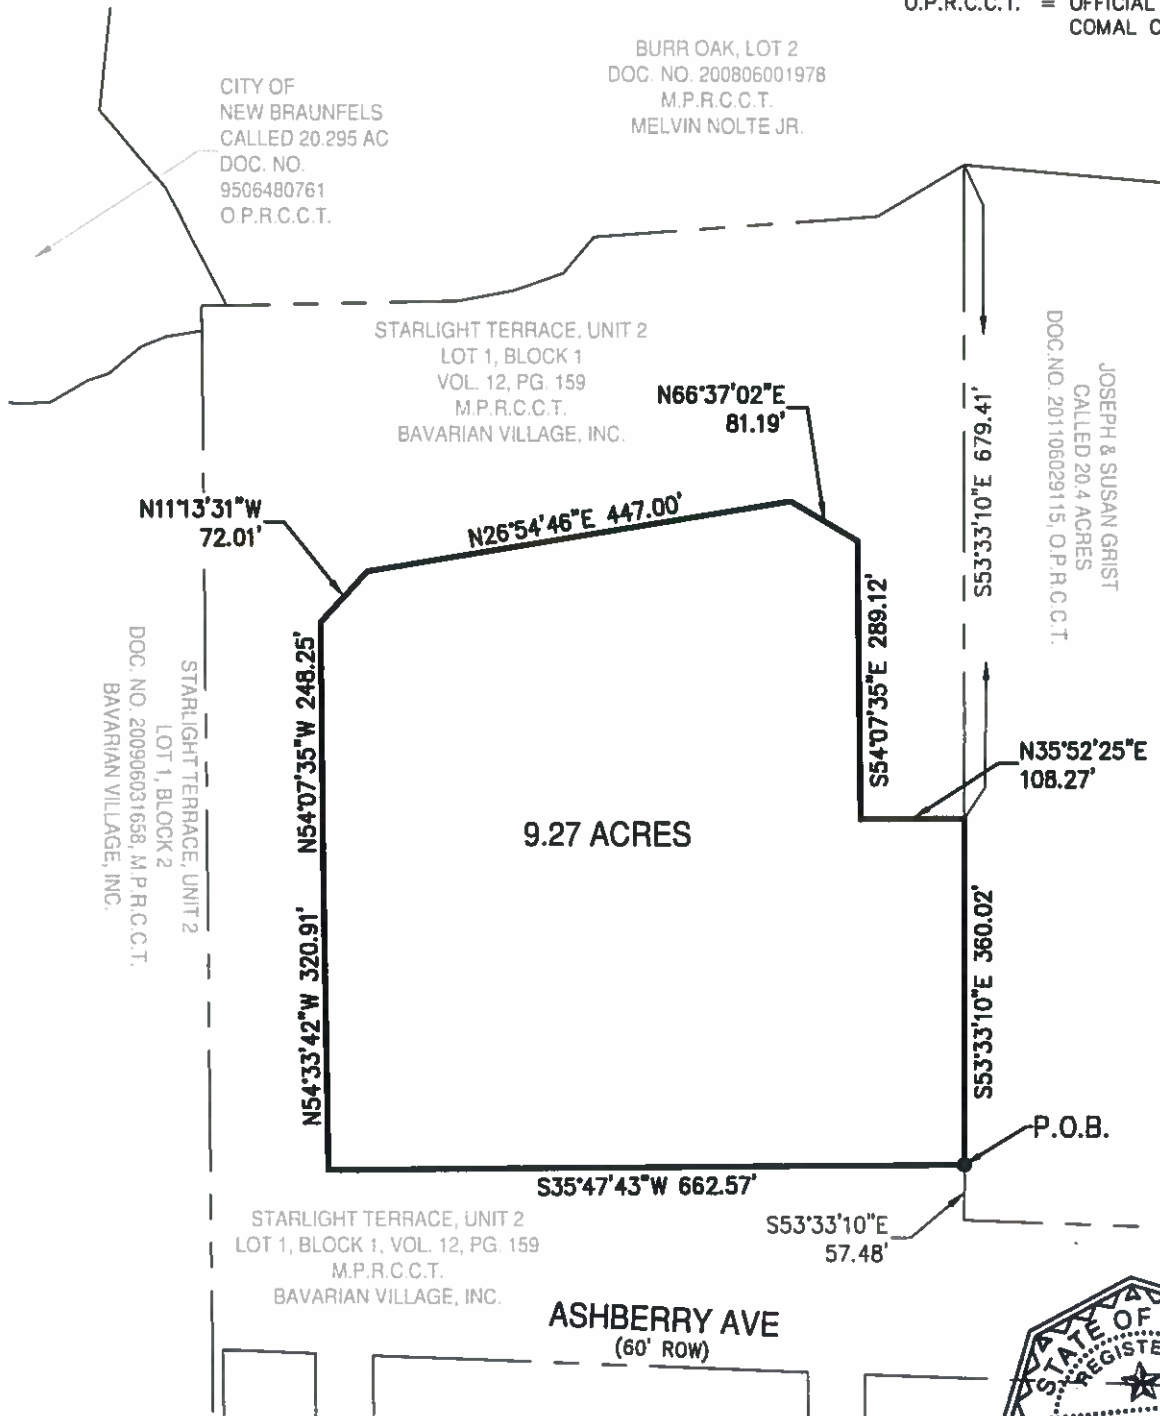

10/19/17



410 N. SEGUIN AVE.
NEW BRAUNFELS,
TEXAS, 78130
WWW.HMTNS.COM
PH: (830)625-8555
TBPLS FIRM 10153600