



RECEIVED
NOV 02 2017
BY:

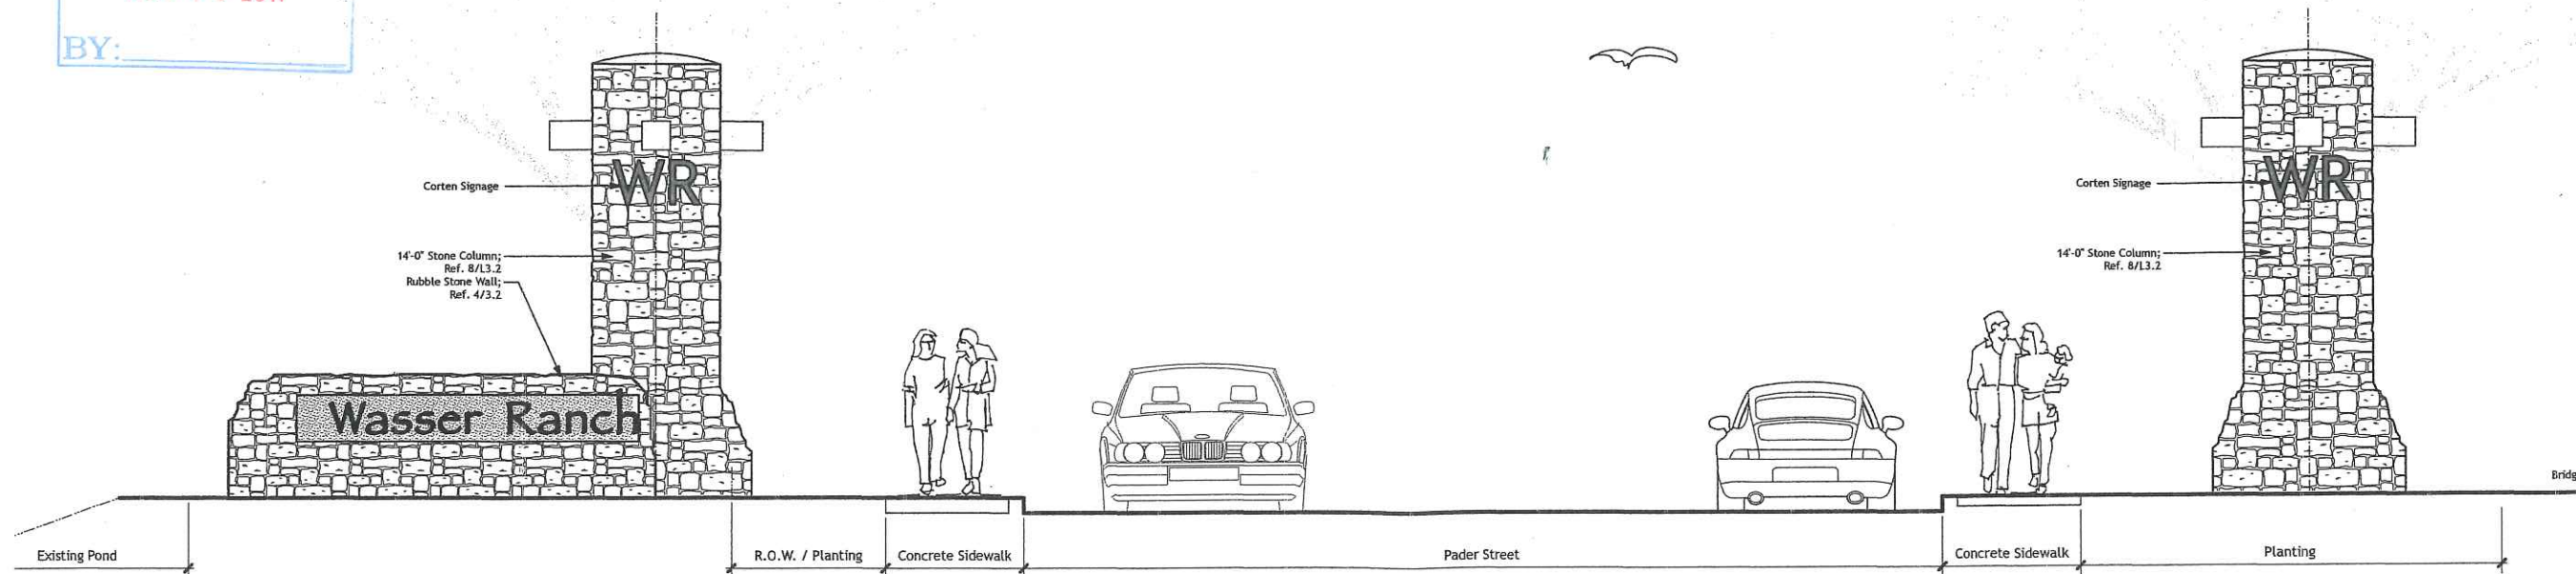

1 Wipper Entry Elevation
SCALE 3/8" = 1'-0"

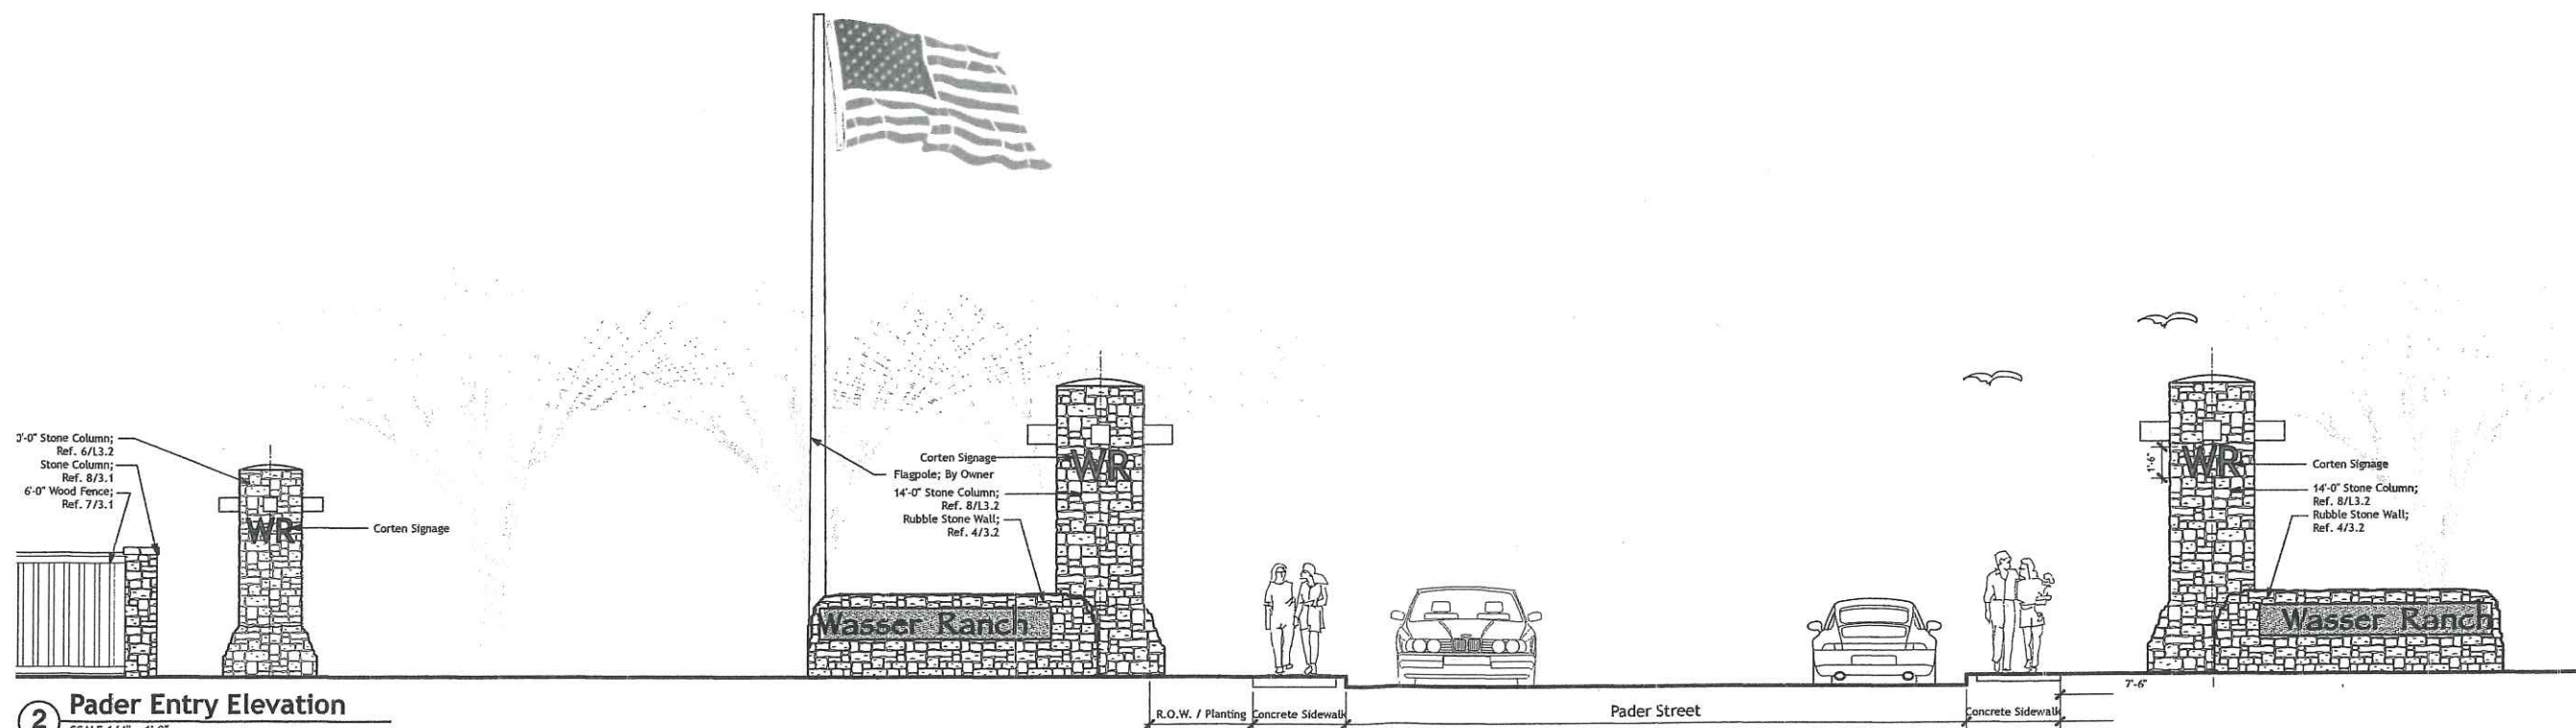

2 Pader Entry Elevation
SCALE 1/4" = 1'-0"

C2
landscape architecture /
interior planning / creative spaces
301 e. cavallos suite #375
san antonio, texas 78204
210.269.5454 tel
www.c2landgroup.com



April 24, 2017

The designs, concepts, plans, notes,
and specifications shown are the sole
property of C2 Landgroup, Inc.
and may not be used, or reproduced
without written permission.

Issue / Revision

Owner Review 01.17.17

Issued For Construction 04.24.17

a landscape plan for the Cheamar Homes Development of
Wasser Ranch
Goodwin Lane, New Braunfels, Texas


drawn by: cms

checked by: cms


date: april 24, 2017

signage details

L3.0

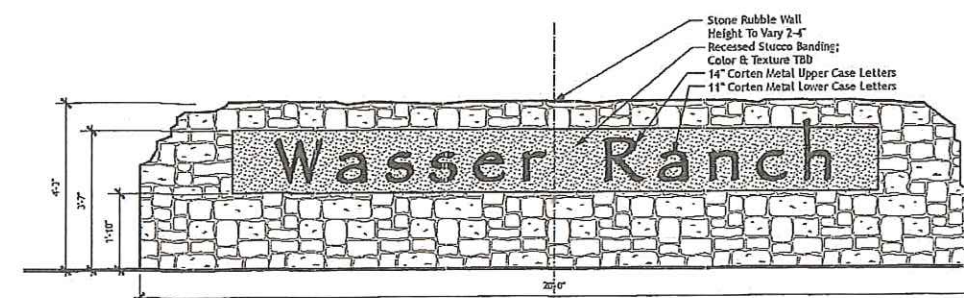

4 Rubble Wall Elevation
 SCALE 1/2" = 1'-0"

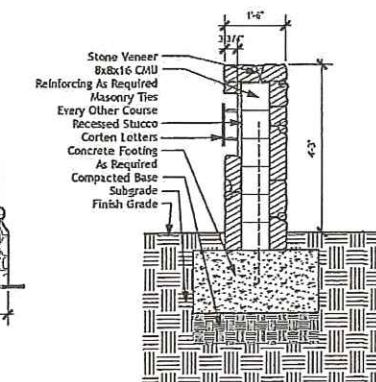


5 Rubble Wall Detail
 SCALE 1/2" = 1'-0"


All Vertical Stone Veneer To Be
 Cavestone With A Drystack Appearance.
 Contractor To Erect A 4'-0"x4'-0" Mock
 Wall For Approval

Reference Structural
 Plans For Structural
 Footings As Required


Stain All RS Cedar With
 Behr Semi-Transparent
 Cedar Naturaltone ST-533

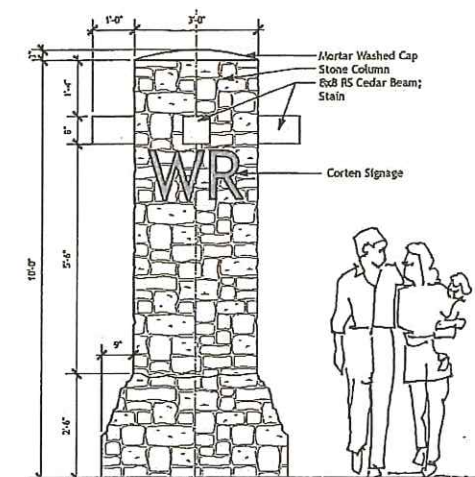


6 10'-0" Monument Column Elevation
 SCALE 1/2" = 1'-0"

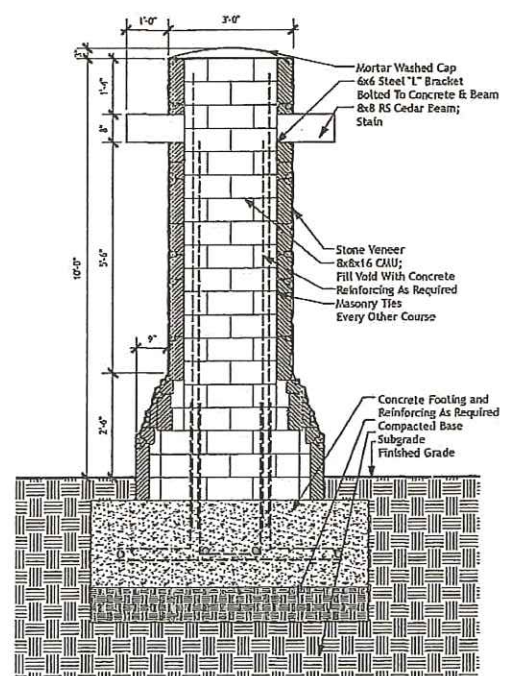

7 10'-0" Monument Column Detail
 SCALE 1/2" = 1'-0"

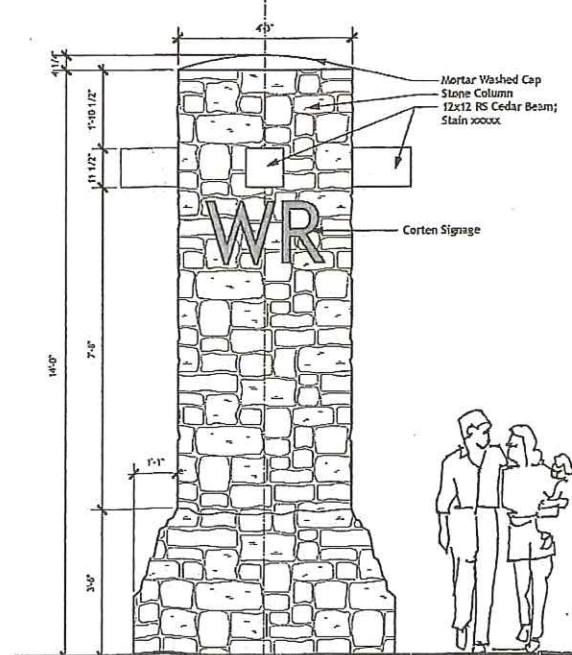

8 14'-0" Monument Column Elevation
 SCALE 1/2" = 1'-0"

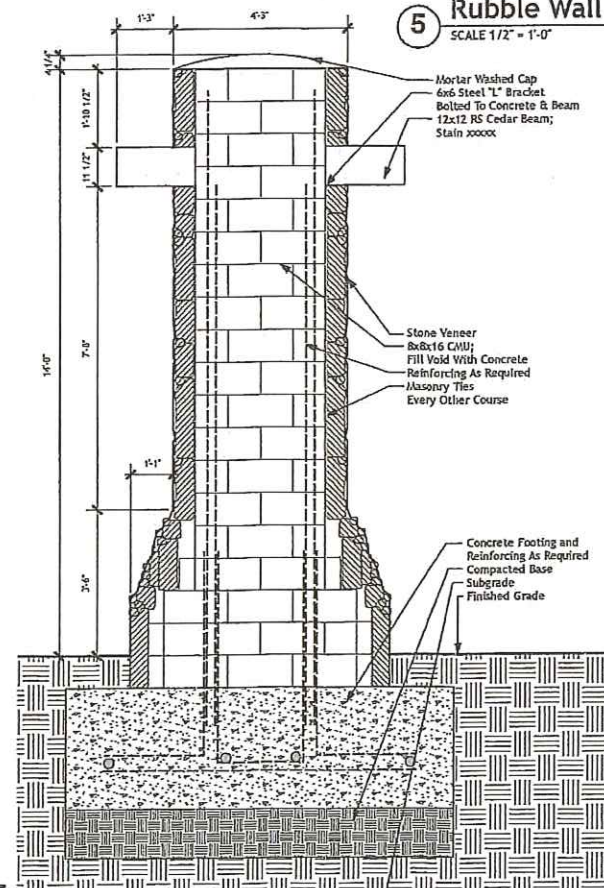

9 14'-0" Monument Column Detail
 SCALE 1/2" = 1'-0"

a landscape plan for the Chismar Homes Development of
Wasser Ranch
 Goodwin Lane, New Braunfels, Texas

drawn by: cms

checked by: cms

date: april 24, 2017

site details

L3.2