
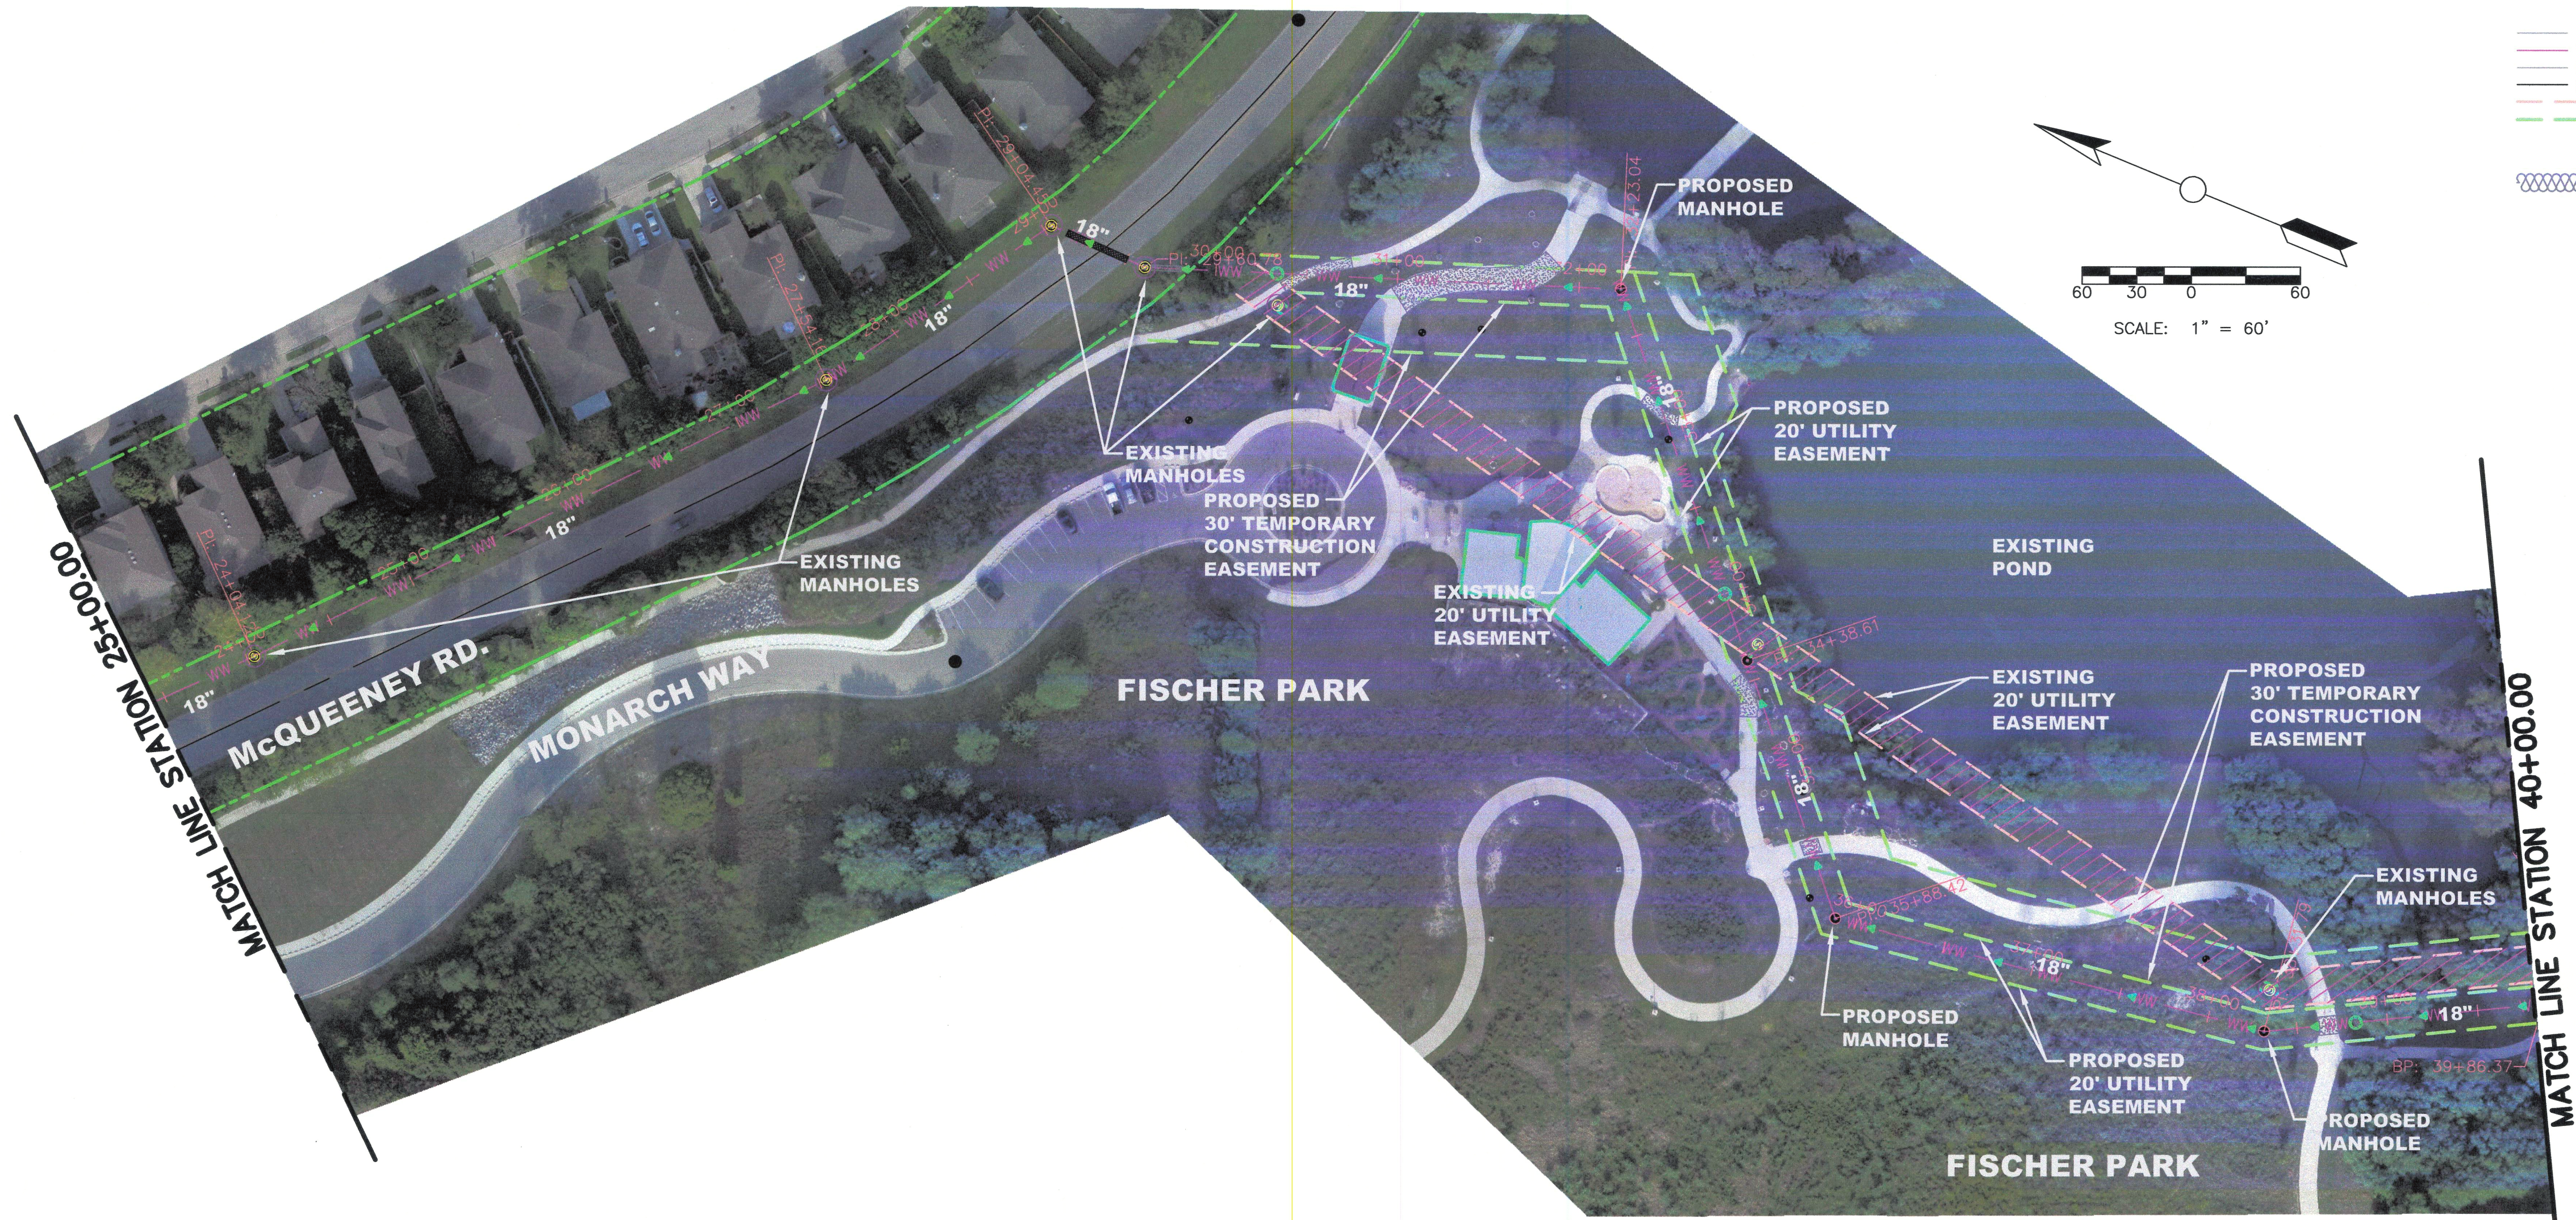
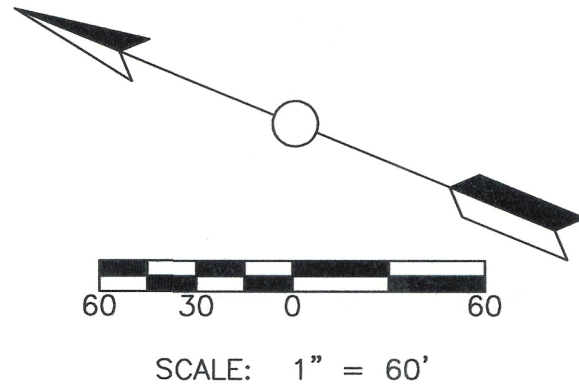


File Name: P:\Engineering\2017\1709.01\SESSON EXHIBITS\Seam\seam-C0.dwg Thursday, July 19, 2019 1:30:49 PM

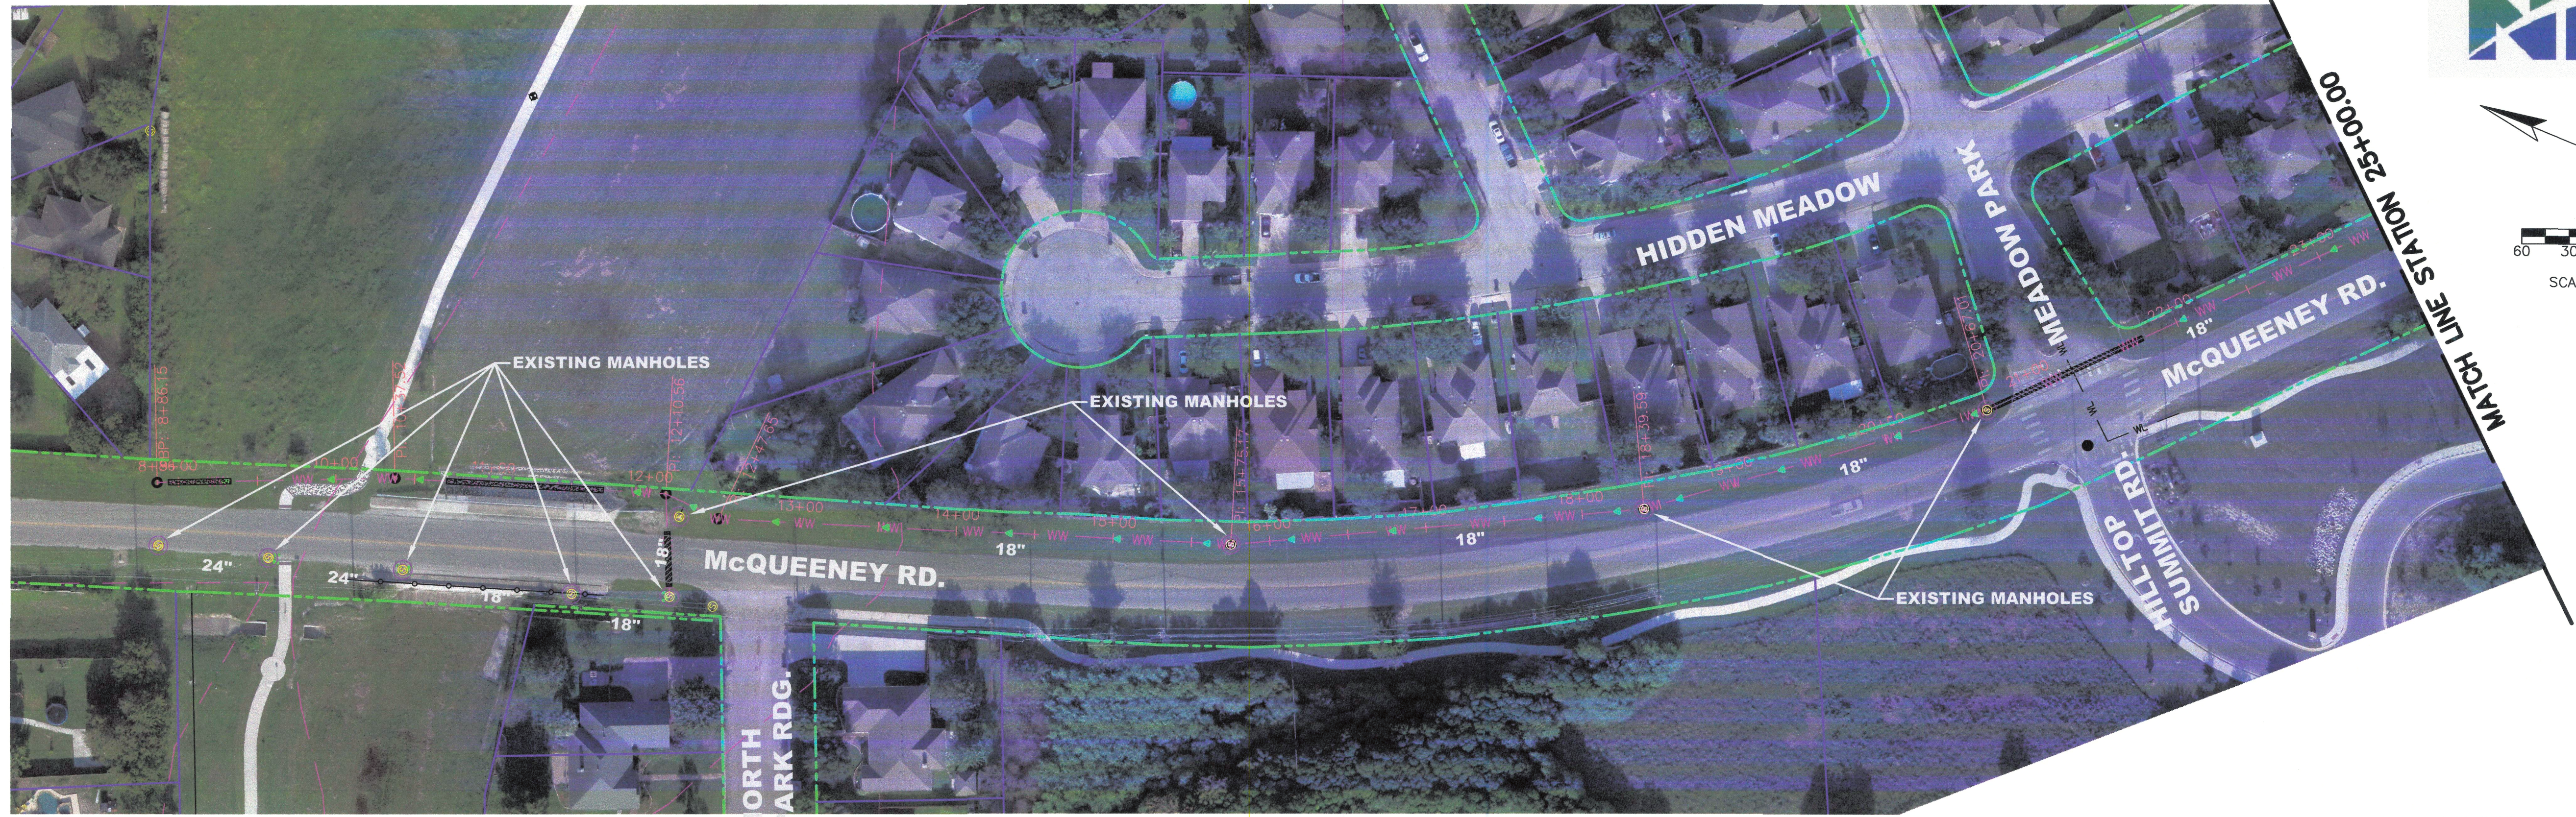

LEGEND

WW	EXISTING SEWER GRAVITY LINE
WW	PROPOSED SEWER GRAVITY LINE
FM	EXISTING FORCEMAIN
FM	PROPOSED FORCEMAIN
---	EXISTING EASEMENT
---	PROPOSED EASEMENT
---	REMOVE WATER LINE
---	ABANDON WATER LINE
---	REMOVE OR ABANDON IN PLACE

PROPOSED SEWER ALIGNMENT

SOUTH KUEHLER ROAD INTERCEPTOR DOVE CROSSING SEWER LINE IMPROVEMENTS

NEW BRAUNFELS, TEXAS

REVISIONS		DATE	DESCRIPTION
DRAWN BY:	D.C.		
CHECKED BY:	S.B.H.		
DATE:	MARCH 2018		
JOB NO.:	1709.01		

THIS DOCUMENT IS RELEASED FOR THE PURPOSE OF INTERIM REVIEW ONLY UNDER THE AUTHORITY OF: SCOTT B. HOROWITZ, P.E. TEXAS REGISTRATION 111482 DATE: 7/19/18 IT IS NOT TO BE USED FOR BIDDING, CONSTRUCTION, OR PERMIT PURPOSES.

URBAN CIVIL
2461 LOOP 337 NEW BRAUNFELS, TEXAS 78130
PHONE (830) 606-3913 FAX (830) 625-2204
TBE FIRM# 17233