


W MAIN STREET



PARKING CALCULATION TABLE

N LIBERTY AVENUE

CLIENT
ADAMS

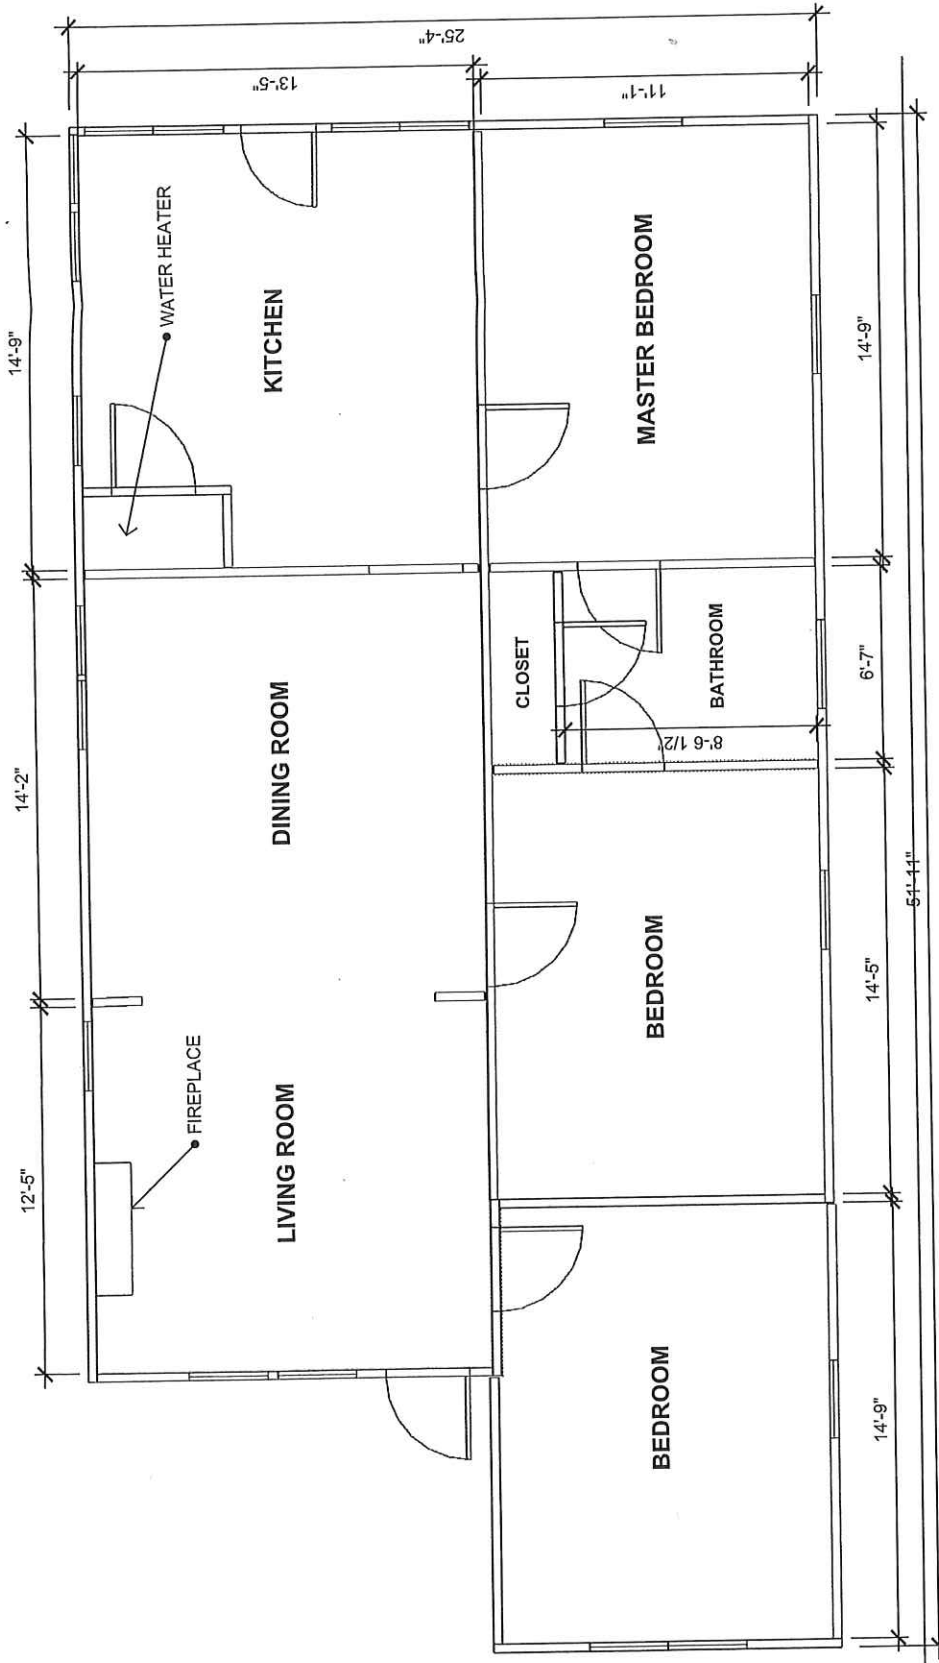

Geo ID No: 50000039700 Property ID No: 2766 Legal Description: CITY BLOCK 5068, LOT 2, 3 & W 9' LOT 11		CLIENT ADAMS		PROJECT LIBERTY STREET		PROJECT NO. 201.810.01		ISSUE 07.29.18		DRAWN BY DC		DESCRIPTION FLOORPLAN		323 DESIGN & BUILD	
---	--	-----------------	--	---------------------------	--	---------------------------	--	-------------------	--	----------------	--	---------------------------------	--	--------------------	--