

Total Art Design &
Architecture

Patrick Wynn, AIA
193-112 West San Antonio St.
New Braunfels, TX 78130
(210) 985-7954

CIVIL:

MEP:


STRUCTURAL:

KITCHEN CONSULTANT:

RAISED DECK PATIO ENCLOSURE:

MATERIALS & DESCRIPTION:


THE PRIMARY STRUCTURE OF THIS DECK IS A WELDED STEEL FRAME THAT FREE STANDS ON THE EXISTING CONCRETE WITH SURFACE MOUNT STEEL PADS; THERE SHALL BE NO MECHANICAL CONNECTION INTO THE CITY'S SIDEWALK. THE STRUCTURE SHALL ANCHOR BOLT INTO THE CONCRETE SITE WALL ON THE PROPERTY OWNER'S SIDE. THE DECK WILL BE IPE WOOD DECK BOARDS INSTALLED OVER TREATED LUMBER 12"O/C, MOUNTED TO THE STEEL STRUCTURE. THE GUARD RAIL ENCLOSURE IS WELDED STEEL.

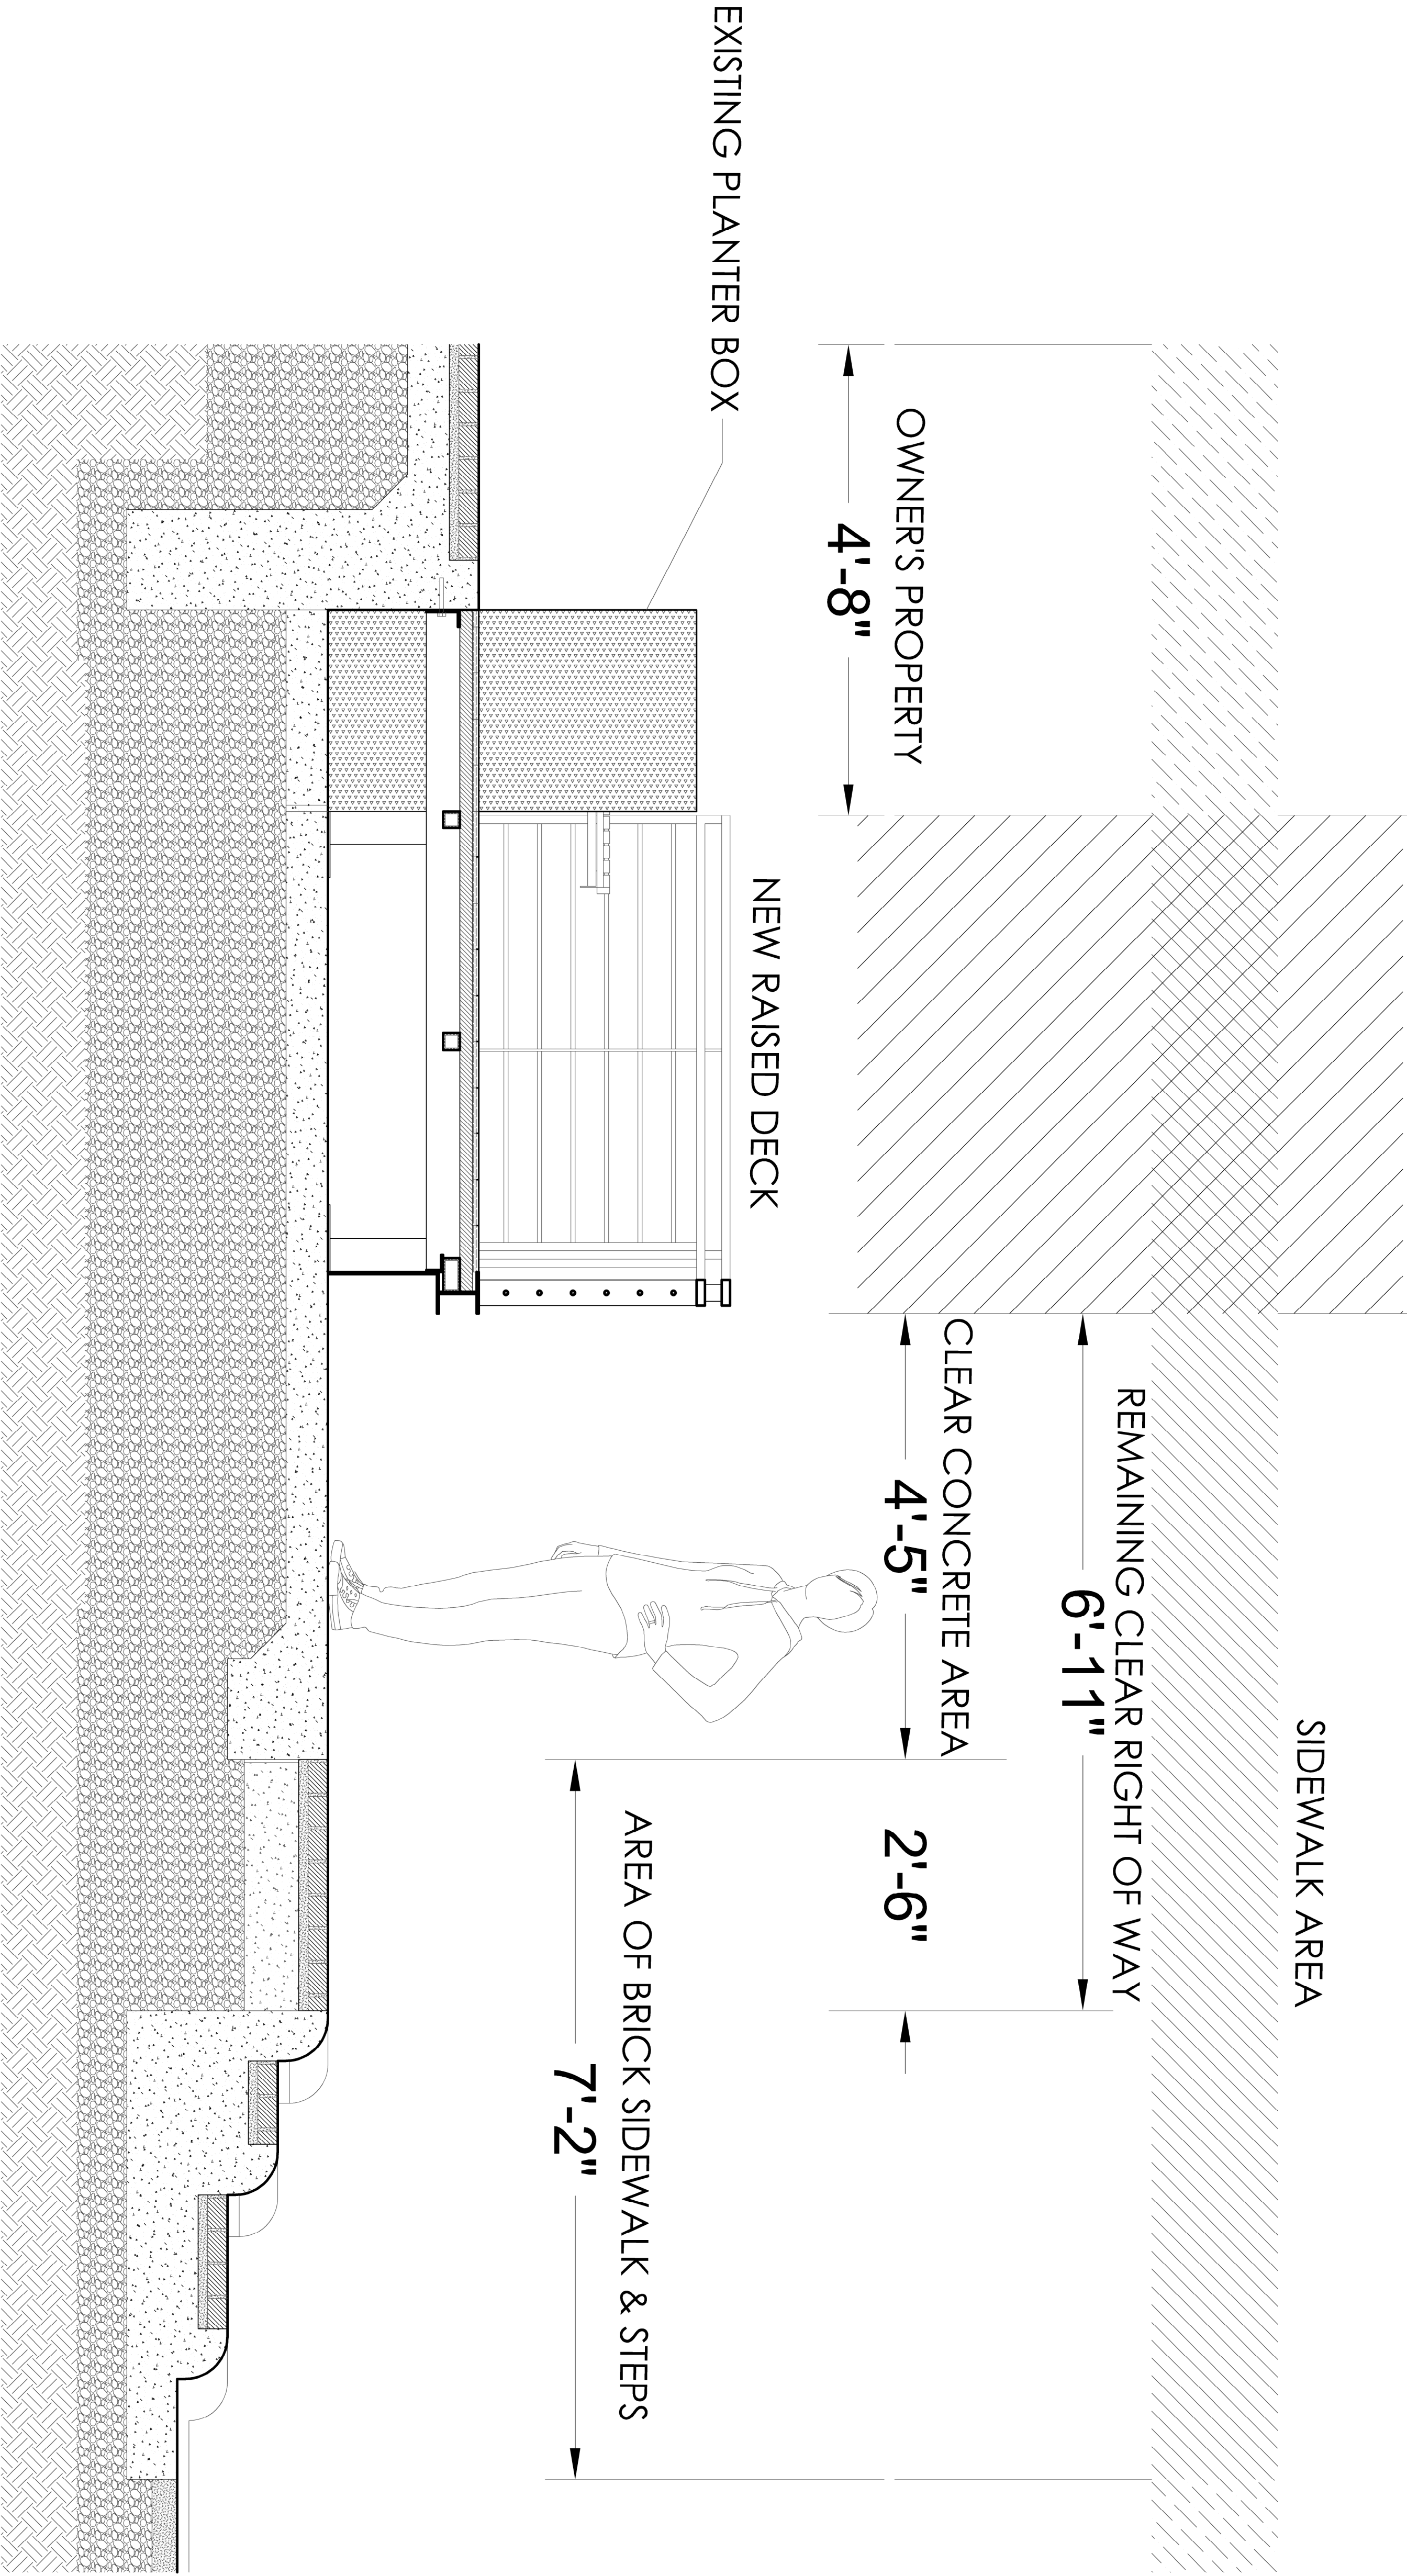

MUCK 'n' FUSS
295 E. San Antonio St.,
New Braunfels, TX 78130

OWNERS:

Terry & Salina Muckenfuss

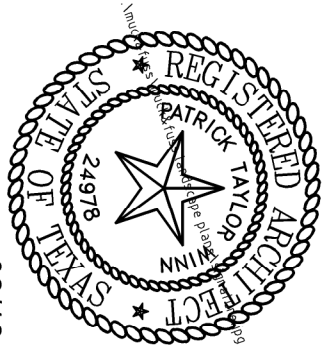

09/18/2018

SIDEWALK DECK
SECTION

AL002

Project Number:

1608

Date:

9/18/2018

01 SECTION

SCALE: 1" = 1'-0"