

Job Name:



New Braunfels, TX

- ☒ Proposal Drawing
- ☐ Final Drawing

Client: Texstar Bank
 Location: New Braunfels, TX
 Salesperson: Pete Sitterle
 Pri. Mgr.: Denise Childers
 Date: 4/25/18
 Designer: Morgan P.
 File Name: 18-3536 Texstar
 R11
 Proposal #: 39844
 Job #: 18-3536

Revisions

Notes:
 R1/10.16.18/7/1: Sign A & C - Blue B.G.
 R2/5-31-18/MP-Sign C & Site Plan add
 R3/5-31-18/MP-Sign C increased
 R4/6-11-18/AS: Sign A to yellow sign B
 R5/11.18/AS: Chg pylon sign B face to
 white
 R6/11.18/AS: Chg pylon sign B face to
 white
 R7/12-20-18/Item: added new sign set
 back.
 R1/17-4-18/Item: added footing



License #: 18010

Corporate Office

225 West Turbo
 Suite 100
 New Braunfels, TX 78063
 PH: (817) 341-7244

Branch / So. Austin Branch

2703 W. Meandering Ln. #100
 Dallas, TX 75235
 PH: (872) 870-1594

Branch / So. Austin Branch


2805 G. G. Road
 Houston, TX 77034
 PH: (281) 492-6551

Austin Branch

2457 W. Highway 18
 Austin, TX 78740
 PH: (512) 872-2800



THIS IS NOT A CONTRACT. IT IS A PRELIMINARY
 PROPERTY OF COMET SIGNS, LLC. ANY USE
 OF THIS DOCUMENT FOR ANY PURPOSE
 WITHOUT WRITTEN AUTHORIZATION FROM
 COMET SIGNS, LLC IS PROHIBITED. CONSENT AND COPYRIGHT
 INTERNATIONAL FRANCHISE ASSOCIATION
 LAUREL

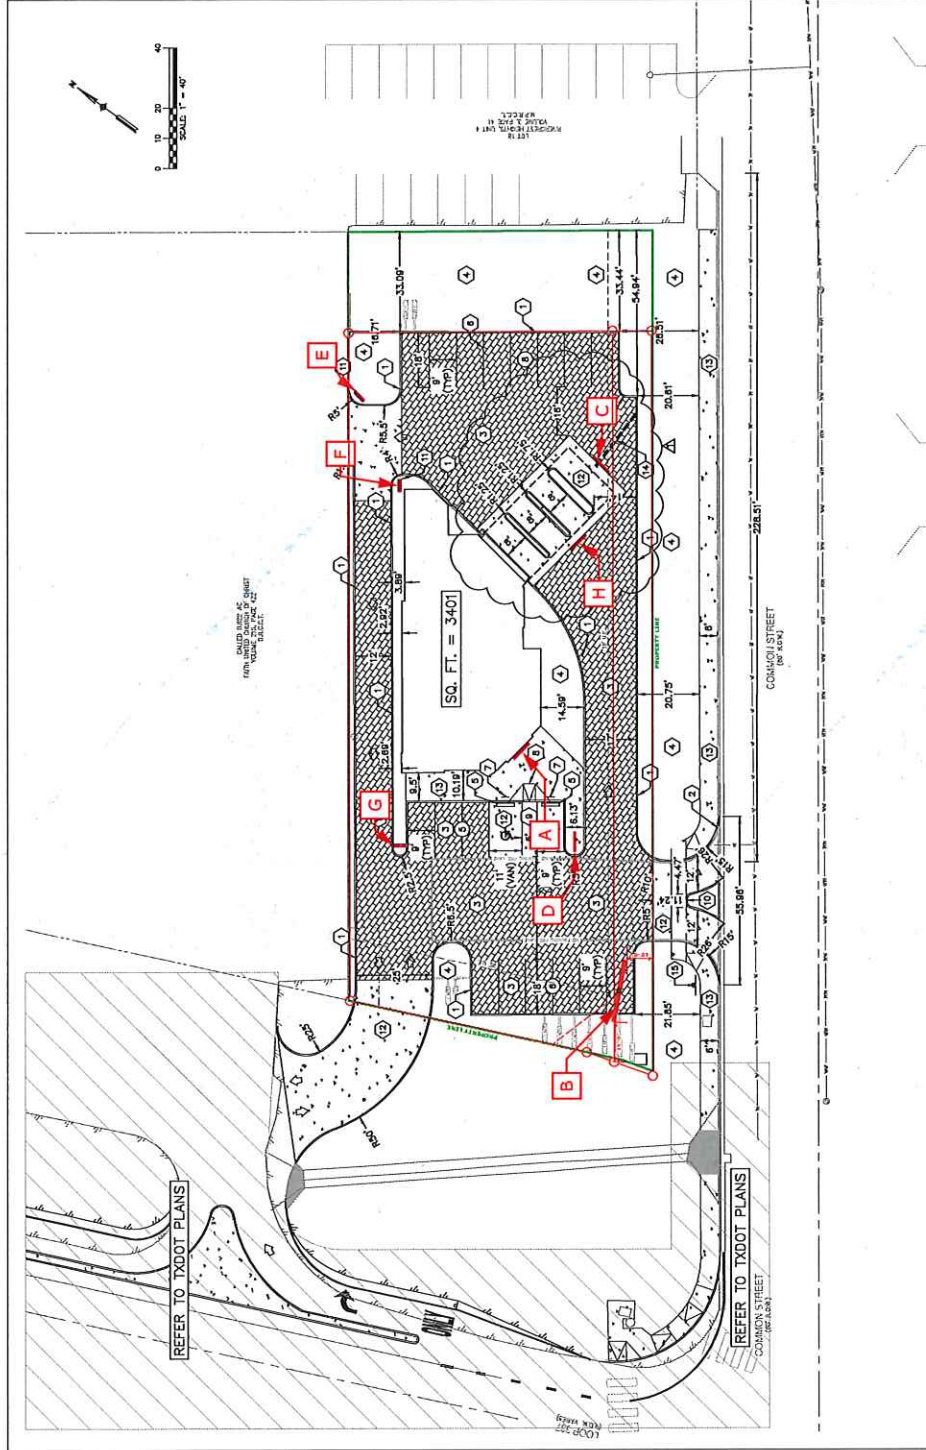

Site Plan

SITE

