



Date: Apr 01, 2019, 3:22pm User ID: nreynolds
File: U:\Projects\109\101\Design\Xref\Working\Hanz Drive Extension_Developer Agmt_REVISED 351t.dwg

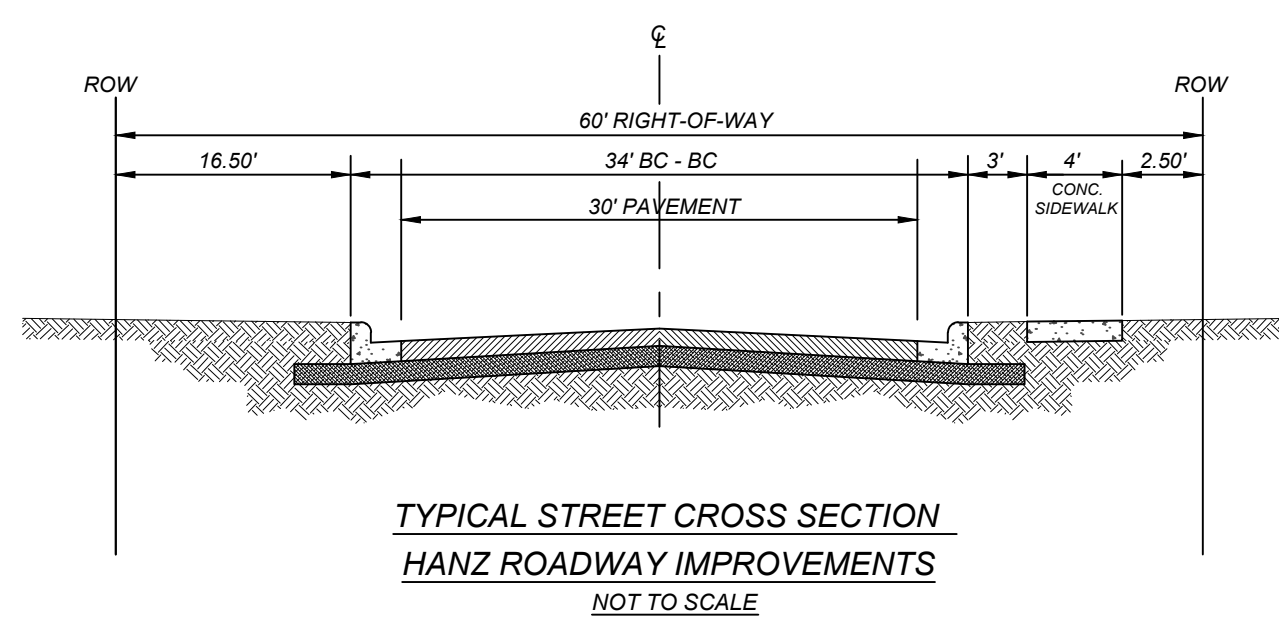

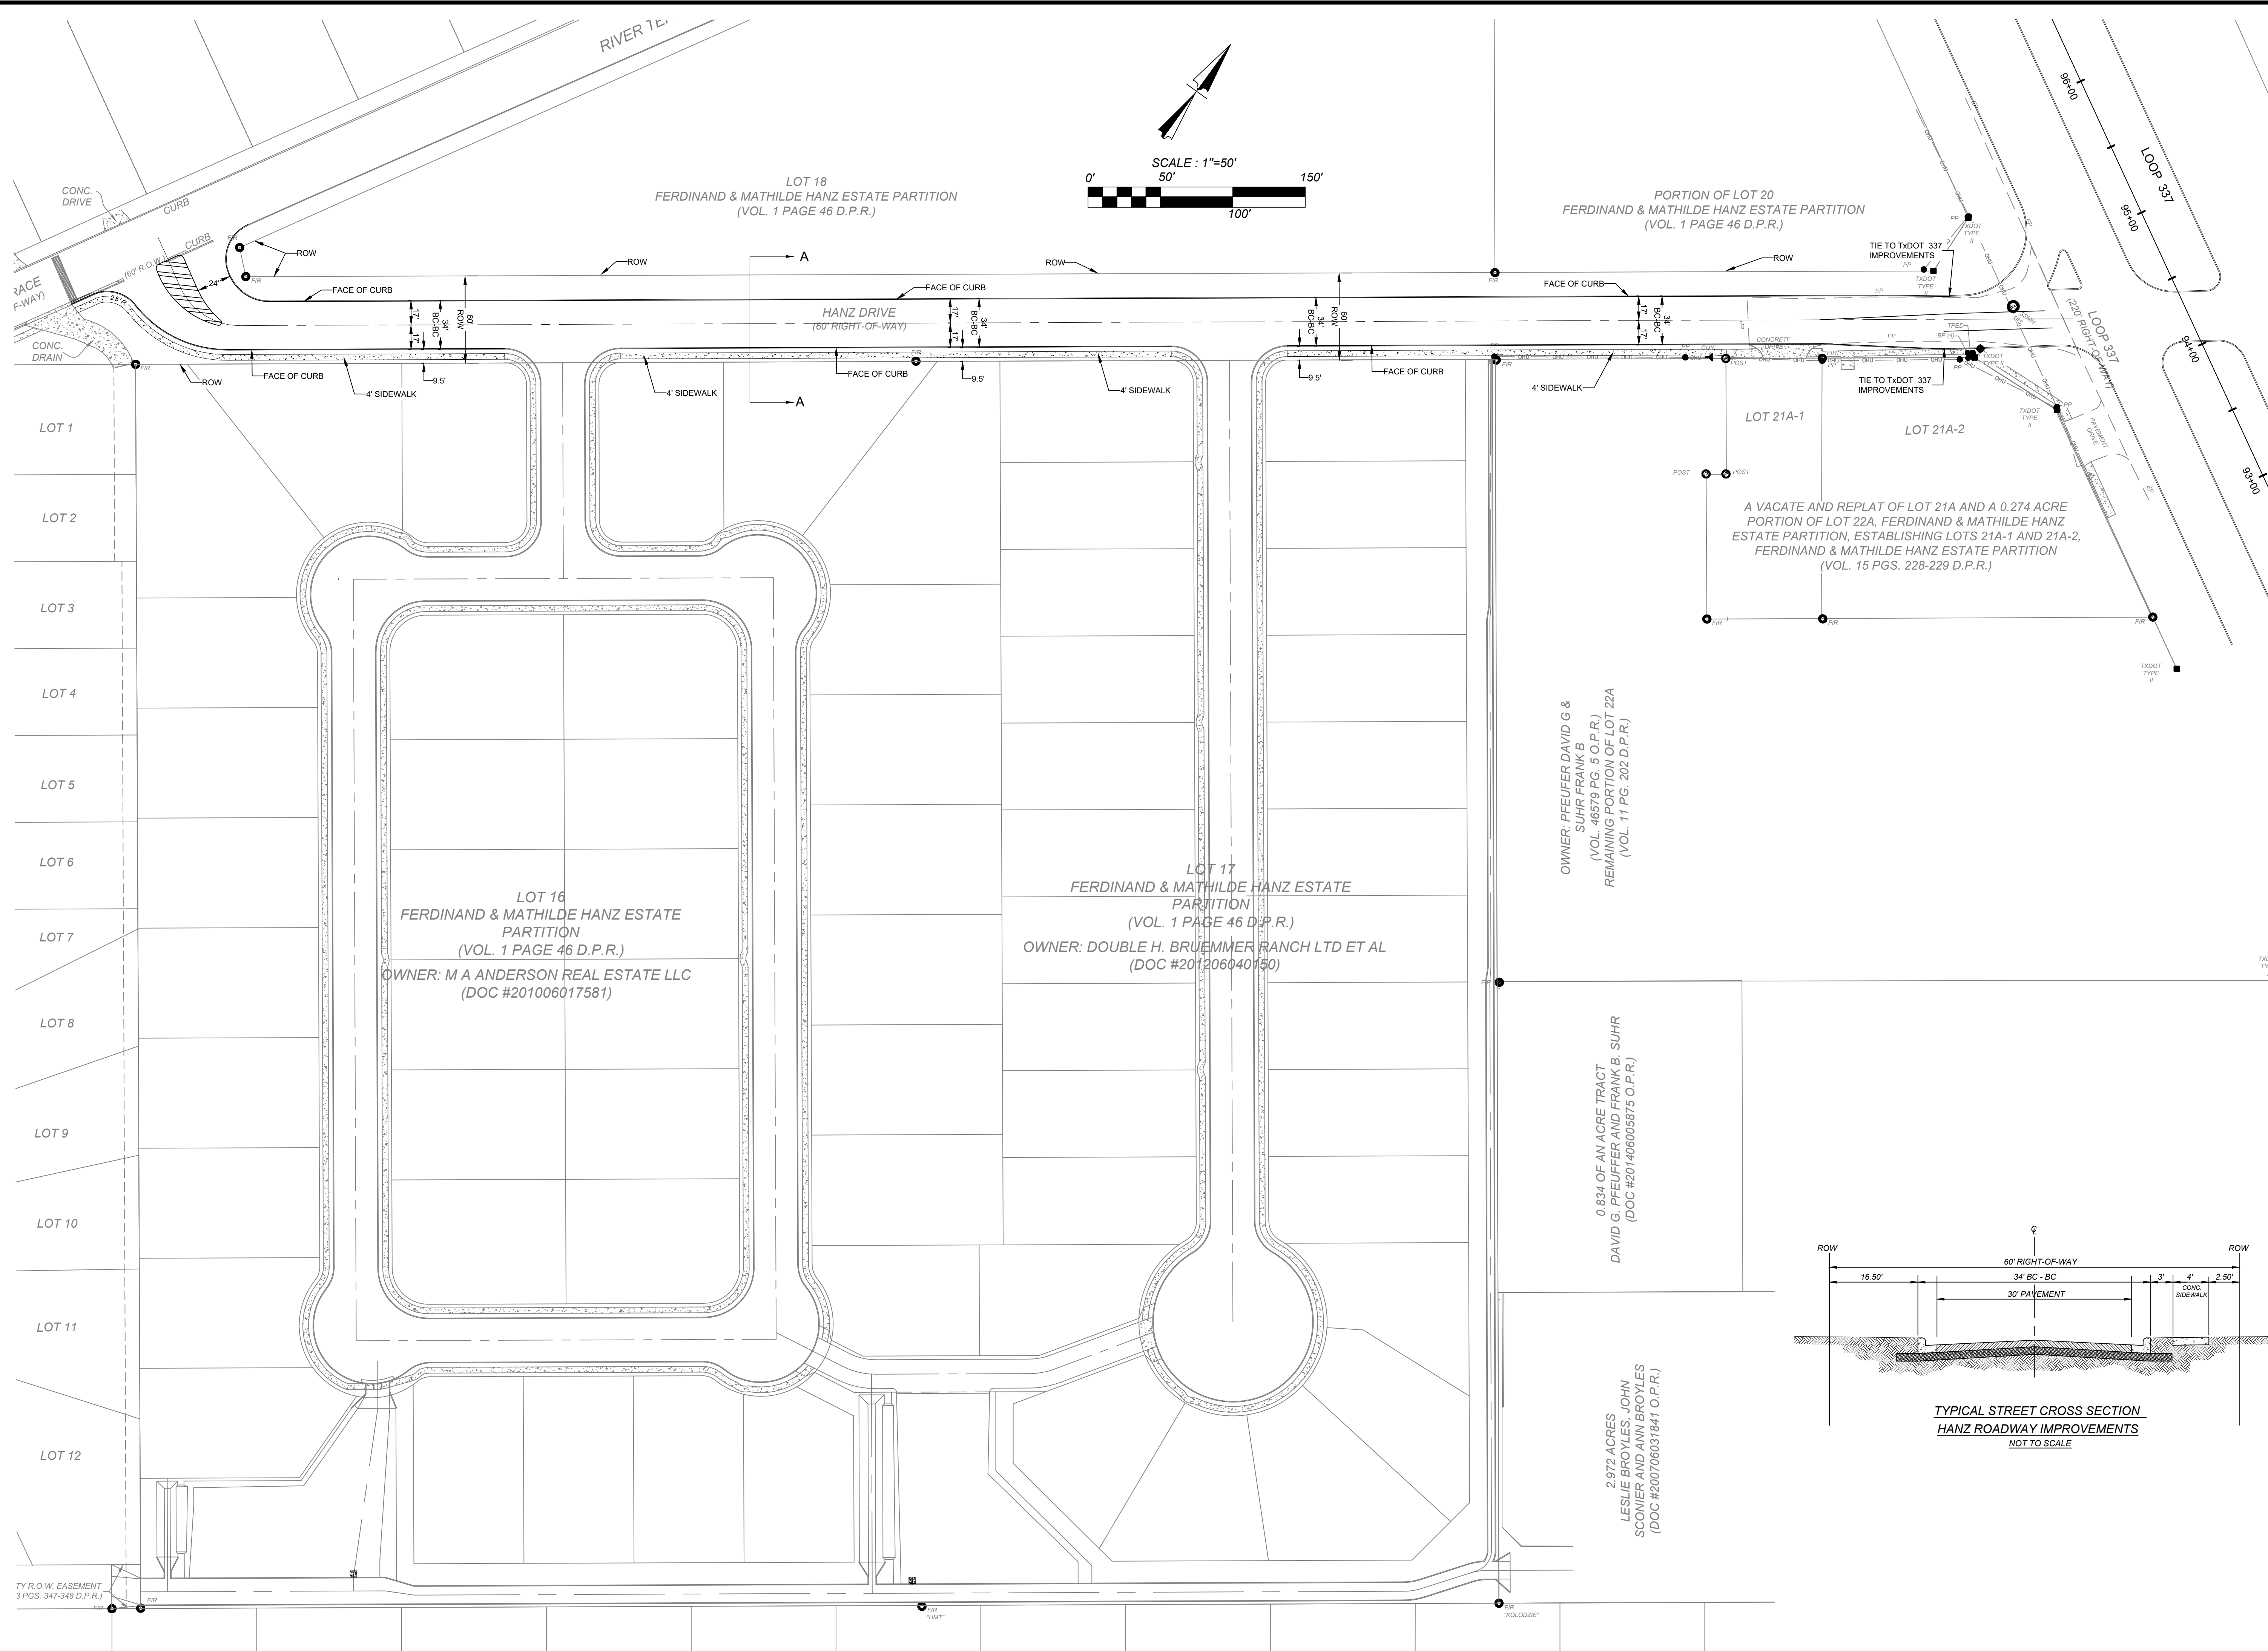

ENGINEERS + SURVEYING
Phone #: (210) 979-3444 • Fax #: (210) 979-3441
TBPE Firm #: 9513 • TBPLS Firm #: 1012200

ISSUE DATE

REVISIONS

CASINAS AT GRUENE
NEW BRAUNFELS, TEXAS
HANZ DRIVE EXTENSION

PLAT NO.
-
JOB NO. 000-00-07
DATE: APRIL 2018
DRAWN: D.D.S. CHECKED: B.W.
SHEET NUMBER:
1